


DATE	
BY	
SURVEYED	
PLOTTED	
REVISIONS	
NO. DATE	
AREAS CHECKED	
AREAS CHECKED	
NO.	

DATE	
BY	
SURVEYED	
PLOTTED	
REVISIONS	
NO. DATE	
AREAS CHECKED	
AREAS CHECKED	
NO.	

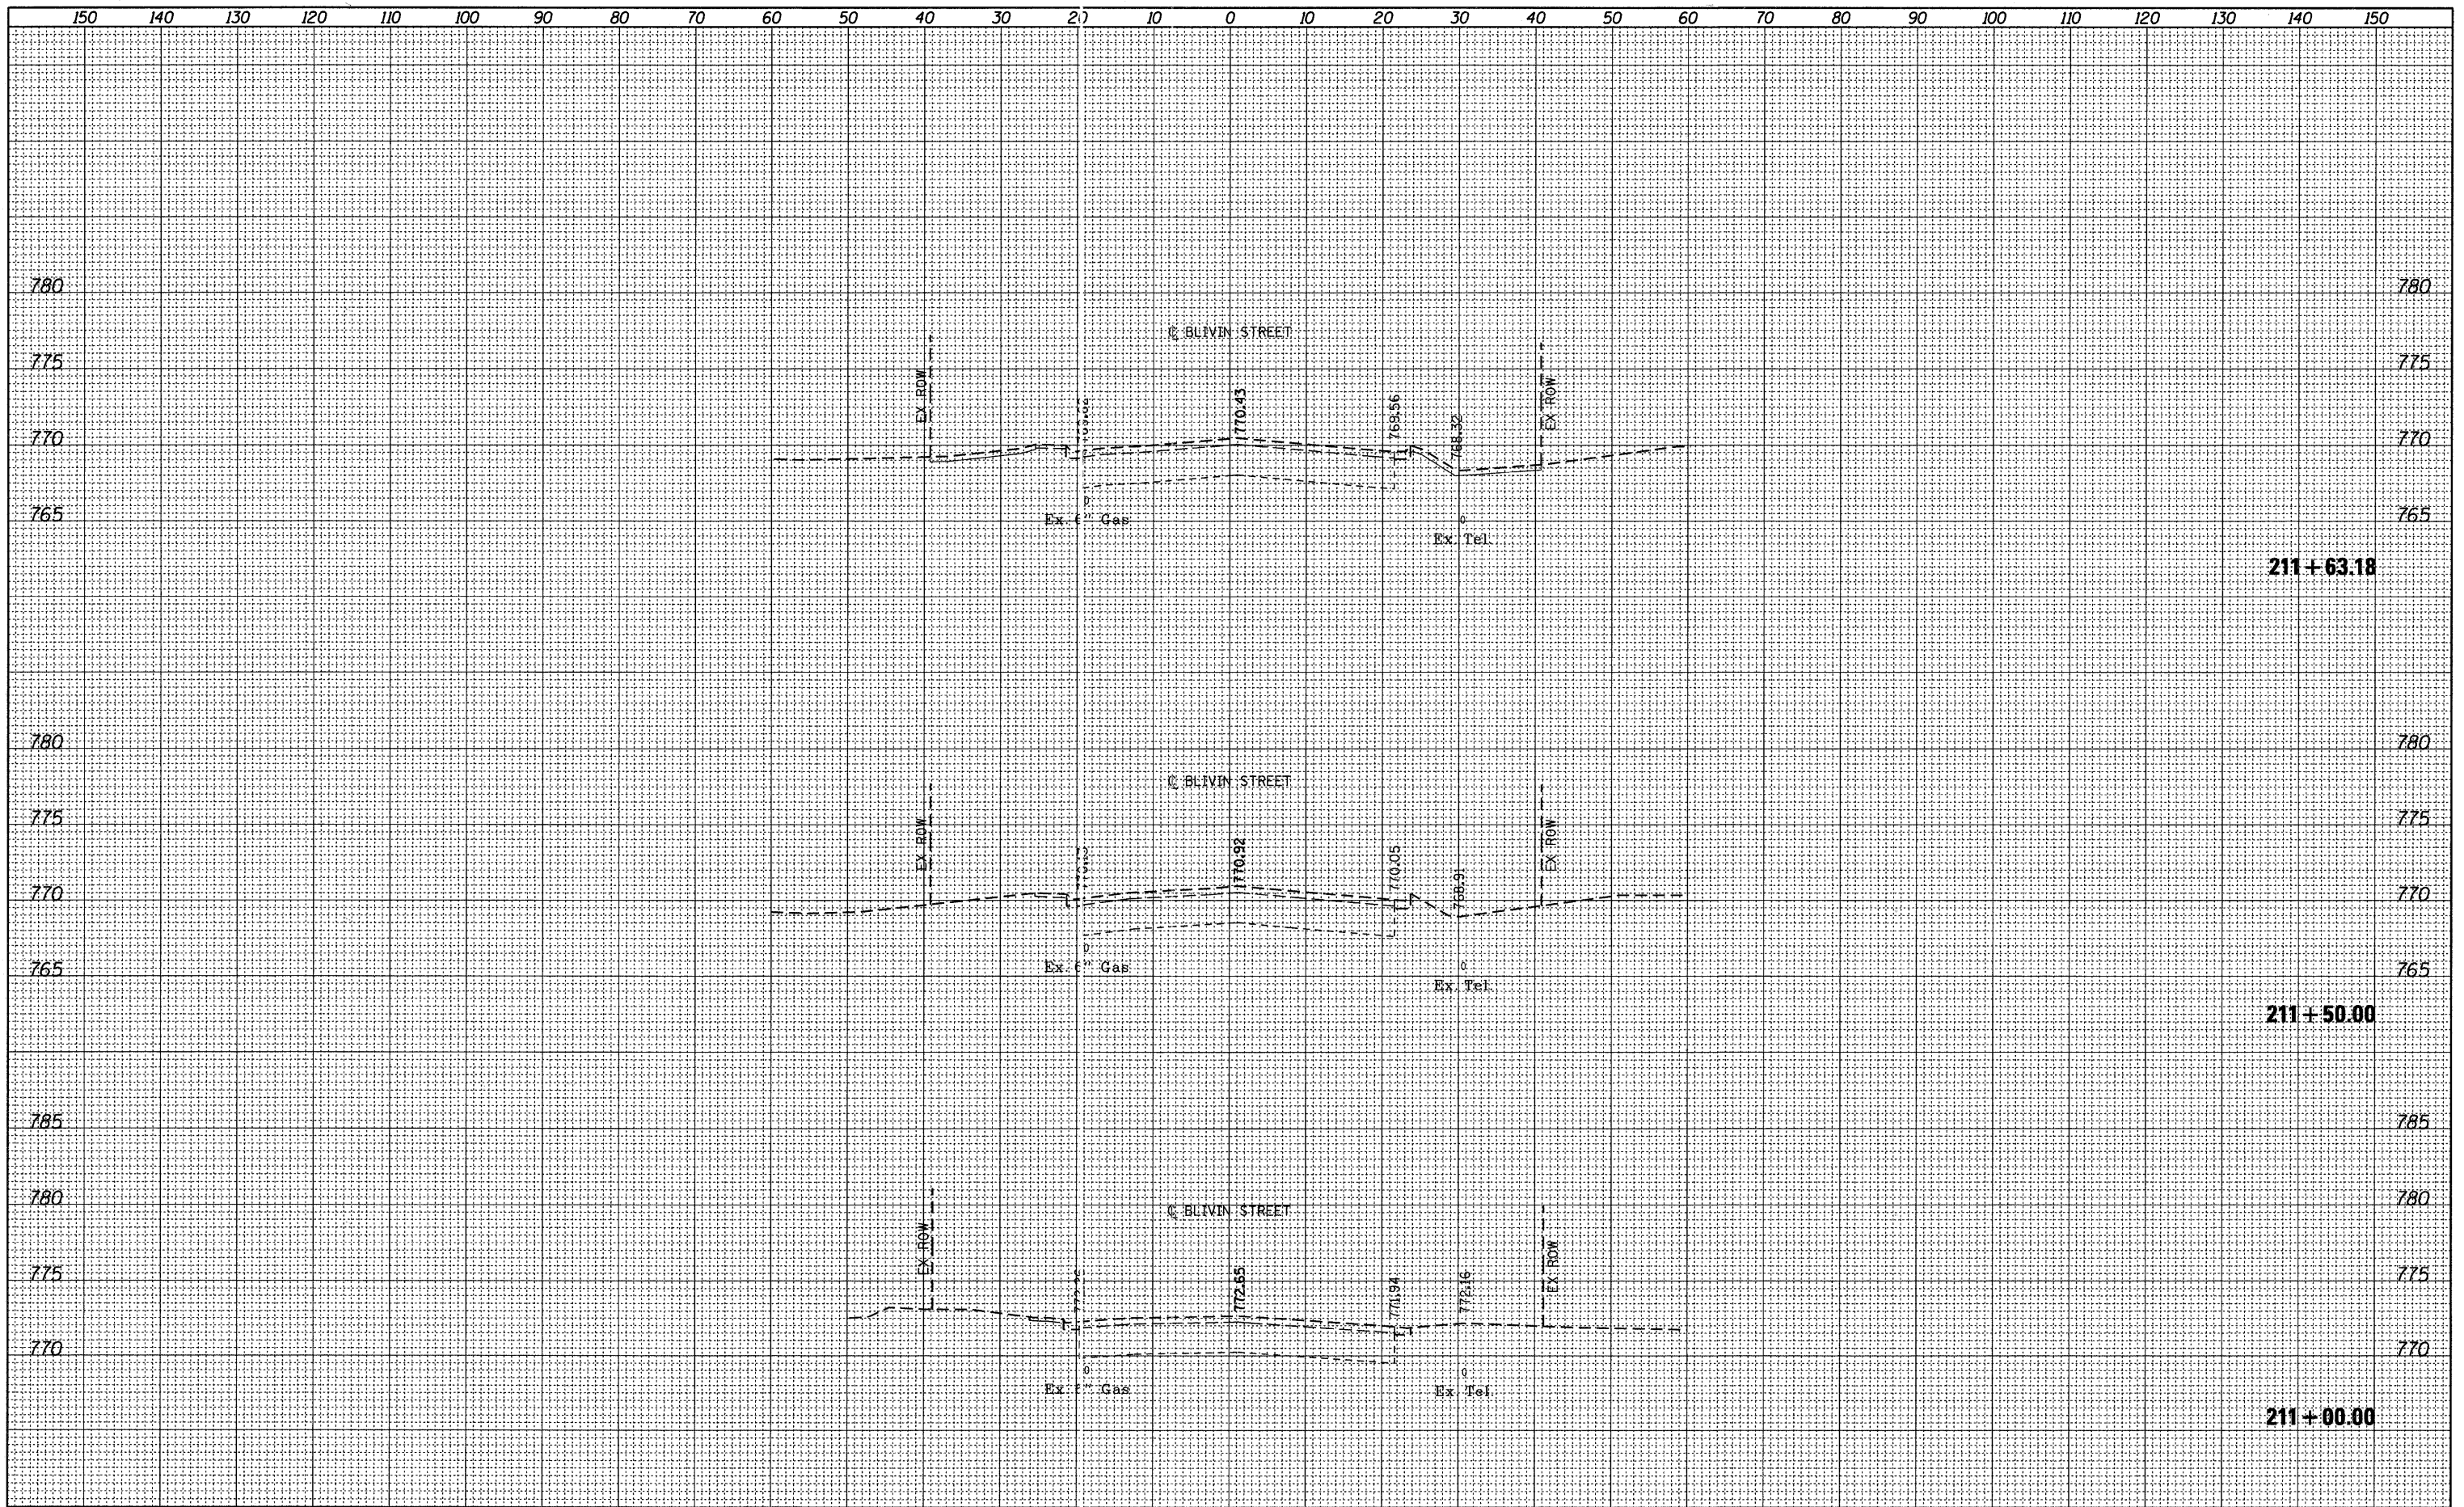

FILE NAME = W:\755-010 Blivin Phase II\CADD\Sheets\755010-63t-xaht.dgn	USER NAME = dbruckelmeyer	DESIGNED - DBB	REVISED -	BLIVIN STREET OVER NIPPERSINK CREEK VERT. 1"=5' SCALE: HORZ 1"=10' SHEET NO. 63 OF 69 SHEETS STA. 211+00.00 TO STA. 211+63.18	BLIVIN STREET CROSS SECTION	F.A. RTE.	SECTION	COUNTY	TOTAL SHEETS	SHEET NO.
PLOT SCALE = 10.0000' / IN.	DRAWN - DBB	REVISED -	08-00355-00-BR			MCHENRY	69	63		
PLOT DATE = 3/25/2011	CHECKED - CRF	REVISED -	CONTRACT NO. 63583							
DATE - 03-28-11	REVISED -	REVISED -	ILLINOIS FED. AID PROJECT							