


DATE	BY
SURVEYED	ALIGNED
NOTE BOOK	CHECKED
NO.	NO.
PROCEDURE	NOTATION
STATUS	CITY

DATE	BY
SURVEYED	GRADES
NOTE BOOK	CHECKED
NO.	NO.
PROCEDURE	NOTATION
STATUS	CITY

LEGEND	
	DRIVEWAY PAVEMENT REMOVAL
	HMA PAVEMENT REMOVAL, 4"
	CONCRETE CURB AND GUTTER REMOVAL
	ADJ STRUCTURE TO BE ADJUSTED
	SIDEWALK REMOVAL
	BUTT JOINT
	HMA PAVEMENT REMOVAL, 1-1/2"

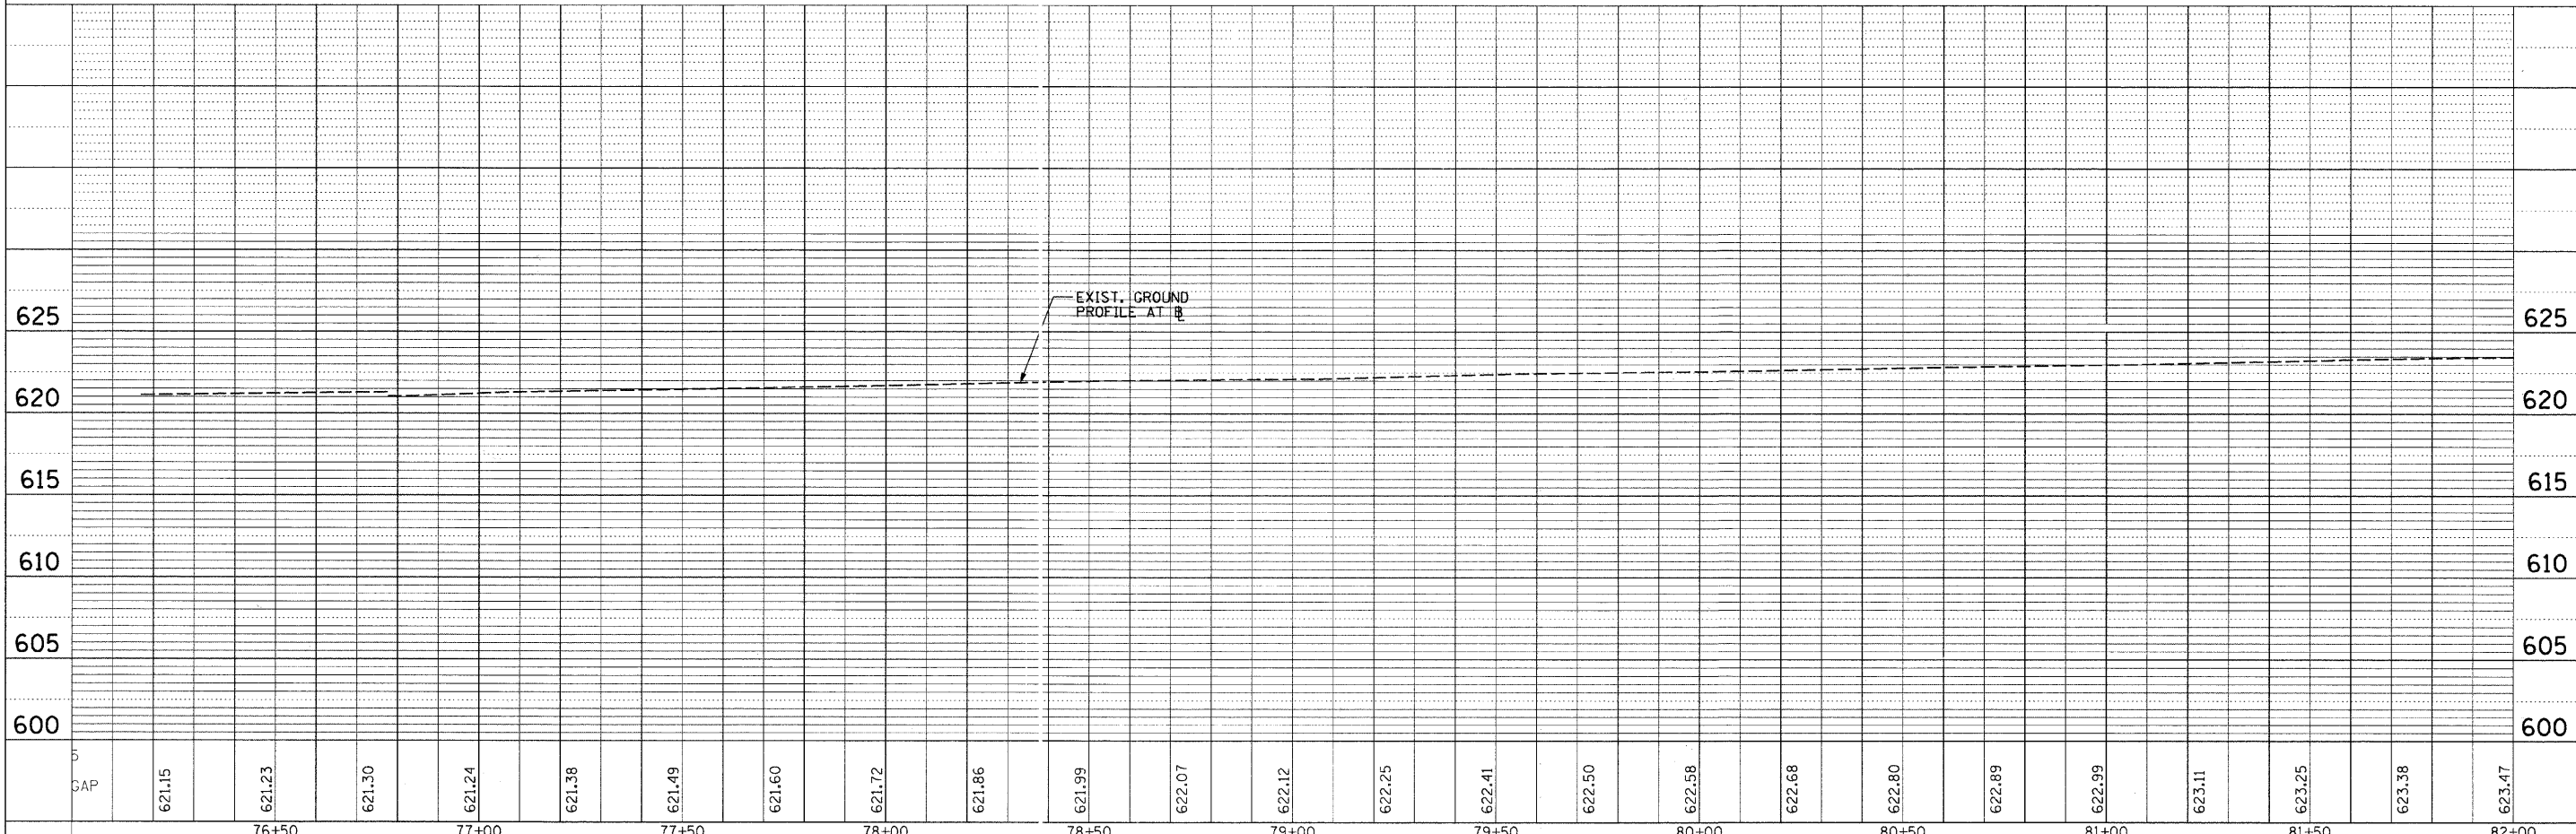

FILE NAME = N:\CRESTHILL\100397\C\1\NREM.L100397.DGN	USER NAME = CMCCOLLO	DESIGNED -	REVISED -	<b>STATE OF ILLINOIS</b> <b>DEPARTMENT OF TRANSPORTATION</b>	<b>EXISTING CONDITIONS AND REMOVAL PLAN</b> <b>CEDARWOOD DRIVE, CREST HILL</b>				F.A. RTE. = 328	SECTION = 10-00040-00-PV	COUNTY = WILL	TOTAL SHEETS = 31	SHEET NO. = 9
		DRAWN -	REVISED -		SCALE: SHEET NO. 1 OF 4 SHEETS STA. 76+00 TO STA. 82+00				CONTRACT NO. 63586				
		CHECKED -	REVISED -		ILLINOIS FED. AID PROJECT								
		DATE -	REVISED -										