


FINAL SURVEY NO.	SUBMITTED	DATE
NOTE BOOK	PIOTTED	BY
AREAS CHECKED	TEMPLATE	

ORIGINAL SURVEY NO.	SUBMITTED	DATE
NOTE BOOK	PIOTTED	BY
AREAS CHECKED	TEMPLATE	

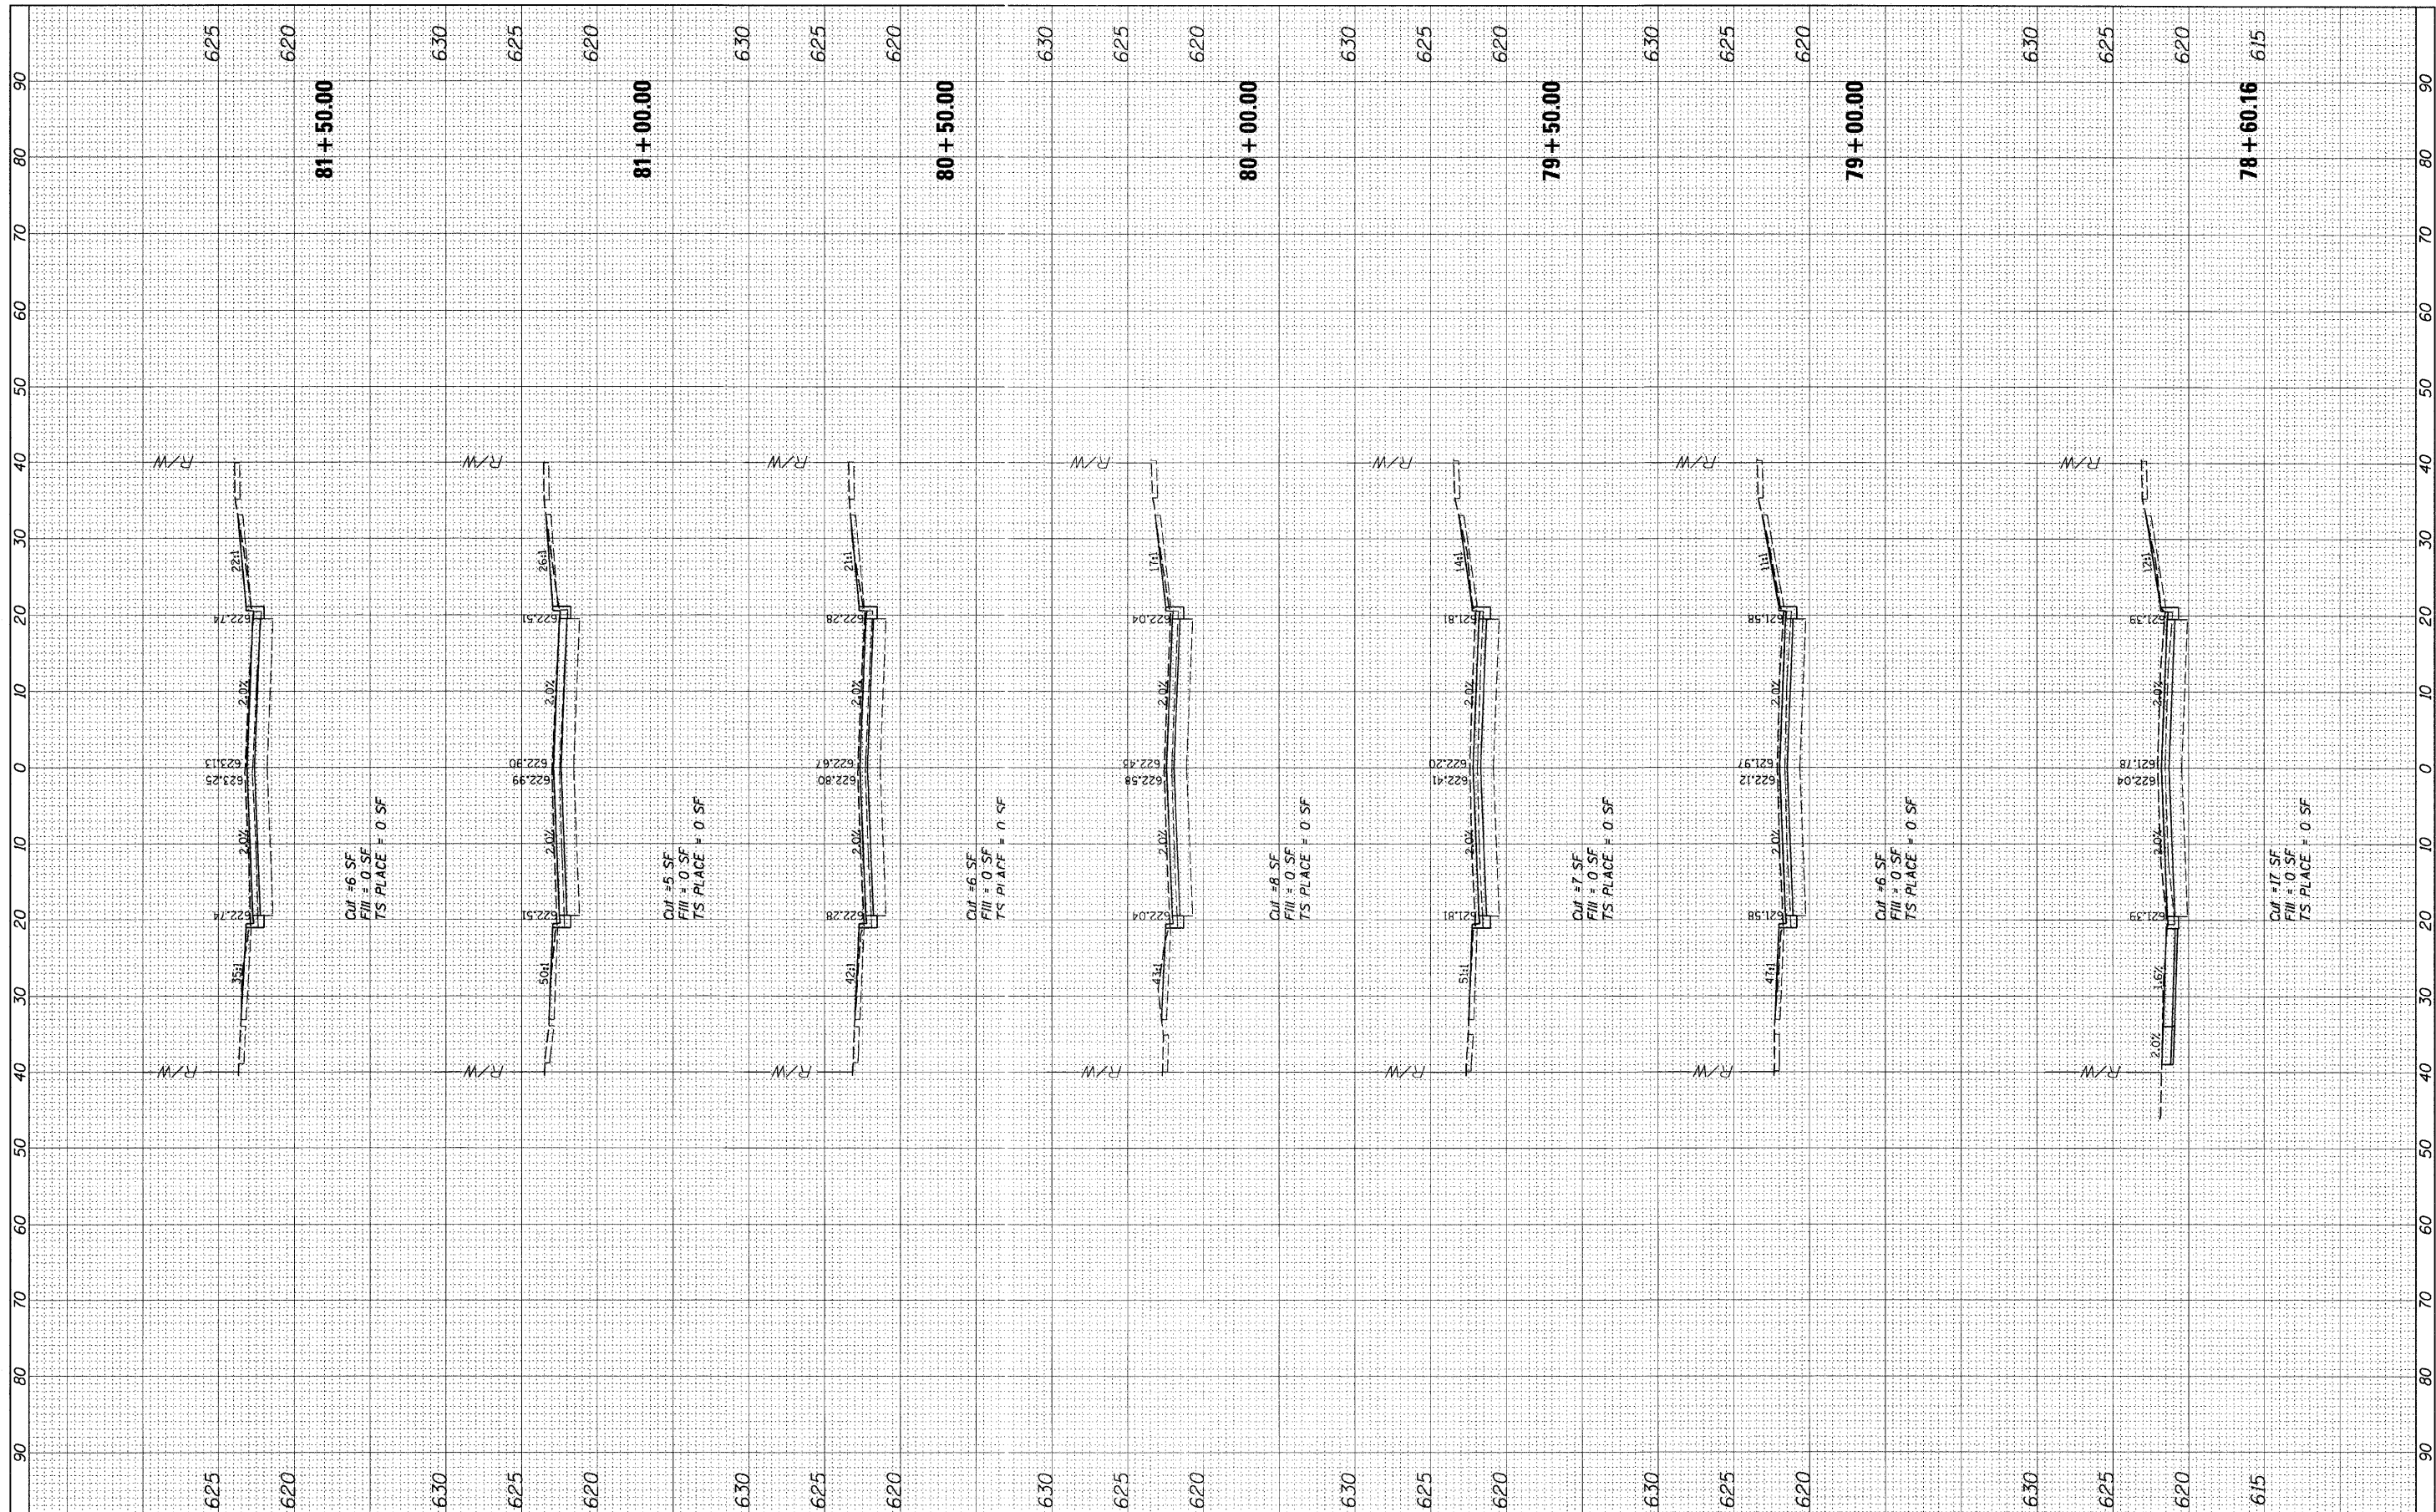

FILE NAME = N:\CRESTHILL\100397\Cv\1\X5.100397.DGN	USER NAME = CMCCOLLO	DESIGNED -	REVISED -	STATE OF ILLINOIS DEPARTMENT OF TRANSPORTATION	CROSS SECTIONS CEDARWOOD DRIVE		F.A.U. RTE. 328	SECTION 10-00040-00-PV	COUNTY WILL	TOTAL SHEETS 31	SHEET NO. 21
	PLOT SCALE = 1"	DRAWN -	REVISED -		SCALE: 1" = 10'	SHEET NO. 2 OF 9 SHEETS	STA. 78+60.16 TO STA. 81+50.00	CONTRACT NO.		ILLINOIS FED. AID PROJECT	
	PLOT DATE = 3/25/2011	CHECKED -	REVISED -								
		DATE -	REVISED -								