


FINAL SURVEY	SURVEYED	DATE
NOTE BOOK	PLOTTED	BY
NO.	AREAS	CHECKED
	AREAS	CHECKED

ORIGINAL SURVEY	SURVEYED	DATE
NOTE BOOK	PLOTTED	BY
NO.	AREAS	CHECKED
	AREAS	CHECKED

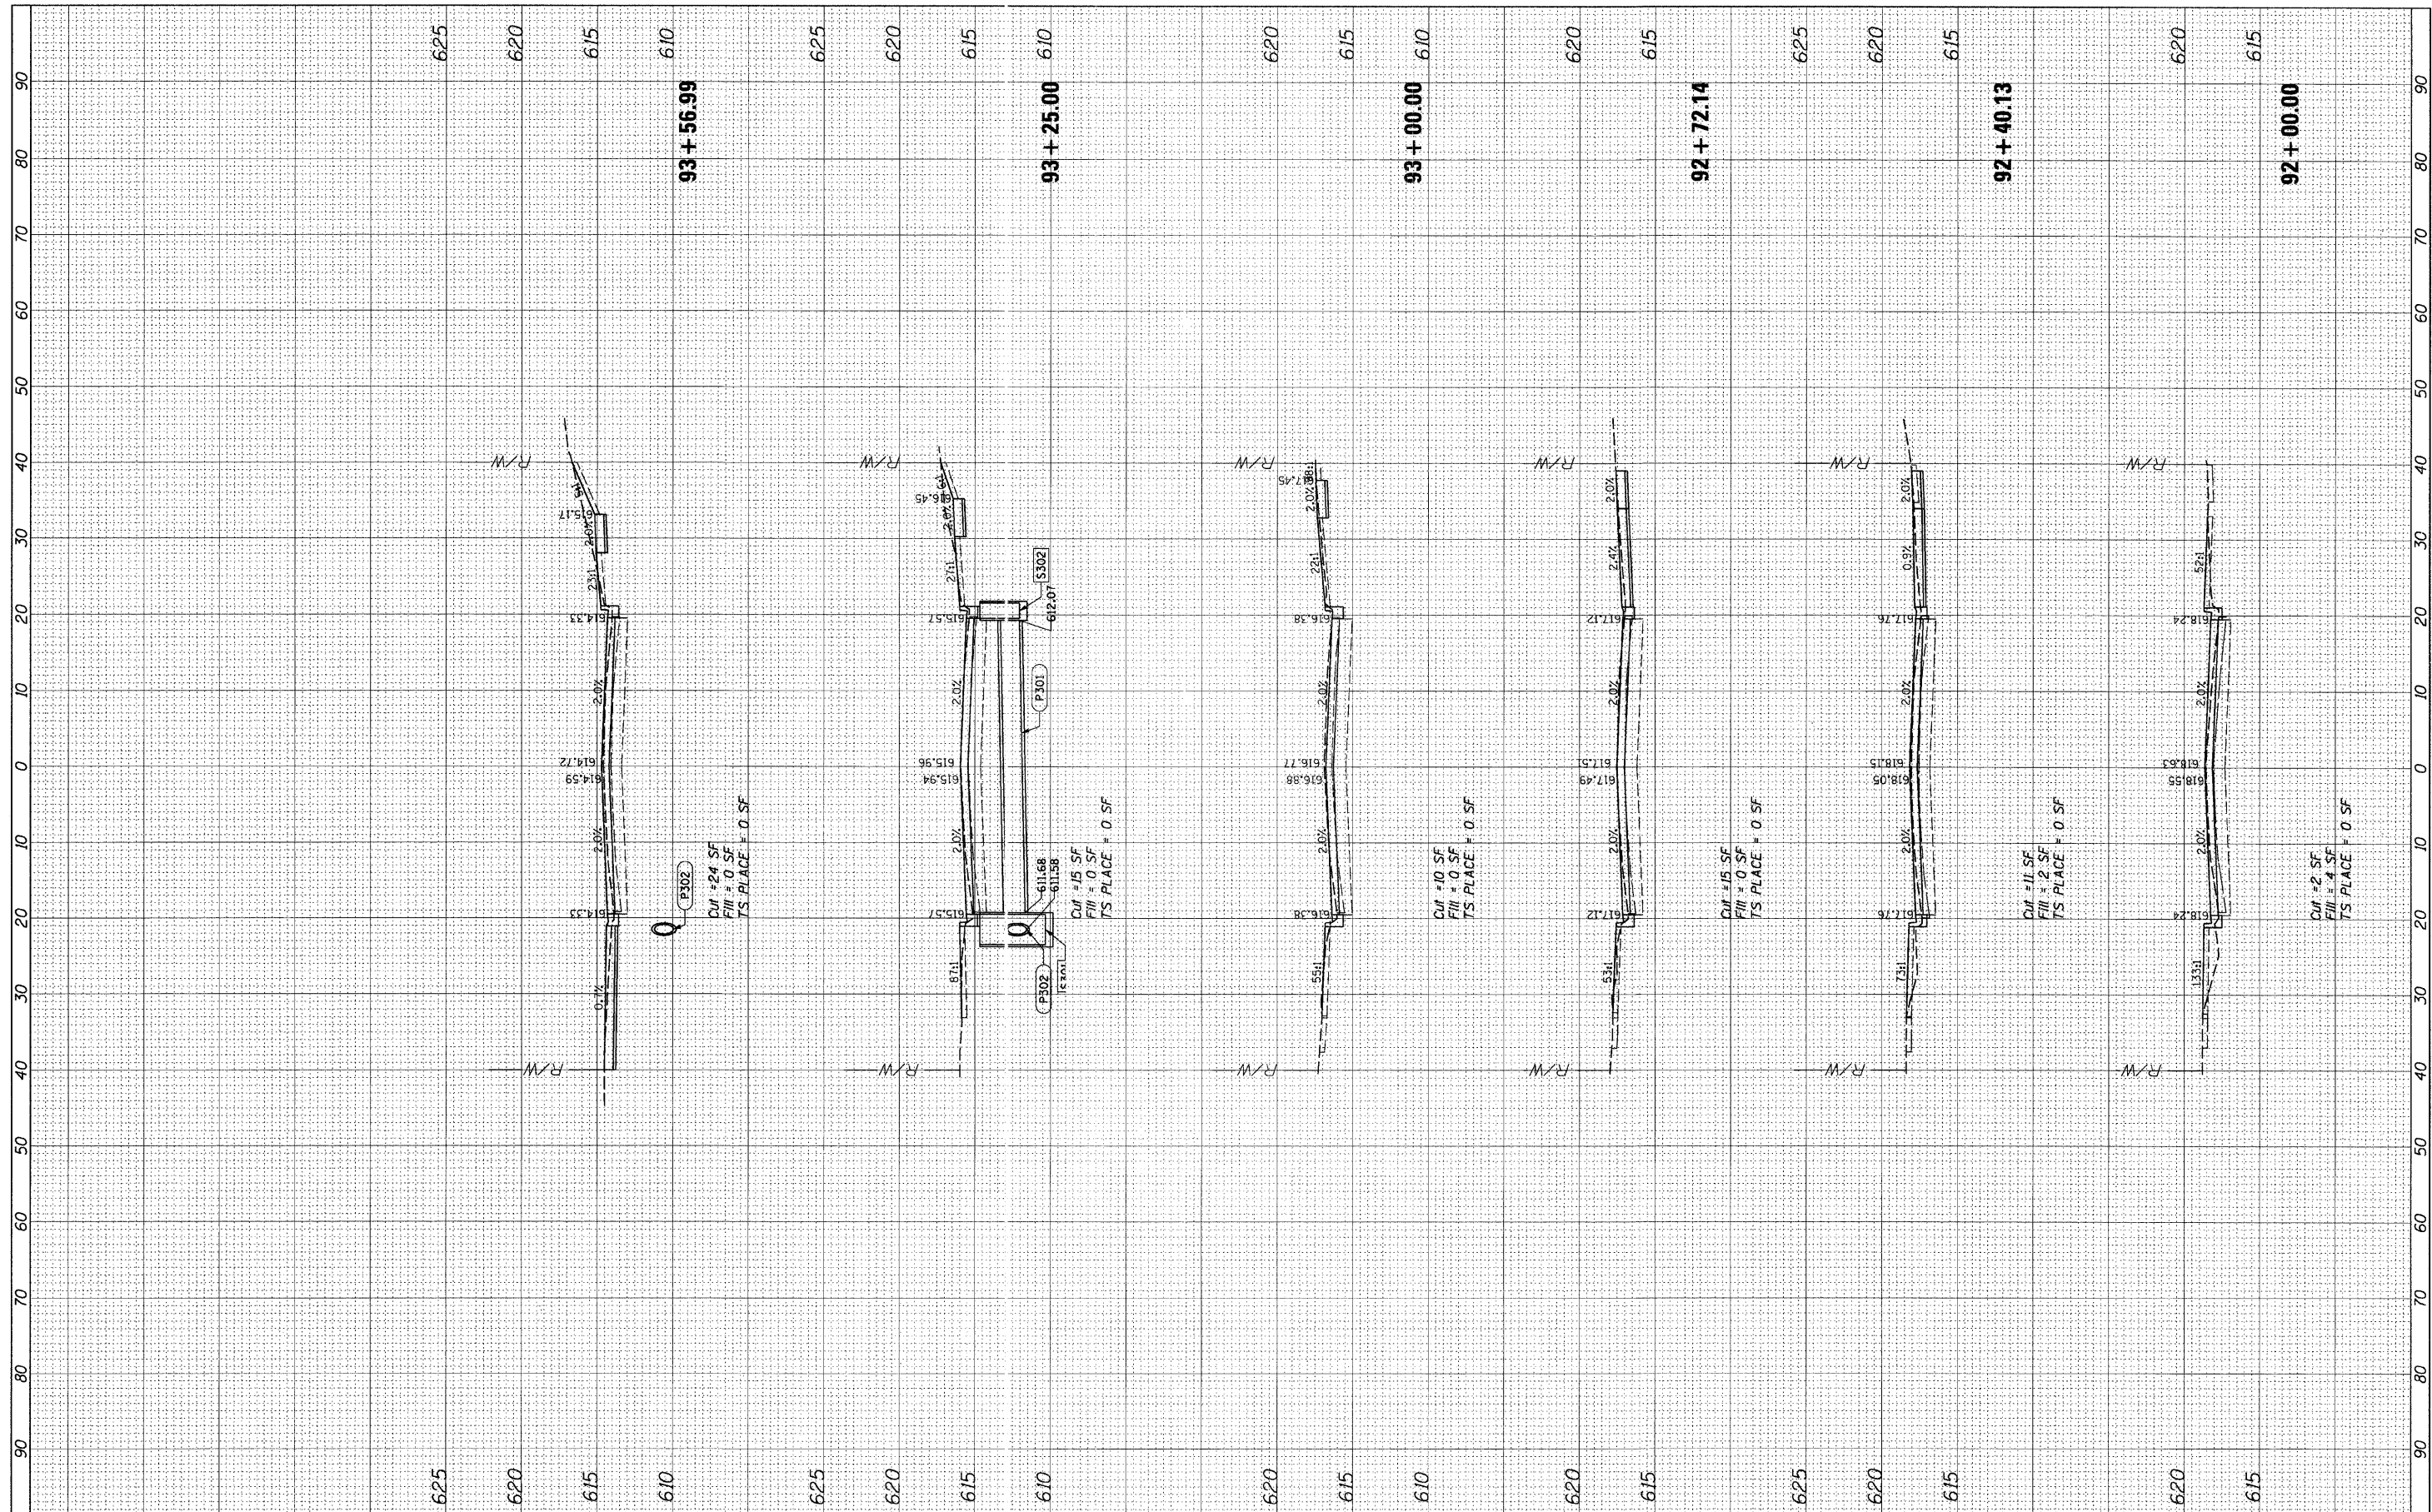

FILE NAME =	USER NAME = CMCOLLO	DESIGNED -	REVISED -	<b>STATE OF ILLINOIS DEPARTMENT OF TRANSPORTATION</b>	<b>CROSS SECTIONS CEDARWOOD DRIVE</b>			F.A.U. RTE. 328	SECTION 10-00040-00-PV	COUNTY WILL	TOTAL SHEETS 31	SHEET NO. 25
PLLOT SCALE = 10'	PLLOT DATE = 3/25/2011	DRAWN -	REVISED -		SCALE: 1" = 10'	SHEET NO. 6 OF 9 SHEETS	STA. 92+00.00 TO STA. 93+56.99	CONTRACT NO.		ILLINOIS FED. AID PROJECT		
		CHECKED -	REVISED -									
		DATE -	REVISED -									