


FINAL SURVEY	SUBMITTED	DATE
NOTE BOOK	PLOTTED	BY
NO.	TEMPLATE	
	AREAS CHECKED	

ORIGINAL SURVEY	SUBMITTED	DATE
NOTE BOOK	PLOTTED	BY
NO.	TEMPLATE	
	AREAS CHECKED	

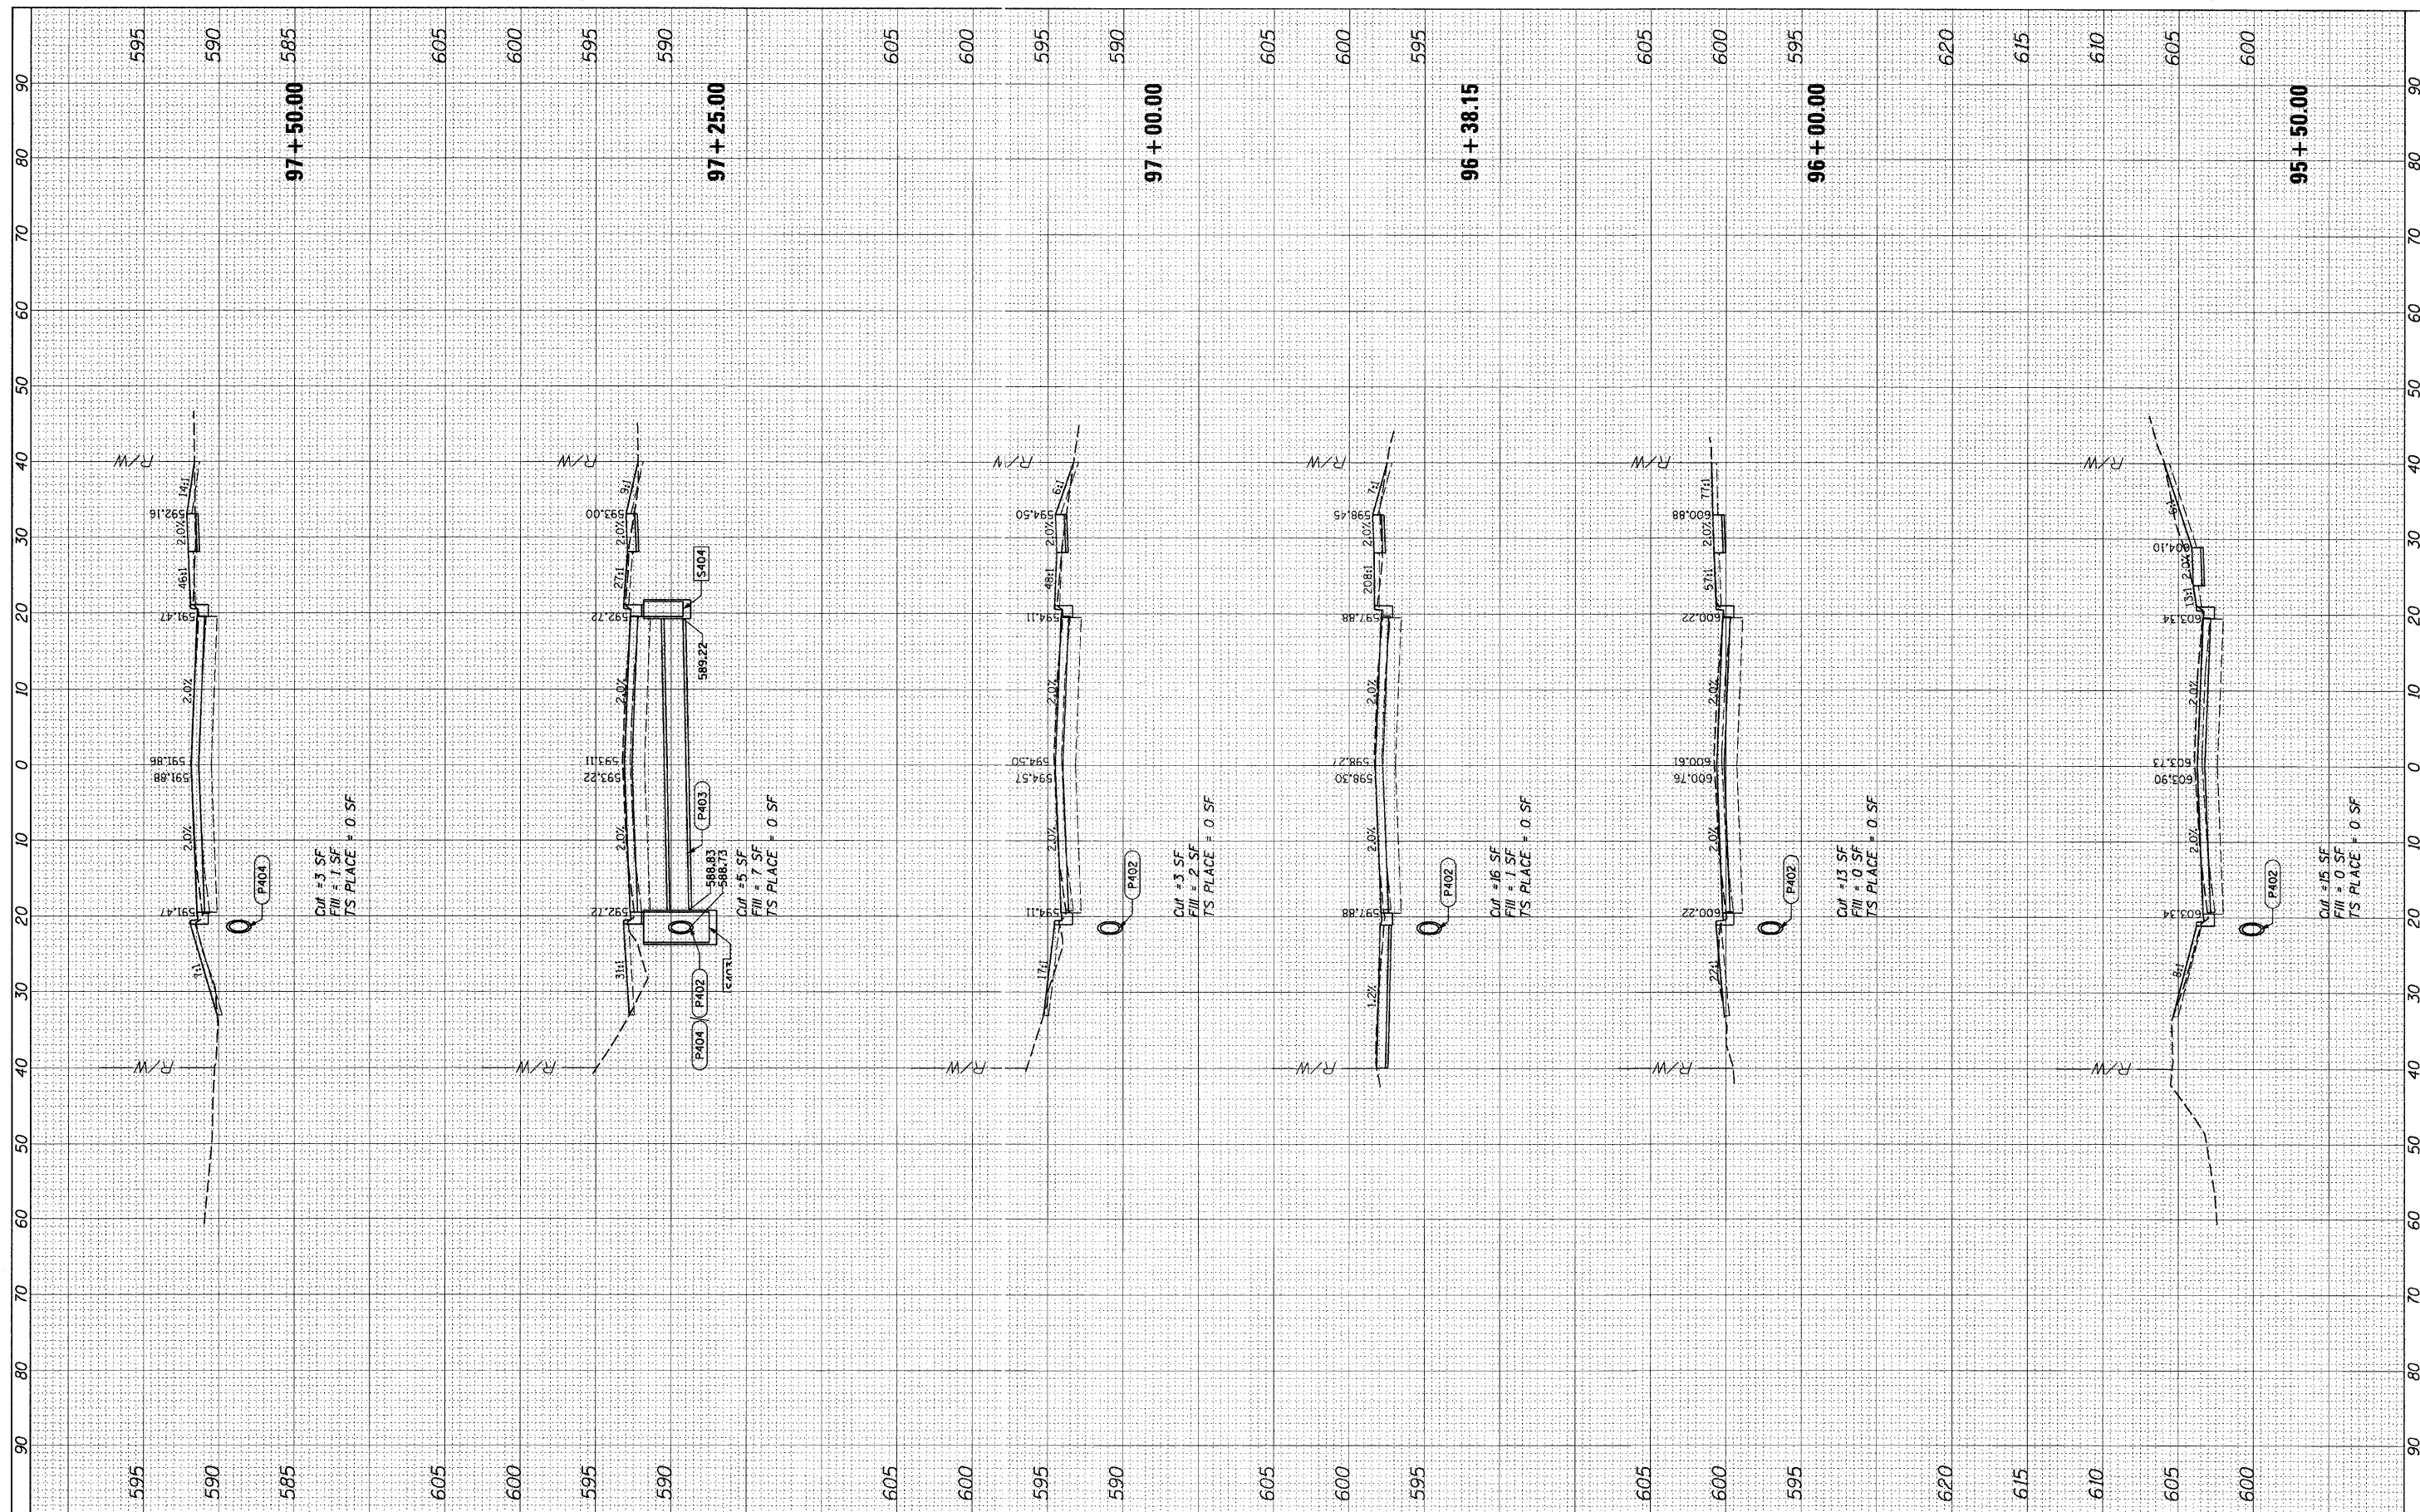

FILE NAME = N:\CRESTHILL\100397\Civ1\XS.100397.DGN
 USER NAME = CMCCOLLO

DESIGNED -
 DRAWN -
 CHECKED -
 DATE -

REVISÉ -
 REVISÉ -
 REVISÉ -
 REVISÉ -

**STATE OF ILLINOIS
 DEPARTMENT OF TRANSPORTATION**

**CROSS SECTIONS
 CEDARWOOD DRIVE**
 SCALE: 1" = 10'
 SHEET NO. 8 OF 9 SHEETS
 STA. 95+50.00 TO STA. 97+50.00

F.A.U. RTE.	SECTION	COUNTY	TOTAL SHEETS	SHEET NO.
328	10-00040-00-PV	WILL	31	27
CONTRACT NO.			ILLINOIS FED. AID PROJECT	