
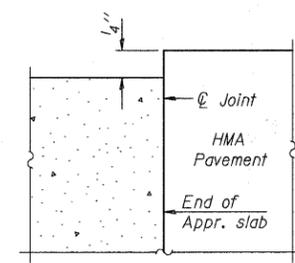


STATE OF ILLINOIS  
DEPARTMENT OF TRANSPORTATION

Notes:  
See sheet 9 for Sections C-C & D-D.  
a1(E) and a2(E) bar spacings measured along  $\phi$  Rdwy.

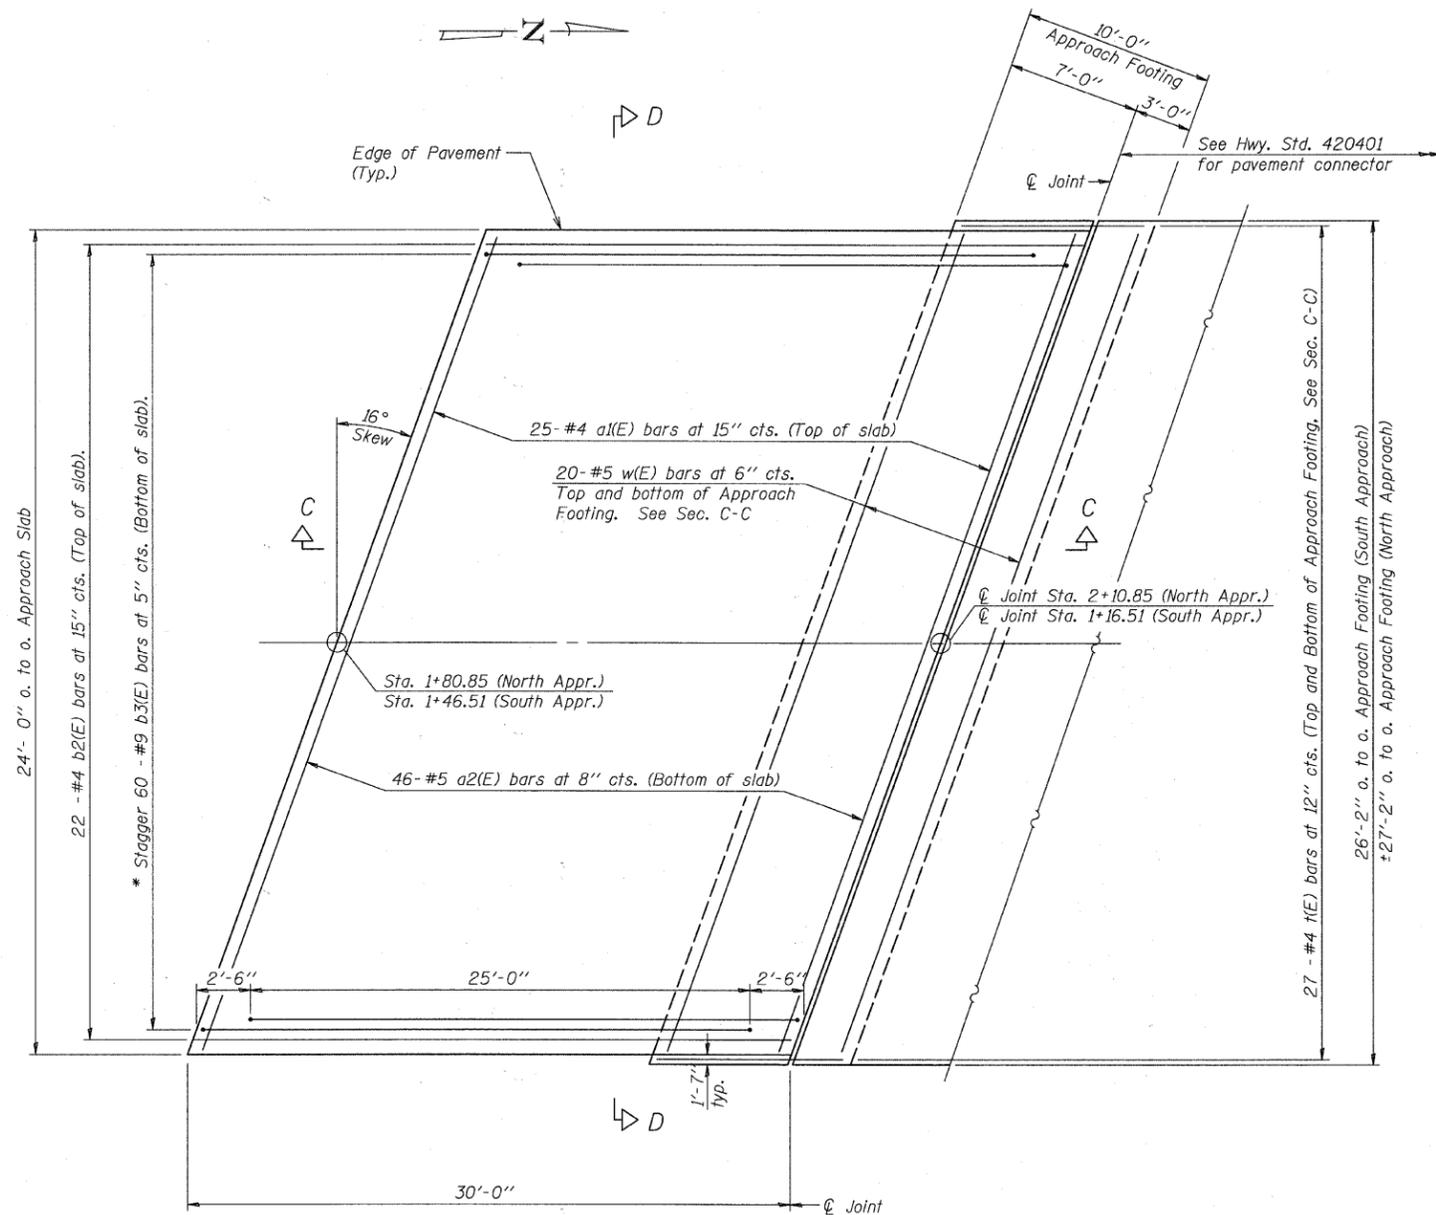

FLEXIBLE PAVEMENT

DETAIL A

MINIMUM BAR LAP

- #4 bar = 2'-0"
- #5 bar = 2'-6"

PLAN

\* Tilt #9 b3(E) bars as required to maintain clearance.

DESIGNED	L. LAWS
CHECKED	J. BUCHOLC
DRAWN	L. LAWS
CHECKED	J. BUCHOLC

**URS**  
100 South Wacker Drive, Suite 500  
Chicago, IL 60606  
Tel: 312.939.1000  
Fax: 312.939.4198

(Sheet 1 of 2)  
**BRIDGE APPROACH SLAB DETAILS**  
STRUCTURE NO. 049-6153

SHEET NO. 8 10 SHEETS	F.A.U. RTE.	SECTION	COUNTY	TOTAL SHEETS	SHEET NO.
		09-00084-00-BR	LAKE	16	14
CONTRACT NO. 63587					
FED. ROAD DIST. NO. _ ILLINOIS FED. AID PROJECT					