


NATOMA AVENUE

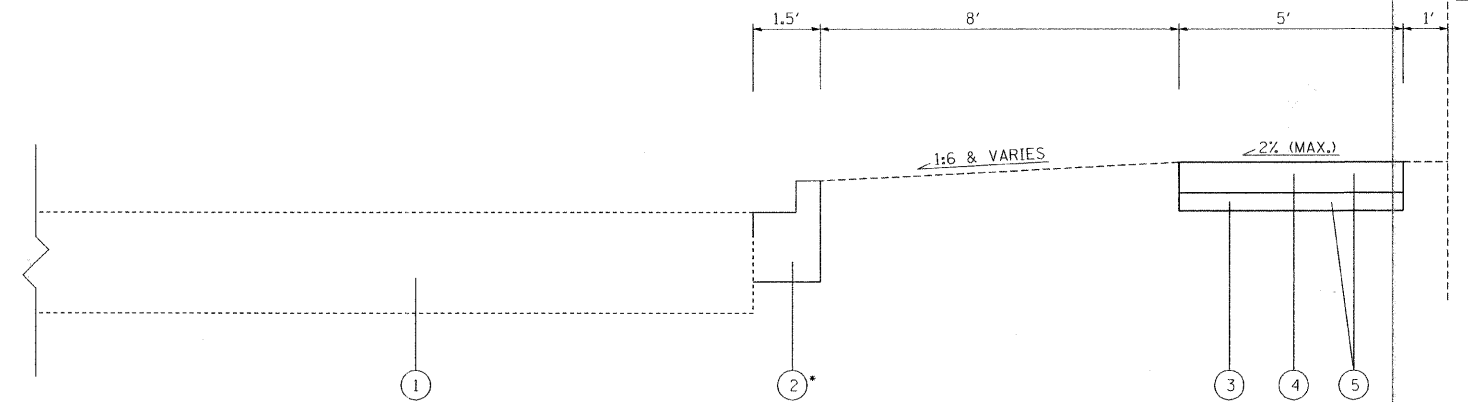

24TH STREET

- ① EXISTING PAVEMENT
- ② CONCRETE CURB AND GUTTER TYPE B-6.12
(EXCAVATION BEHIND CURB AND RESTORATION INCLUDED IN THE COST OF THIS ITEM)
- ③ AGGREGATE BASE COURSE, TYPE B 2"
- ④ PORTLAND CEMENT CONCRETE SIDEWALK 5"
- ⑤ REMOVAL AND DISPOSAL OF UNSUITABLE MATERIAL

* AT LOCATIONS DETERMINED BY ENGINEER

NOTE:
ALL SIDEWALK SHALL CONFORM TO ADA GUIDELINES.
CROSS SLOPES SHALL NOT EXCEED 2% AND LONGITUDINAL SLOPES SHALL NOT EXCEED 5%.
FOR RAMP CONSTRUCTION SEE STATE STANDARD 424001-05.

FILE NAME = N:\PROJ\2200 Design\Typical Sections\0500-1 Typical1.dgn



Ciorba Group, Inc.
CONSULTING ENGINEERS
5507 North Cumberland Avenue, Suite 402
Chicago, Illinois 60656
Tel. 773.775.4009 Fax 773.775.4014

USER NAME = ccornwell	DESIGNED - CLG	REVISED - 8/02/2010
PLOT SCALE = 1.00' / IN.	DRAWN - EPS	REVISED -
PLOT DATE = 4/13/2011	CHECKED - MBT	REVISED -
	DATE - 01/28/2011	REVISED -

**2011 NORTH CHICAGO
SAFE ROUTES TO SCHOOL**

TYPICAL SECTIONS

SCALE:	SHEET NO.	OF SHEETS	STA.	TO STA.
--------	-----------	-----------	------	---------

F.A.S. RTE.	SECTION	COUNTY	TOTAL SHEETS	SHEET NO.
	10-00171-00-SP	LAKE	6	4
FED. ROAD DIST. NO. 1			ILLINOIS FED. AID PROJECT	
			CONTRACT NO. 63591	