


NOTES:

1. SIDEWALK RAMPS WITH DETECTABLE WARNINGS SHALL BE PLACED AT ALL LOCATIONS WHERE NEW SIDEWALK CONNECTS TO CURB AND GUTTER OR AS DIRECTED BY THE ENGINEER.
2. A QUANTITY FOR COMBINATION CURB AND GUTTER REMOVAL AND CONCRETE CURB AND GUTTER TYPE B-6.12 HAS BEEN PROVIDED FOR LOCATIONS WITH CURB RAMPS AT LIMITS AND LOCATIONS AS DIRECTED BY THE ENGINEER.
3. RESTORATION OF PAVEMENT IN FRONT OF ANY CURB AND GUTTER REMOVAL SHALL BE INCLUDED IN THE COST OF CURB AND GUTTER REMOVAL. THE RESTORATION SHALL BE COMPLETED TO THE SATISFACTION OF THE ENGINEER.



EARTH EXCAVATION QUANTITY PROVIDED FOR GRADING SIDEWALK AREA AT SOUTHWEST CORNER OF NATOMA AND 20TH PLACE

GARDEN BLOCK RETAINING WALL REMOVAL INCLUDED IN THE COST OF REMOVAL AND DISPOSAL OF UNSUITABLE MATERIAL

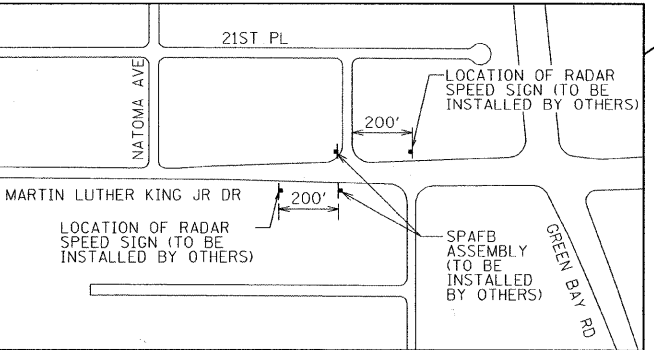

NEW OR REPLACEMENT PORTLAND CEMENT CONCRETE SIDEWALK

① REMOVE EXISTING SIGN		S1-1 30"x30"
② REPLACE EXISTING SIGN WITH S1-1		S4-5 30"x30"
③ REPLACE EXISTING SIGN WITH S4-5		AHEAD W16-9 24"x12"
④ REPLACE EXISTING SIGN WITH S4-I100		S4-I100 24"x48"
⑤ REPLACE EXISTING SIGN WITH W16-9		W16-7P 24"x12"
⑥ REPLACE EXISTING SIGN WITH W16-7P		
⑦ ADD SIGN S1-1		
⑧ ADD SIGN S4-5		
⑨ ADD SIGN S4-I100		
⑩ ADD SIGN W16-9		
⑪ ADD SIGN W16-7P		
⑫ EXISTING SIGN TO REMAIN		

FILE NAME = I:\PROJECTS\2010\Design\Drawings\10-00171-00-SP-01.dwg

Ciorba Group, Inc.
CONSULTING ENGINEERS
5507 North Cumberland Avenue, Suite 402
Chicago, Illinois 60656
Tel. 773.775.4009 Fax 773.775.4014

USER NAME = ccornewell	DESIGNED - CLG	REVISED - 8/02/2010
PLOT SCALE = 300.0000' / IN.	DRAWN - EPS	REVISED -
PLOT DATE = 4/13/2011	CHECKED - MBT	REVISED -
	DATE - 01/28/2011	REVISED -

**2011 NORTH CHICAGO
SAFE ROUTES TO SCHOOL**

SCALE: 1" = 300'

SIDEWALK AND SIGNAGE PLAN

SHEET NO. OF SHEETS STA. TO STA.

F.A.S. RTE.	SECTION	COUNTY	TOTAL SHEETS	SHEET NO.
	10-00171-00-SP	LAKE	6	5
FED. ROAD DIST. NO. 1 ILLINOIS FED. AID PROJECT			CONTRACT NO. 63591	