



TEMPORARY CONTROLLER SEQUENCE

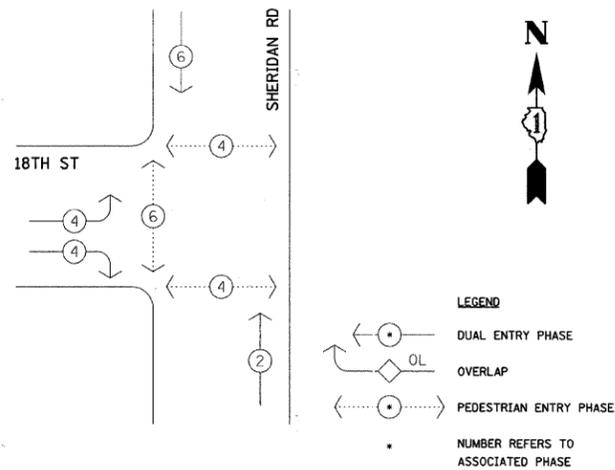

TEMPORARY PHASE DESIGNATION DIAGRAM

TEMPORARY CABLE PLAN

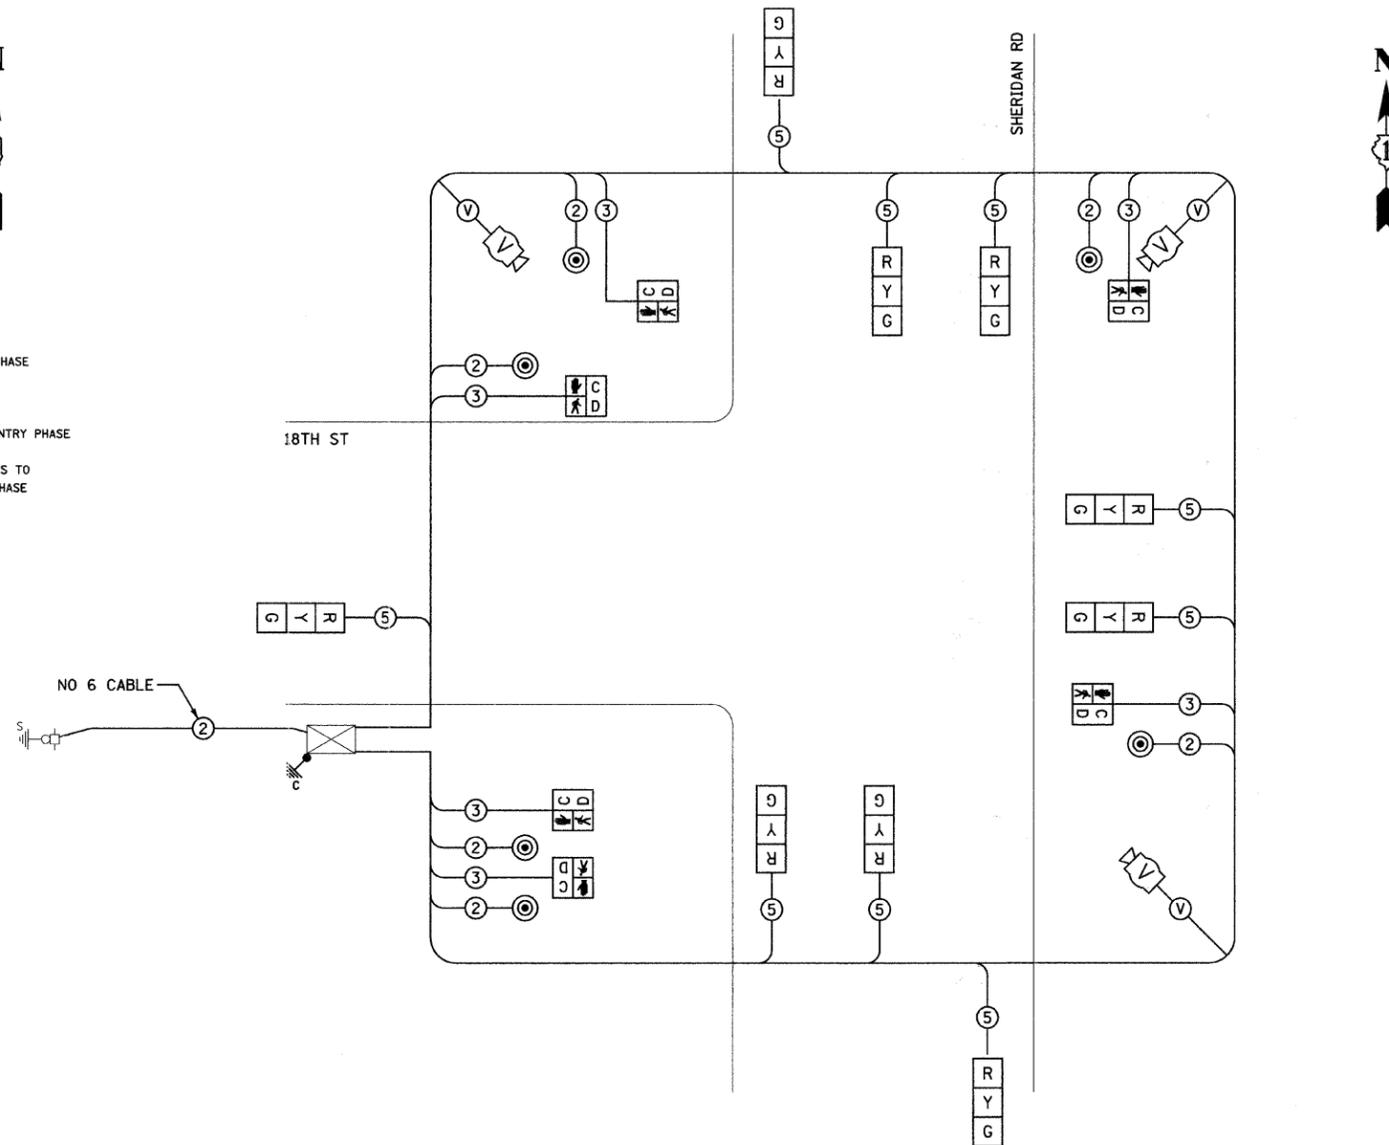

I.D.O.T TRAFFIC SIGNAL INSTALLATION ELECTRICAL SERVICE REQUIREMENTS					TOTAL
TYPE	NO. LAMPS	WATTAGE (INCAND.)	LED	% OPERATION	WATTAGE
SIGNAL (RED)	9		17	0.50	76.50
(YELLOW)	9		25	0.25	56.25
(GREEN)	9		15	0.25	33.75
ARROW	0		12	0.10	0.00
PED. SIGNAL	6		25	1.00	150.00
CONTROLLER	1		100	1.00	100.00
VIDEO SYSTEM	1		-	1.00	150.00
ENERGY COSTS TO:					TOTAL = 566.50
ILLINOIS DEPARTMENT OF TRANSPORTATION 201 WEST CENTER COURT SCHAUMBURG, ILLINOIS 60196-1096					
ENERGY SUPPLY CONTACT: CRAIG WEBER					
PHONE: (630) 437-3313					
COMPANY: COM. ED.					

Ciorba Group, Inc.
CONSULTING ENGINEERS
5507 North Cumberland Avenue, Suite 402
Chicago, Illinois 60656
Tel. 773.775.4008 Fax 773.775.4014

USER NAME = ntumber	DESIGNED - RJR	REVISED -
PLOT SCALE = 1:0000 "/ IN.	DRAWN - RJR	REVISED -
PLOT DATE = 4/11/2011	CHECKED - JMV	REVISED -
	DATE - 03/22/2011	REVISED -

**STATE OF ILLINOIS
DEPARTMENT OF TRANSPORTATION**

**TEMPORARY CABLE PLAN, PHASE DESIGNATION DIAGRAM,
SCHEDULE OF QUANTITIES**
SHERIDAN ROAD AT 18TH STREET

SCALE: N.T.S. SHEET NO. 6 OF 35 SHEETS STA. TO STA.

F.A.P. RTE.	SECTION	COUNTY	TOTAL SHEETS	SHEET NO.
2736	09-00169-00-TL	LAKE	35	6
FED. ROAD DIST. NO. ILLINOIS FED. AID PROJECT			CONTRACT NO. 63592	