



FILE NAME: N:\PROJ\AS\75\Design\ProposedPlan\5175\13_Signal\14th_TrafficSignal.dgn

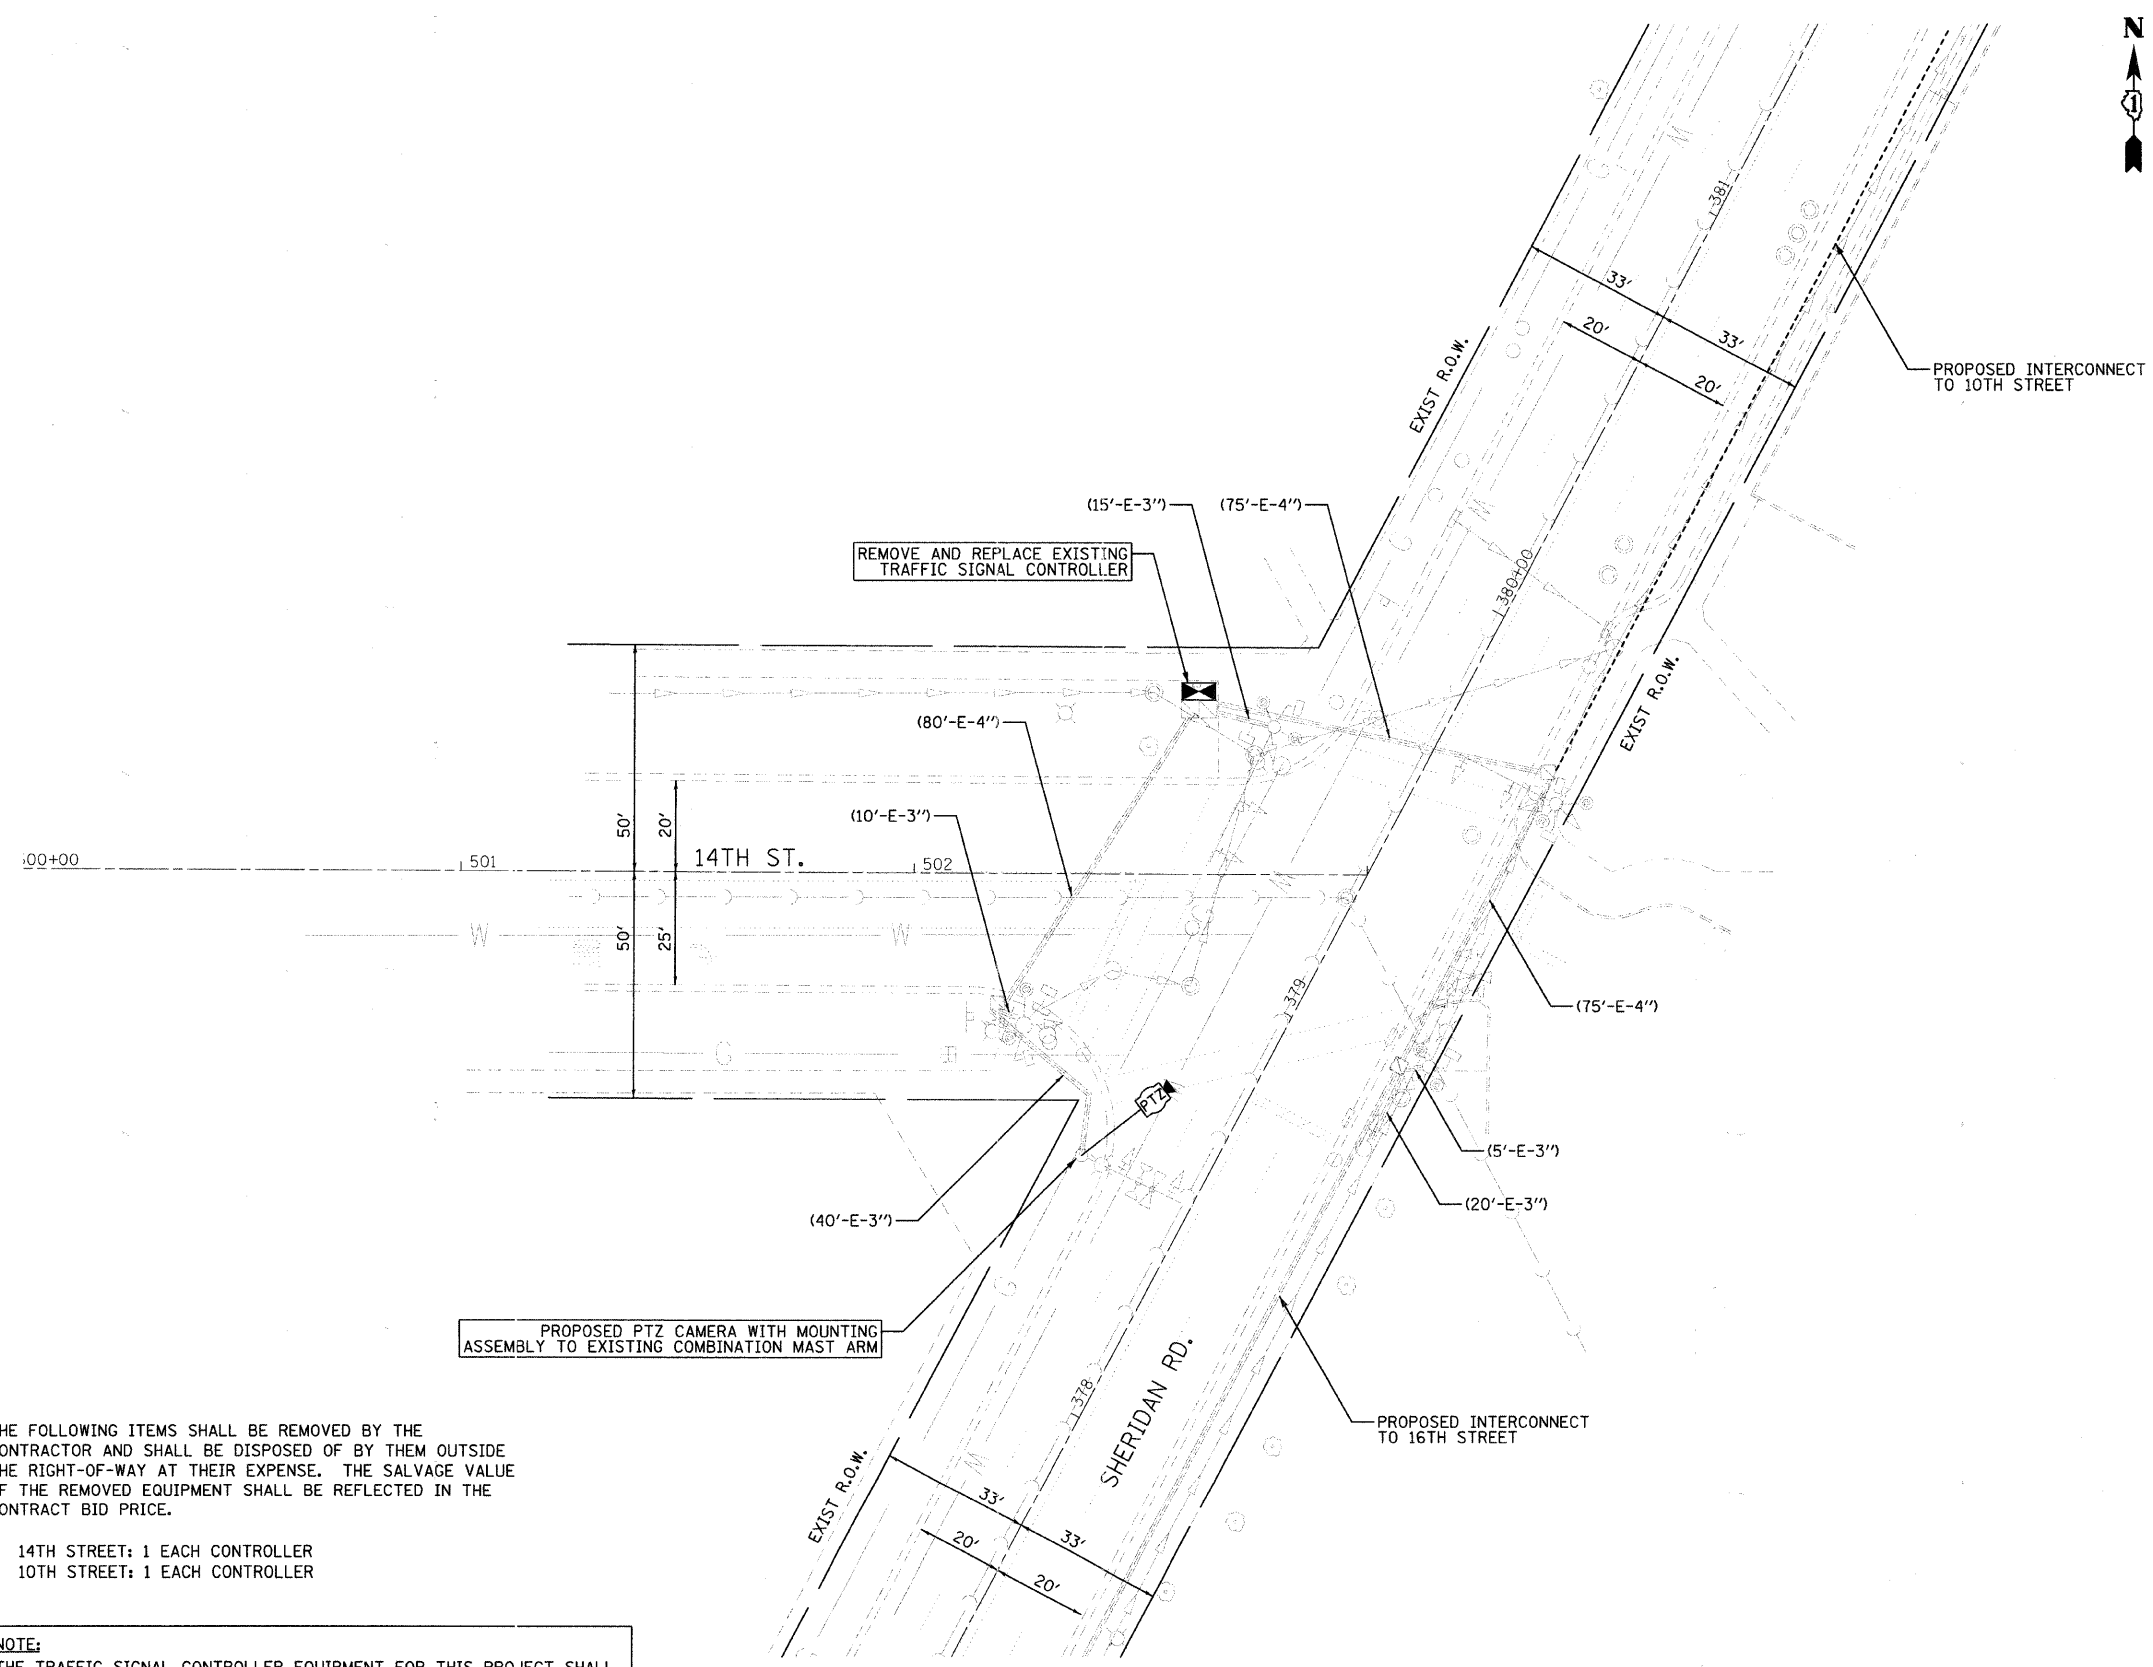

THE FOLLOWING ITEMS SHALL BE REMOVED BY THE CONTRACTOR AND SHALL BE DISPOSED OF BY THEM OUTSIDE THE RIGHT-OF-WAY AT THEIR EXPENSE. THE SALVAGE VALUE OF THE REMOVED EQUIPMENT SHALL BE REFLECTED IN THE CONTRACT BID PRICE.

14TH STREET: 1 EACH CONTROLLER
 10TH STREET: 1 EACH CONTROLLER

NOTE:
 THE TRAFFIC SIGNAL CONTROLLER EQUIPMENT FOR THIS PROJECT SHALL BE "ECONOLITE" TO MATCH THE EXISTING ADJACENT CONTROLLER.

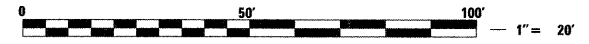

Ciorba Group, Inc.
 CONSULTING ENGINEERS
 5507 North Cumberland Avenue, Suite 402
 Chicago, Illinois 60656
 Tel. 773.775.4009 Fax 773.775.4014

USER NAME = ntumbev	DESIGNED - RJR	REVISED -
PLOT SCALE = 20.0000 1" / IN.	DRAWN - RJR	REVISED -
PLOT DATE = 4/11/2011	CHECKED - JMV	REVISED -
	DATE - 03/22/2011	REVISED -

**STATE OF ILLINOIS
 DEPARTMENT OF TRANSPORTATION**

**SHERIDAN ROAD TRAFFIC SIGNAL IMPROVEMENTS & INTERCONNECT
 TRAFFIC SIGNAL MODERNIZATION PLAN
 SHERIDAN ROAD AT 14TH STREET**

SCALE: 1"=20' SHEET NO. 13 OF 35 SHEETS STA. TO STA.

F.A.P. RTE.	SECTION	COUNTY	TOTAL SHEETS	SHEET NO.
2736	09-00169-00-TL	LAKE	35	13
FED. ROAD DIST. NO. 1 ILLINOIS FED. AID PROJECT			CONTRACT NO. 63592	