


SCHEDULE OF QUANTITIES

DESCRIPTION	UNIT	QUANTITY
TOPSOIL FURNISH AND PLACE, 4"	SQ YD	1750
NITROGEN FERTILIZER NUTRIENT	POUND	21
PHOSPHORUS FERTILIZER NUTRIENT	POUND	21
POTASSIUM FERTILIZER NUTRIENT	POUND	21
SODDING	SQ YD	1750
SUPPLEMENTAL WATERING	UNIT	113
AGGREGATE BASE COURSE, TYPE B 8"	SQ YD	50
HOT-MIX ASPHALT BINDER COURSE, IL-19.0, N50	TON	14
HOT-MIX ASPHALT SURFACE COURSE, MIX "C", N50	TON	6
PORTLAND CEMENT CONCRETE DRIVEWAY PAVEMENT, 8 INCH	SQ YD	50
PORTLAND CEMENT CONCRETE SIDEWALK 5 INCH	SQ FT	950
DETECTABLE WARNINGS	SQ FT	40
DRIVEWAY PAVEMENT REMOVAL	SQ YD	50
SIDEWALK REMOVAL	SQ FT	950
NON-SPECIAL WASTE DISPOSAL	CU YD	50
SPECIAL WASTE PLANS AND REPORTS	L SUM	1
SOIL DISPOSAL ANALYSIS	EACH	10

MOBILIZATION	L SUM	1
TRAFFIC CONTROL AND PROTECTION, STANDARD 701501	L SUM	1
TRAFFIC CONTROL AND PROTECTION, STANDARD 701502	L SUM	1
TRAFFIC CONTROL AND PROTECTION, STANDARD 701606	L SUM	1
TRAFFIC CONTROL AND PROTECTION, STANDARD 701602	L SUM	1
TRAFFIC CONTROL AND PROTECTION, STANDARD 701701	L SUM	1
TRAFFIC CONTROL AND PROTECTION, STANDARD 701801	L SUM	1
CONDUIT IN TRENCH, 2" DIA., GALVANIZED STEEL	FOOT	4470
CONDUIT PUSHED, 2" DIA., GALVANIZED STEEL	FOOT	6930
HANDHOLE	EACH	21
ELECTRIC CABLE IN CONDUIT, TRACER, NO. 14 1C	FOOT	15000
DRILL EXISTING HANDHOLE	EACH	10
MEDIA CONVERTER	EACH	1
FIBER OPTIC CABLE 24 FIBERS, SINGLE MODE	FOOT	15276
TEST HOLE	EACH	42
TEMPORARY INFORMATION SIGNING	SQ FT	103
OPTIMIZE TRAFFIC SIGNAL SYSTEM	EACH	1
RAILROAD PROTECTIVE LIABILITY INSURANCE	L SUM	1
TRAINEES	HOUR	500

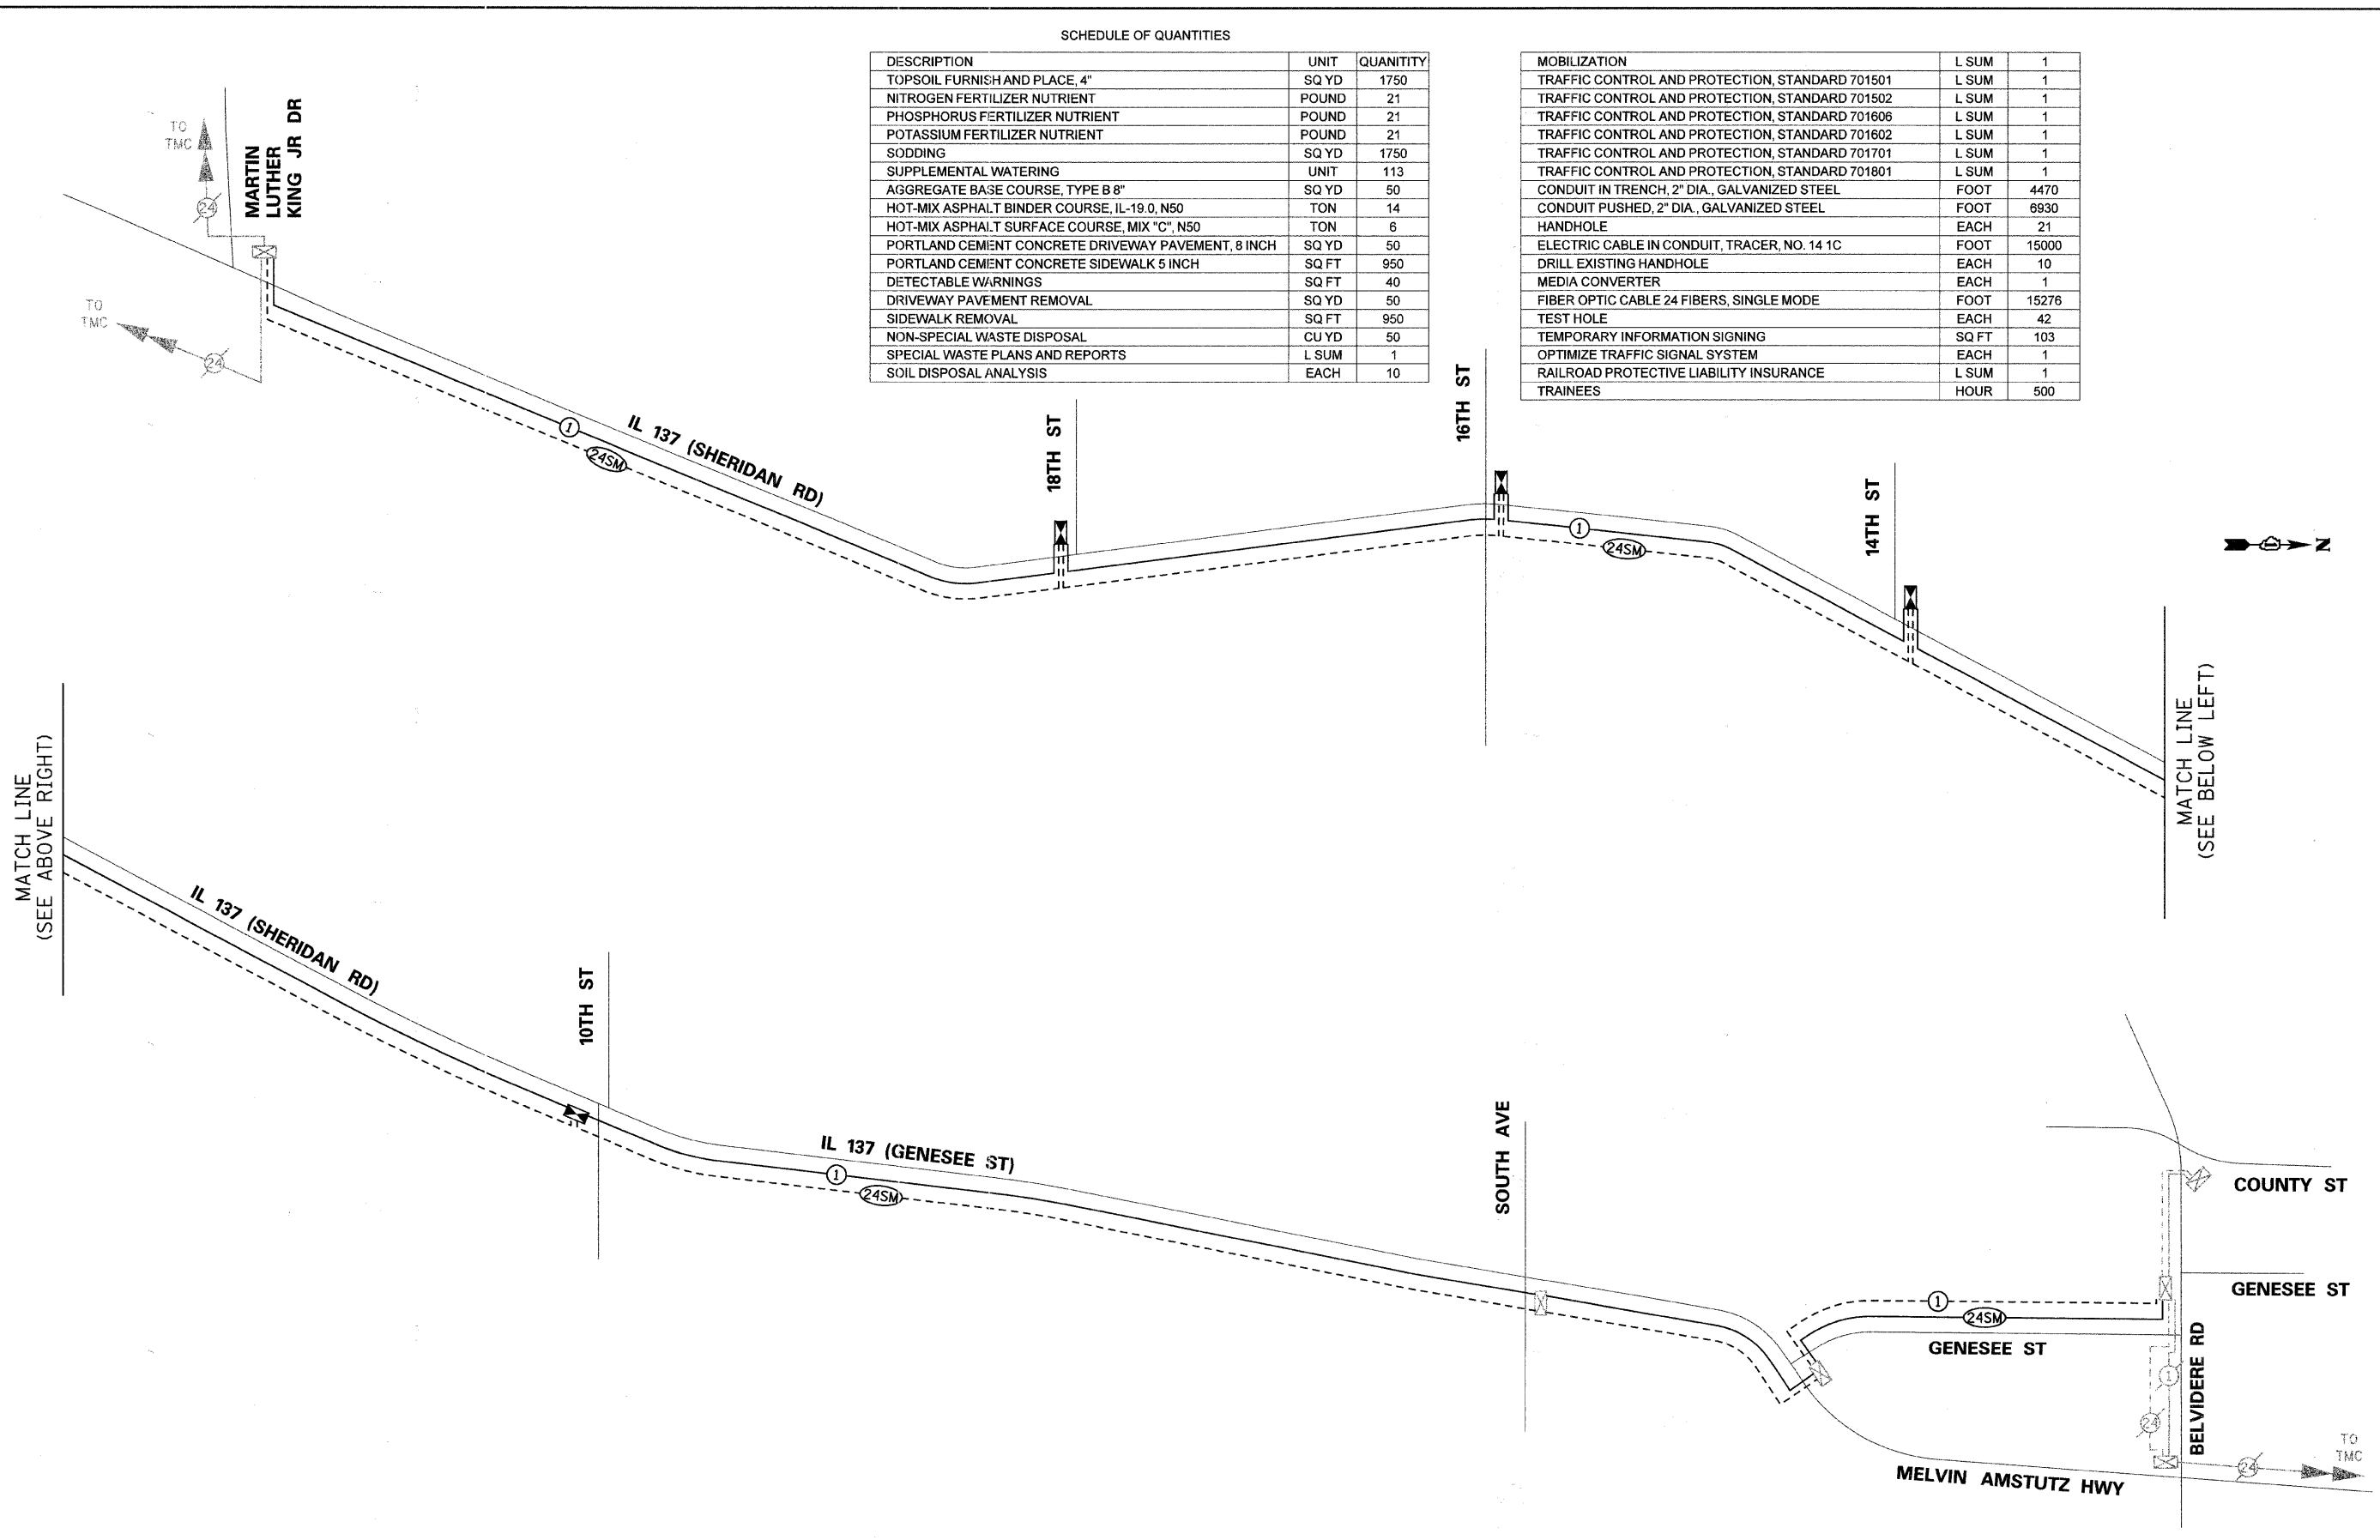

FILE NAME: N:\PROJECTS\Design\Proposed\Plan\5175-21\_Signal\_Interconnect\_Schematic\_Sheridan.dgn

**Ciorba Group, Inc.**  
 CONSULTING ENGINEERS  
 5507 North Cumberland Avenue, Suite 402  
 Chicago, Illinois 60656  
 Tel. 773.775.4009 Fax 773.775.4014

USER NAME = ntumbv	DESIGNED - RJR	REVISED -
PLOT SCALE = 250.0000' / IN.	DRAWN - RJR	REVISED -
PLOT DATE = 4/11/2011	CHECKED - JMV	REVISED -
	DATE - 03/22/2011	REVISED -

STATE OF ILLINOIS  
 DEPARTMENT OF TRANSPORTATION

**SHERIDAN ROAD TRAFFIC SIGNAL IMPROVEMENTS & INTERCONNECT INTERCONNECT SCHEMATIC - SHERIDAN RD**

SCALE: N.T.S. SHEET NO. 21 OF 35 SHEETS STA. TO STA.

F.A.P. RTE.	SECTION	COUNTY	TOTAL SHEETS	SHEET NO.
2736	09-00169-00-TL	LAKE	35	21
CONTRACT NO. 63592			ILLINOIS FED. AID PROJECT	