

DATE	
BY	
SURVEYED	
PLOTTED	
TEMPLATE	
AREAS CHECKED	
NO.	

DATE	
BY	
SURVEYED	
PLOTTED	
TEMPLATE	
AREAS CHECKED	
NO.	




LEGEND:

- ▲ PROPOSED SIGN
- ◻ EXISTING SIGN
- ◻ SEEDING, CLASS 2A

NOTE:


1. ALL PAVEMENT MARKINGS ON HMA PAVEMENT SHALL BE THERMOPLASTIC. ALL PAVEMENT MARKINGS ON CONCRETE PAVEMENT SHALL BE POLYUREA TYPE I.
2. ALL NEW SIGNS IN COUNTY R.O.W., EXCEPT THOSE MOUNTED ON TRAFFIC SIGNAL MAST ARMS, ARE TO BE FURNISHED AND INSTALLED BY KDOT SIGN SHOP. THE CONTRACTOR SHALL CONTACT RAY JOHNSON AT 630-669-7912 A MINIMUM OF 15 WORKING DAYS PRIOR TO THE DESIRED TIME OF INSTALLATION.

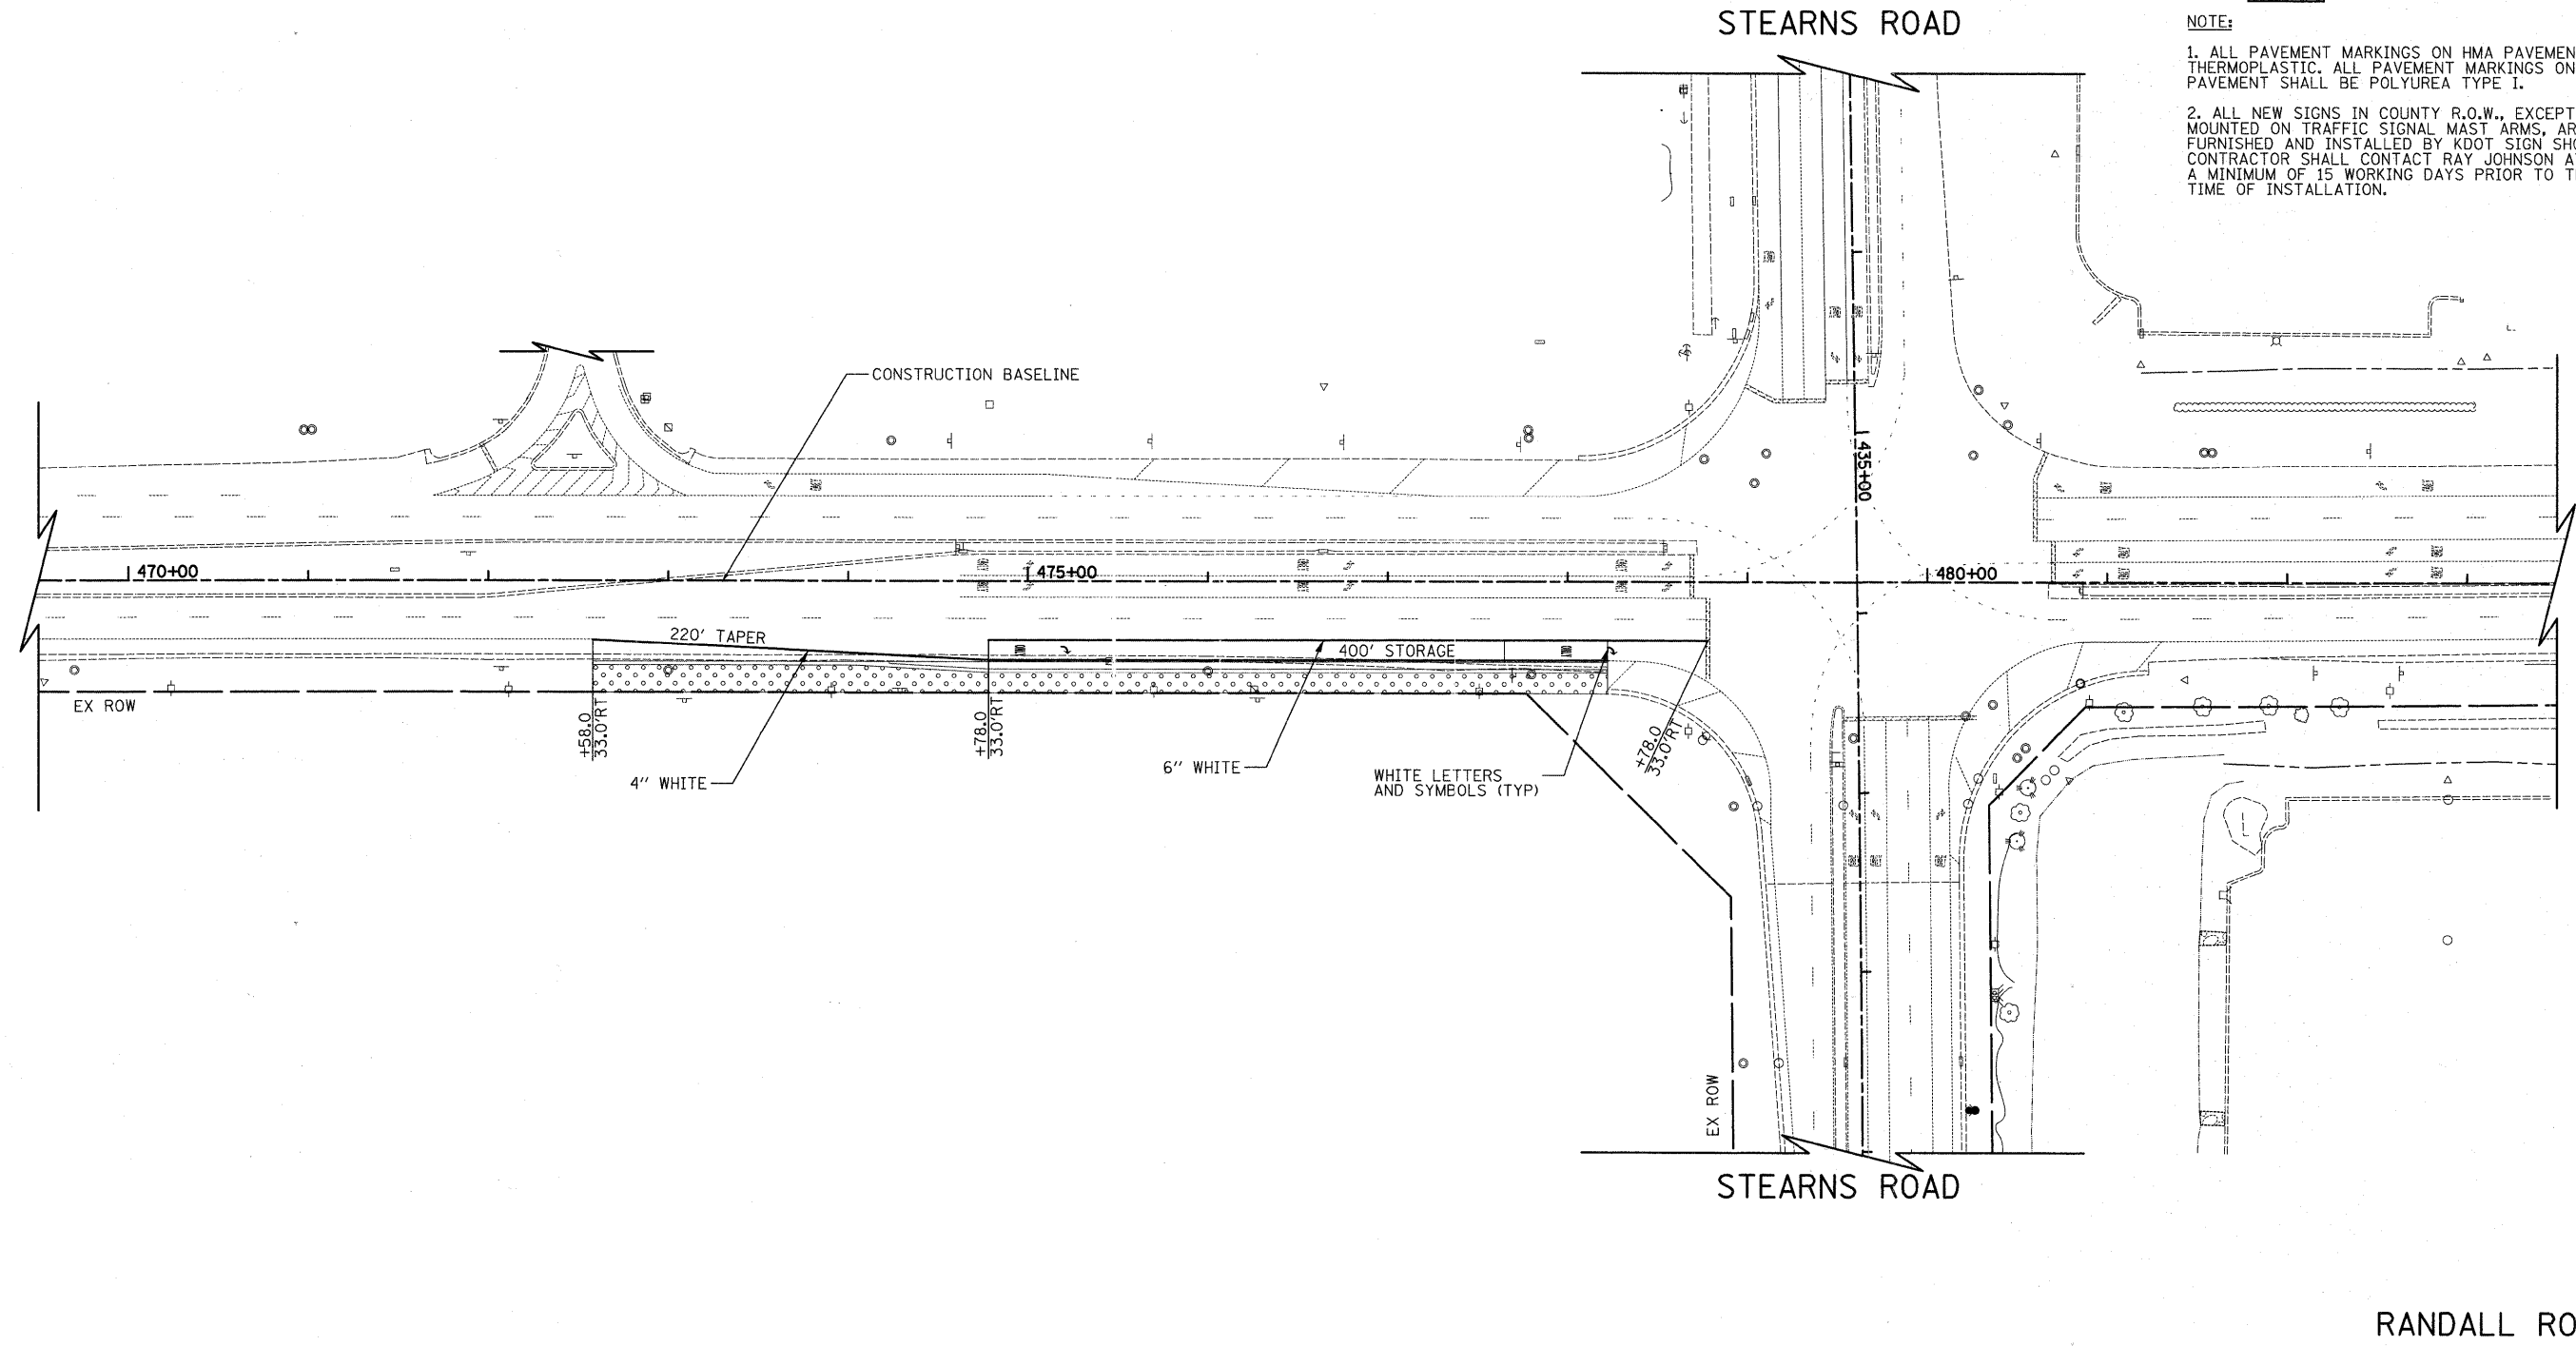

CIVILTECH
 450 E Devon Ave, Suite 300
 Itasca, Illinois 60143
 Tel: 630.773.3900 Fax: 630.773.3975
 www.civiltechinc.com

DESIGNED - PK	REVISED -
DRAWN - PK	REVISED -
CHECKED - RTM	REVISED -
DATE - 3/25/2011	REVISED -

**STATE OF ILLINOIS
 DEPARTMENT OF TRANSPORTATION**

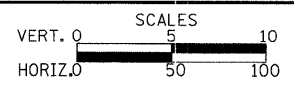

PAVEMENT MARKING AND SIGNING

SHEET NO. 1 OF 2 SHEETS STA. 469+50 TO STA. 483+50

F.A.P. RTE.	SECTION	COUNTY	TOTAL SHEETS	SHEET NO.
361	06-00214-27-BR	KANE	87	32
CONTRACT NO. 63595				
FED. ROAD DIST. NO. 1 ILLINOIS FED. AID PROJECT				