



DATE _____
 BY _____
 SURVEYED _____
 PLOTTED _____
 TEMPLATE _____
 NOTE BOOK _____
 AREAS CHECKED _____
 NO. _____

DATE _____
 BY _____
 SURVEYED _____
 PLOTTED _____
 TEMPLATE _____
 NOTE BOOK _____
 AREAS CHECKED _____
 NO. _____

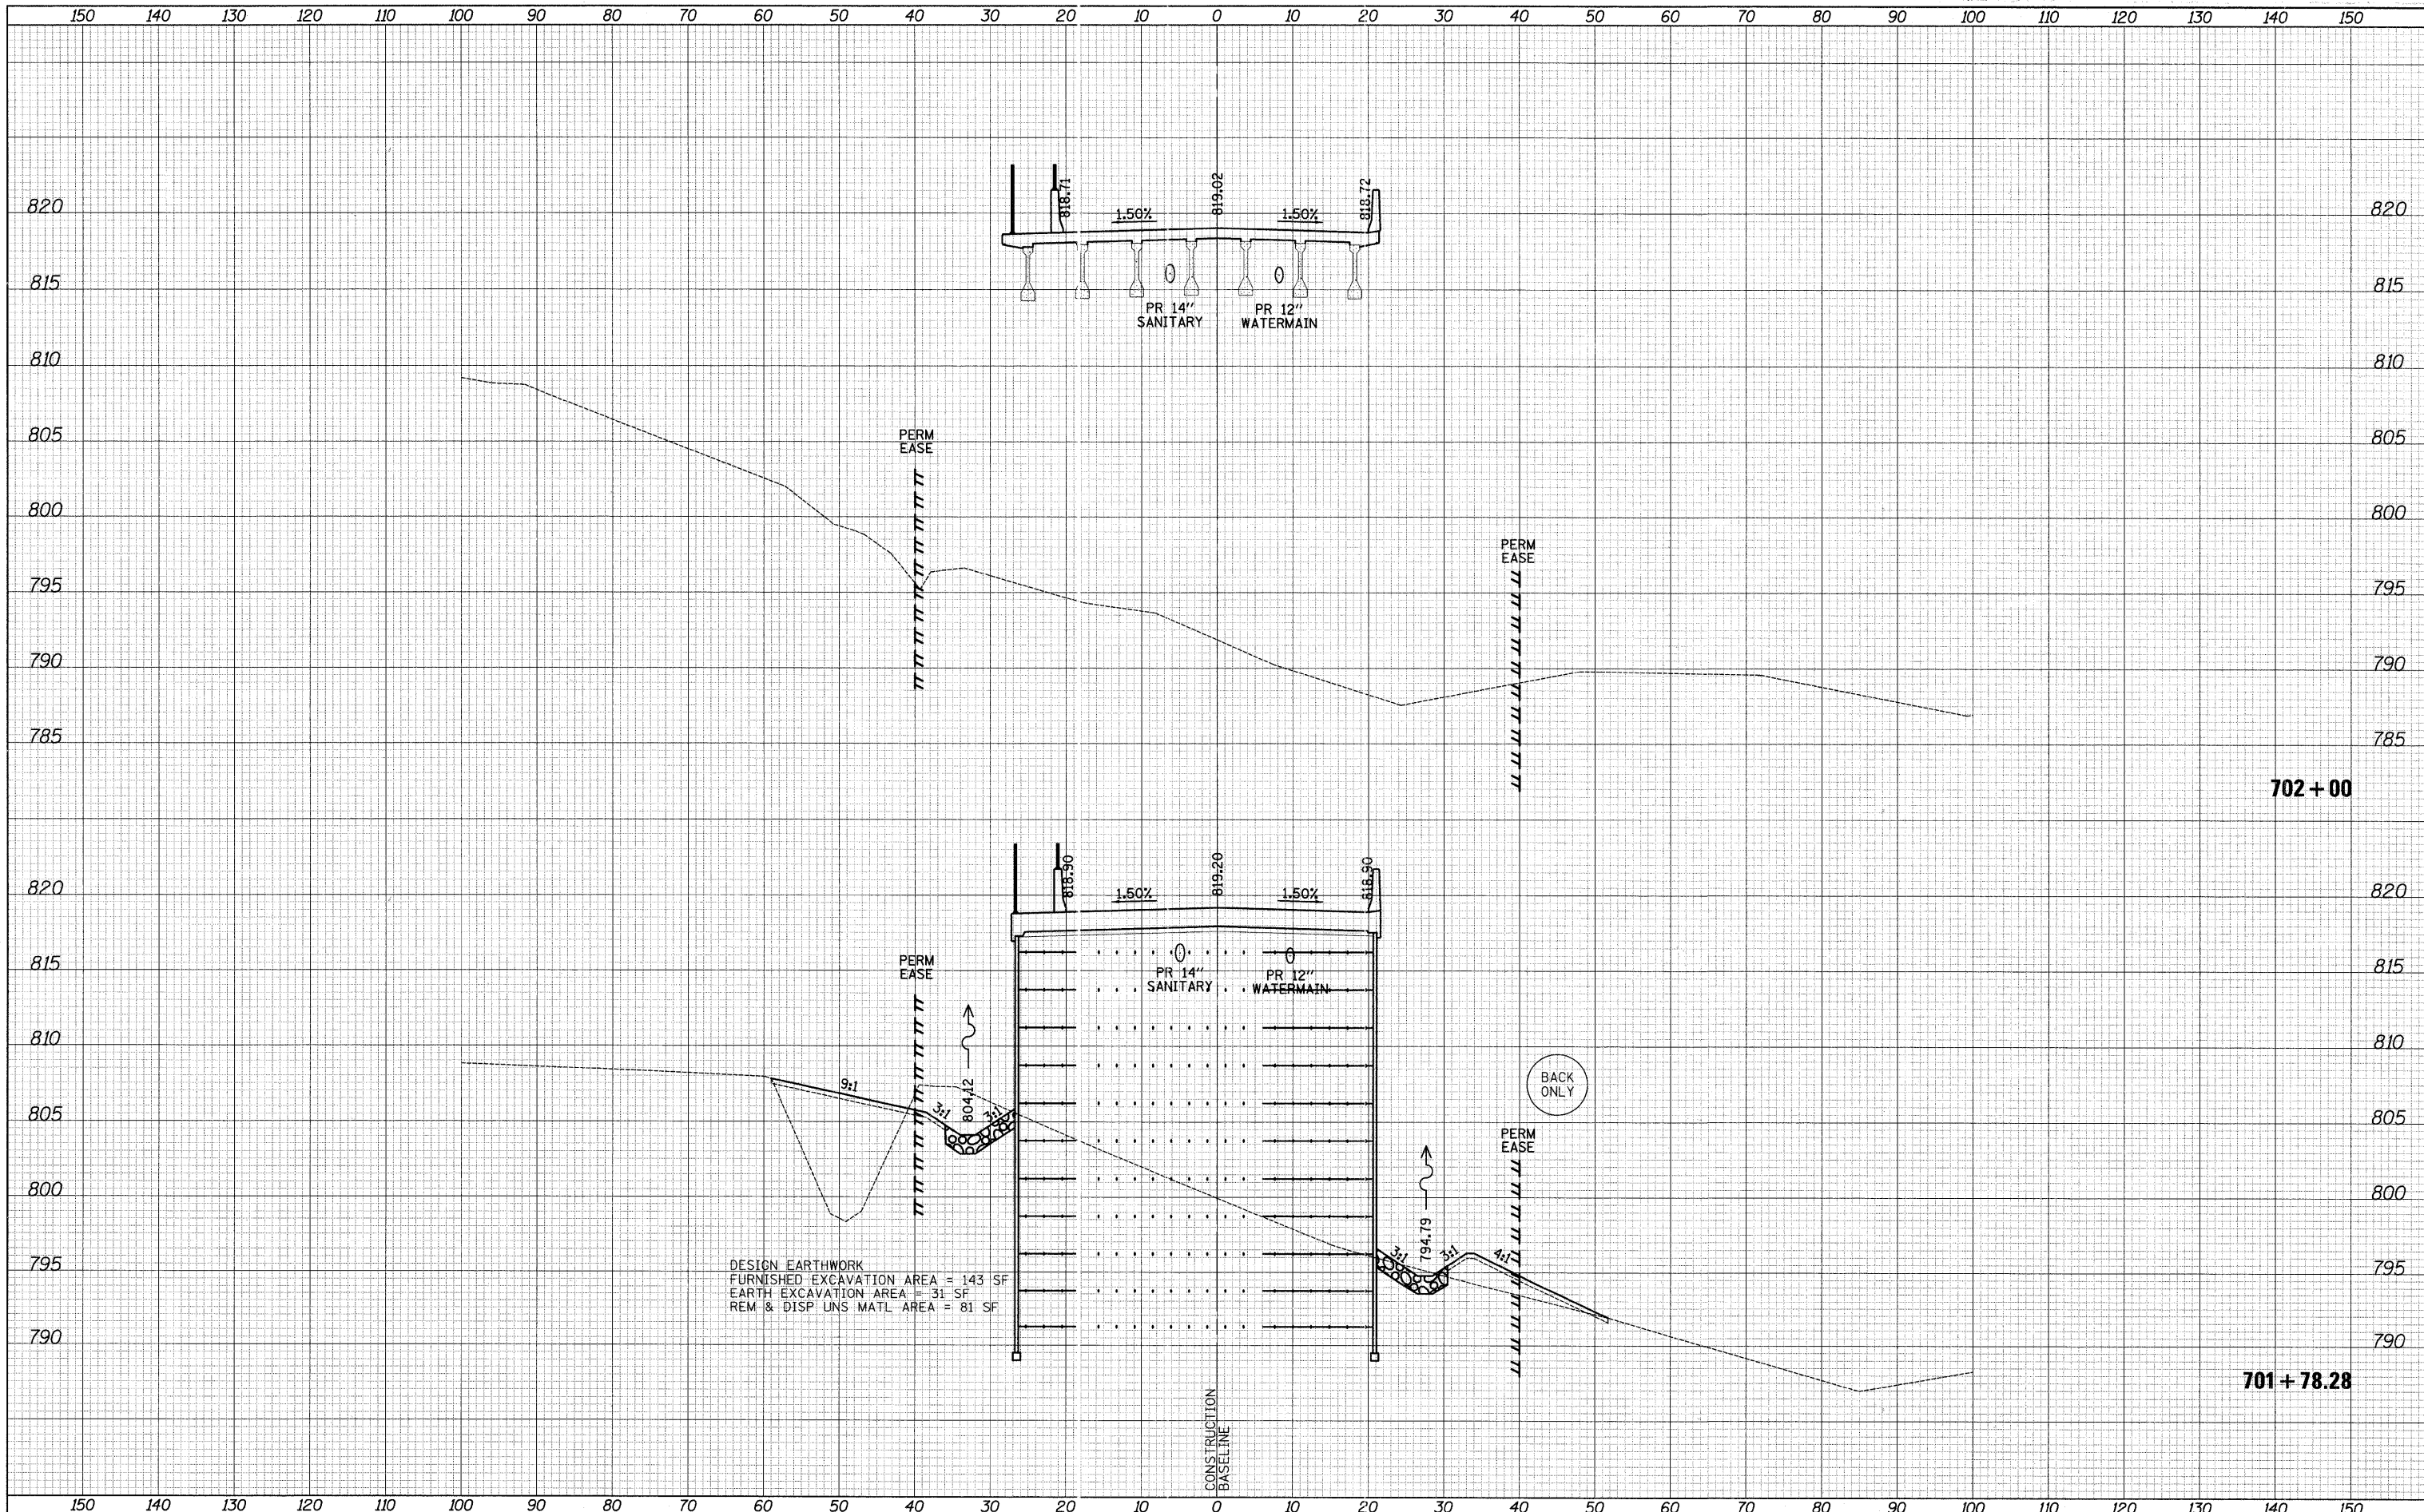

DESIGN EARTHWORK
 FURNISHED EXCAVATION AREA = 143 SF
 EARTH EXCAVATION AREA = 31 SF
 REM & DISP UNS MATL AREA = 81 SF

STATE OF ILLINOIS
 DEPARTMENT OF TRANSPORTATION

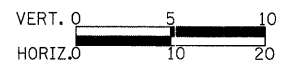

CROSS SECTIONS - UMBDENSTOCK ROAD

SHEET NO. 2 OF 6 SHEETS STA. 701+78.28 TO STA. 702+00

F.A.P. RTE. 361	SECTION 06-00214-27-BR	COUNTY KANE	TOTAL SHEETS 87	SHEET NO. 83
CONTRACT NO. 63595			FED. ROAD DIST. NO. 1 ILLINOIS FED. AID PROJECT	

CIVILTECH
 450 E Devon Ave, Suite 300
 Itasca, Illinois 60143
 Tel: 630.773.3900 Fax: 630.773.3975
 www.civiltechinc.com

DESIGNED - PK	REVISED -
DRAWN - PK	REVISED -
CHECKED - RTM	REVISED -
DATE - 3/25/2011	REVISED -