


DATE	
BY	
SURVEYED	
PLANNED	
REVISIONS	
NOTE BOOK	
NO.	
AREAS CHECKED	

DATE	
BY	
SURVEYED	
PLANNED	
REVISIONS	
NOTE BOOK	
NO.	
AREAS CHECKED	

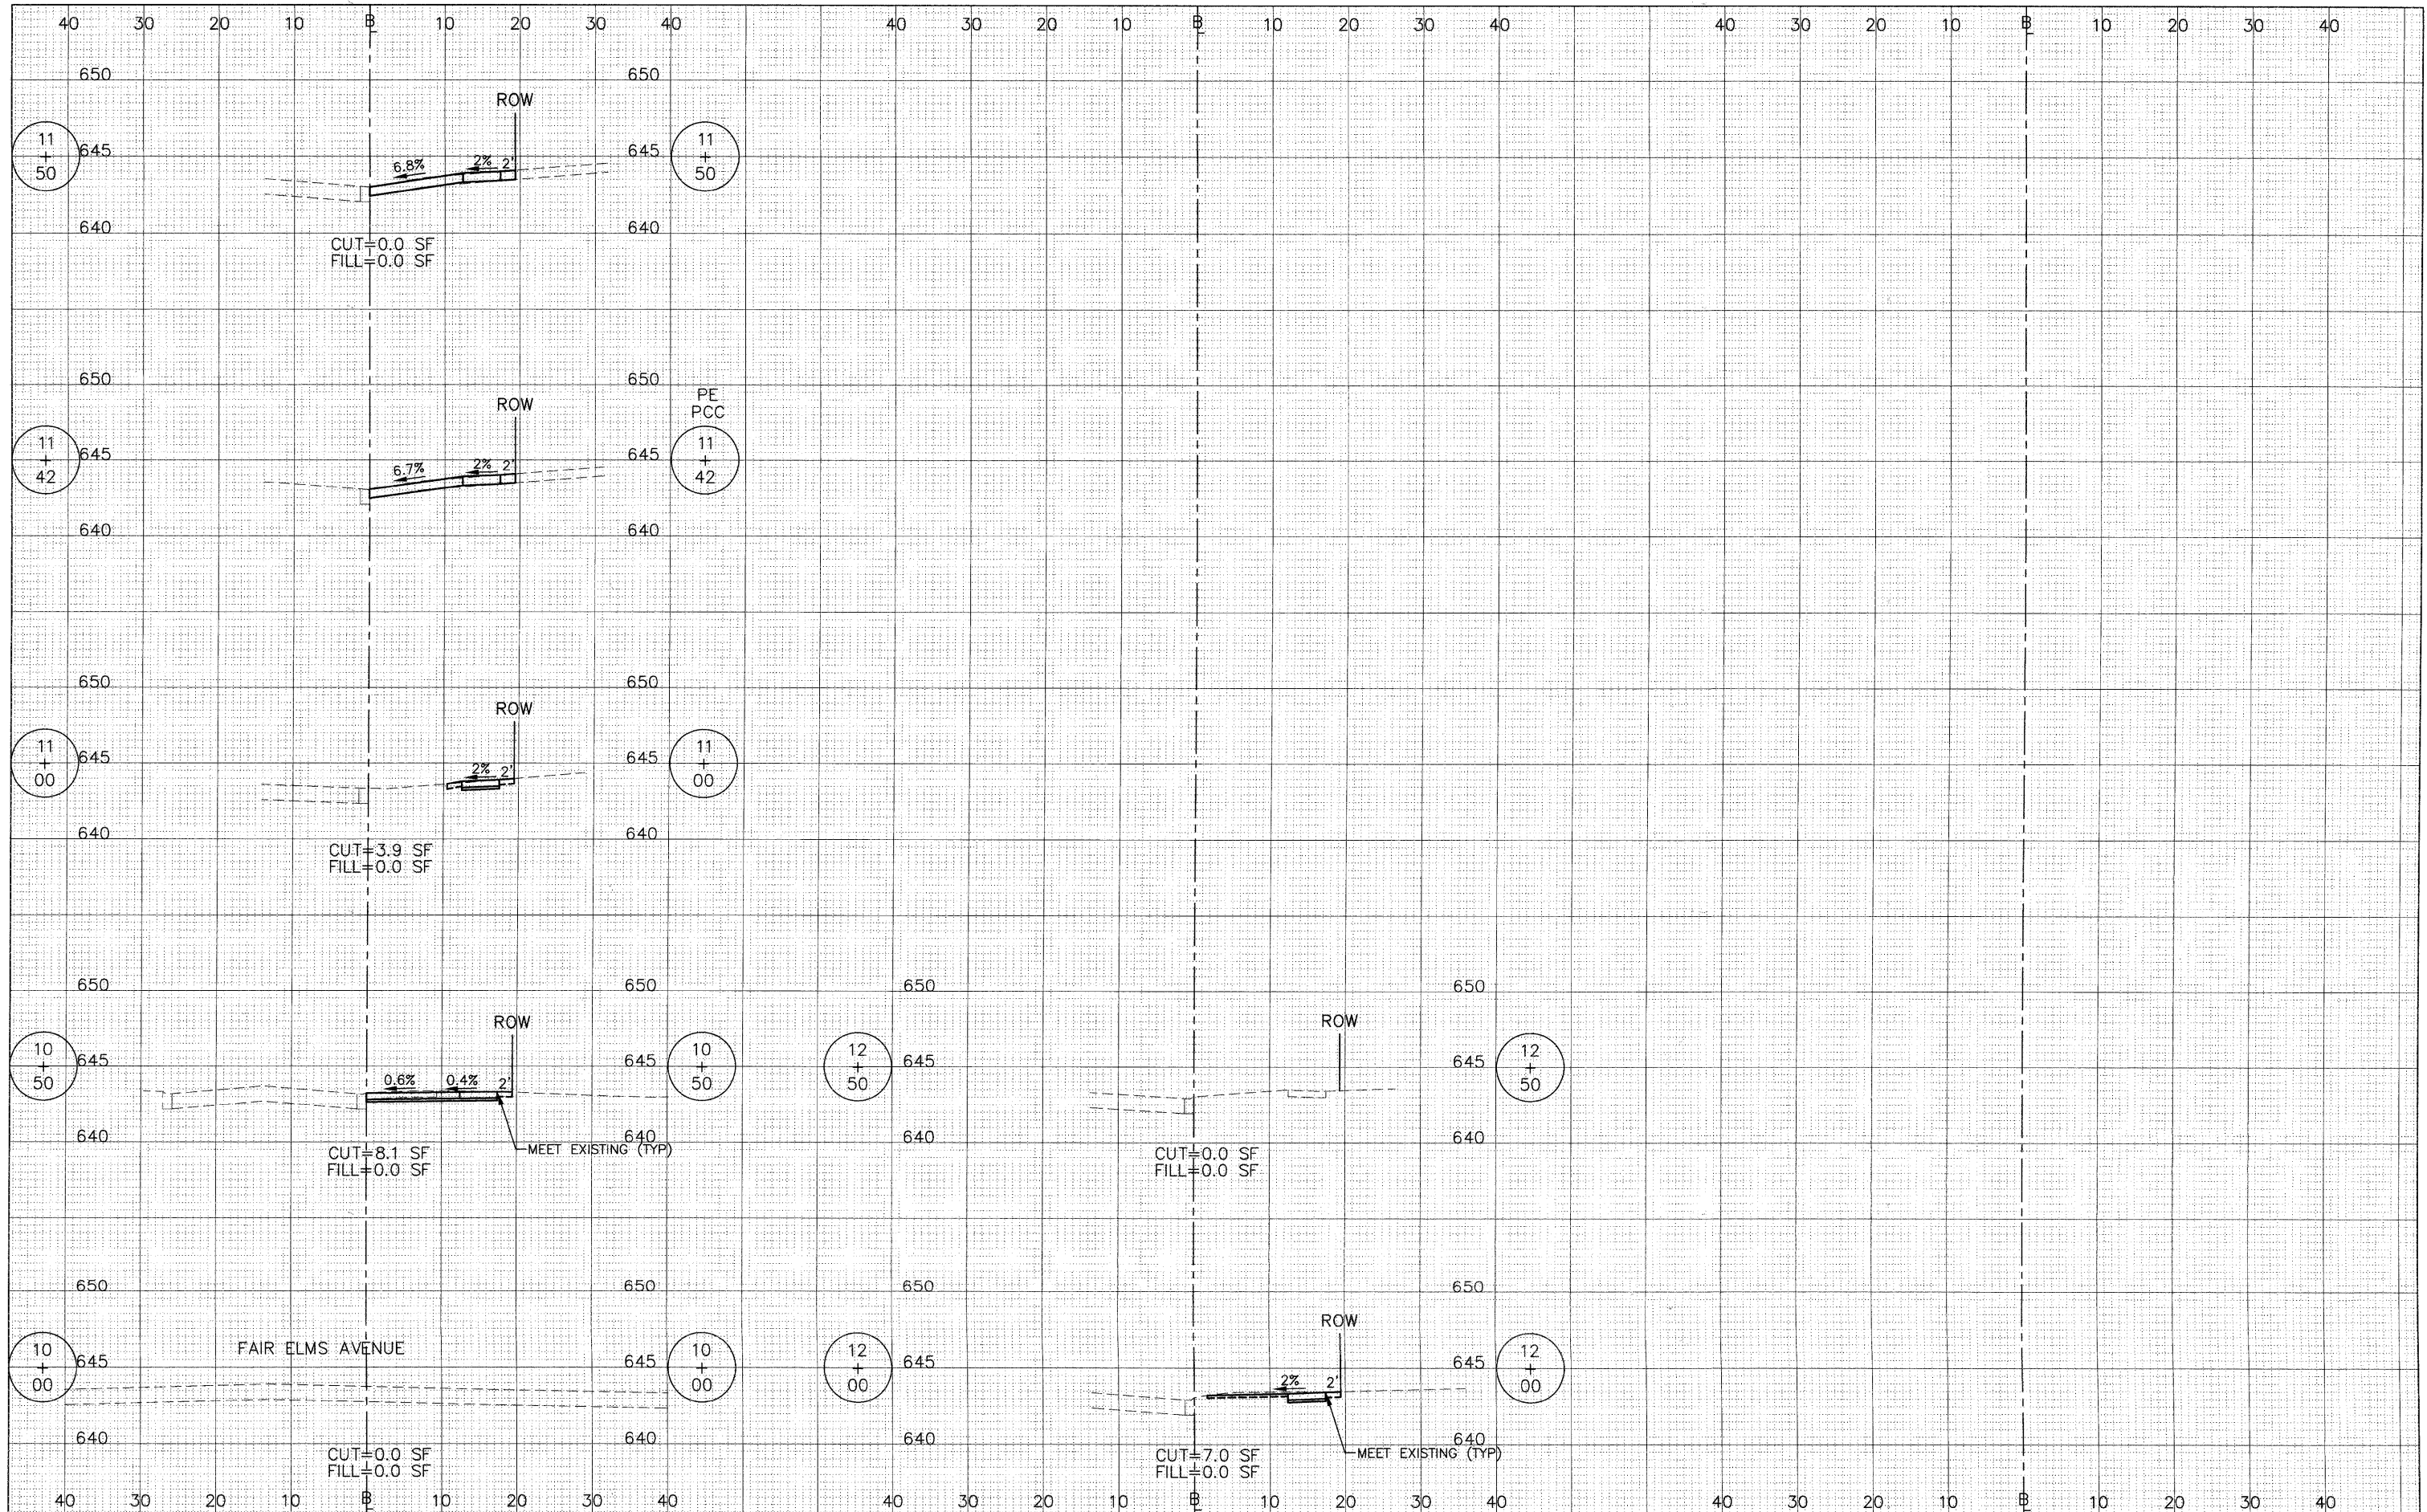

FILE NAME =	USER NAME =
DESIGNED - BDH	REVISIONS -
DRAWN - BCD	REVISIONS -
CHECKED - BDH	REVISIONS -
DATE - 02-09-11	REVISIONS -
PLOT SCALE: 1"=10' HOR, 1"=5' VERT.	
PLOT DATE =	

DESIGNED - BDH	REVISIONS -
DRAWN - BCD	REVISIONS -
CHECKED - BDH	REVISIONS -
DATE - 02-09-11	REVISIONS -

**STATE OF ILLINOIS  
DEPARTMENT OF TRANSPORTATION**

**CROSS SECTIONS  
49TH STREET**

1"=10' HOR.  
SCALE: 1"=5' VERT. SHEET NO. 15 OF 25 SHEETS STA. 10+00 TO STA. 12+50

F.A.U. RTE.	SECTION	COUNTY	TOTAL SHEETS	SHEET NO.
1504	09-00090-00-SW	COOK	25	15
CONTRACT NO. 63596			ILLINOIS FED. AID PROJECT	