


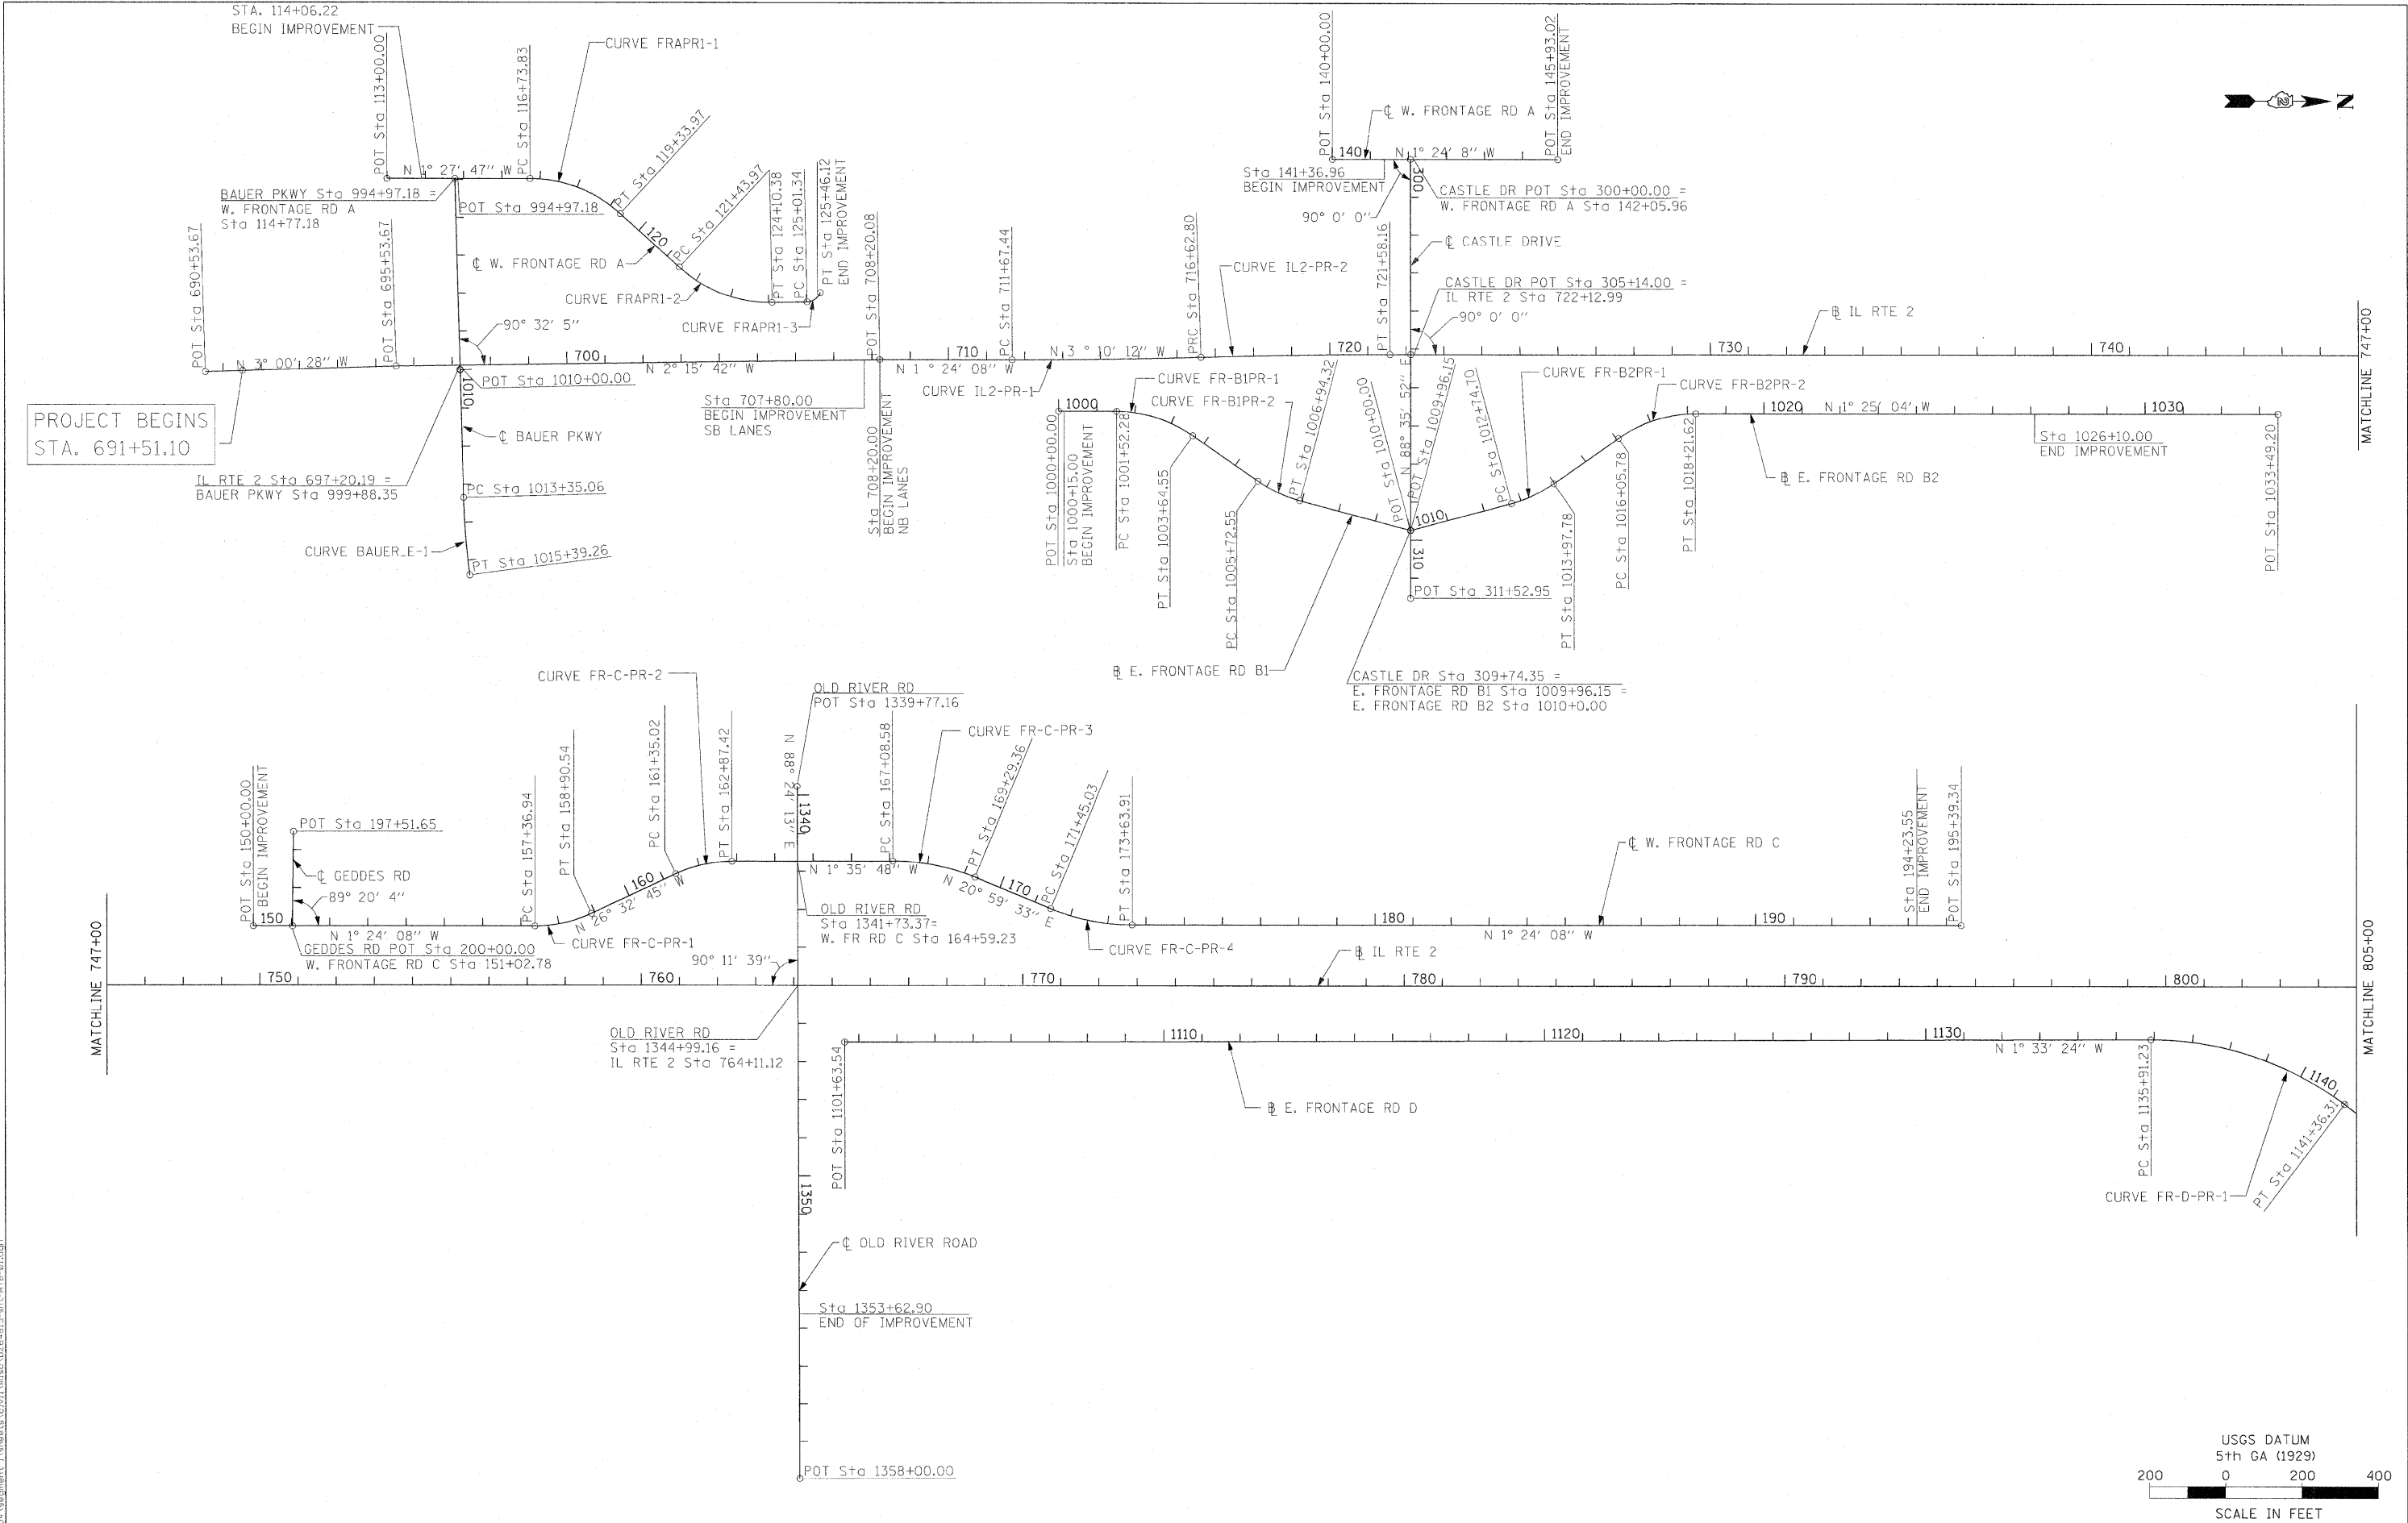

PROJECT BEGINS
STA. 691+51.10



I:\projects\1125\segment_1\sheet1.dwg\sheet1.dwg\1125-4813-sh-ATB-01.dwg

USER NAME = zulkowad	DESIGNED STS/CC	REVISED -
PLOT SCALE = 200.0189 FT / IN.	DRAWN RDT	REVISED -
PLOT DATE = 2/2/2011	CHECKED GC	REVISED -
	DATE 01-14-11	REVISED -

**STATE OF ILLINOIS
DEPARTMENT OF TRANSPORTATION**

ILLINOIS ROUTE 2	
HORIZONTAL ALIGNMENT 1	
SCALE: 1"=200'	SHEET NO. 47 OF 530 SHEETS
STA.	TO STA.

F.A.P. RTE. 734	SECTION 77-2-2 & 77-2B-1	COUNTY WINNEBAGO	TOTAL SHEETS 530	SHEET NO. 47
CONTRACT NO. 64813				
FED. ROAD DIST. NO. [ILLINOIS] FED. AID PROJECT				

