



PLAN	DATE
BY	
NO.	
DATE	
BY	
NO.	
DATE	
BY	
NO.	
DATE	

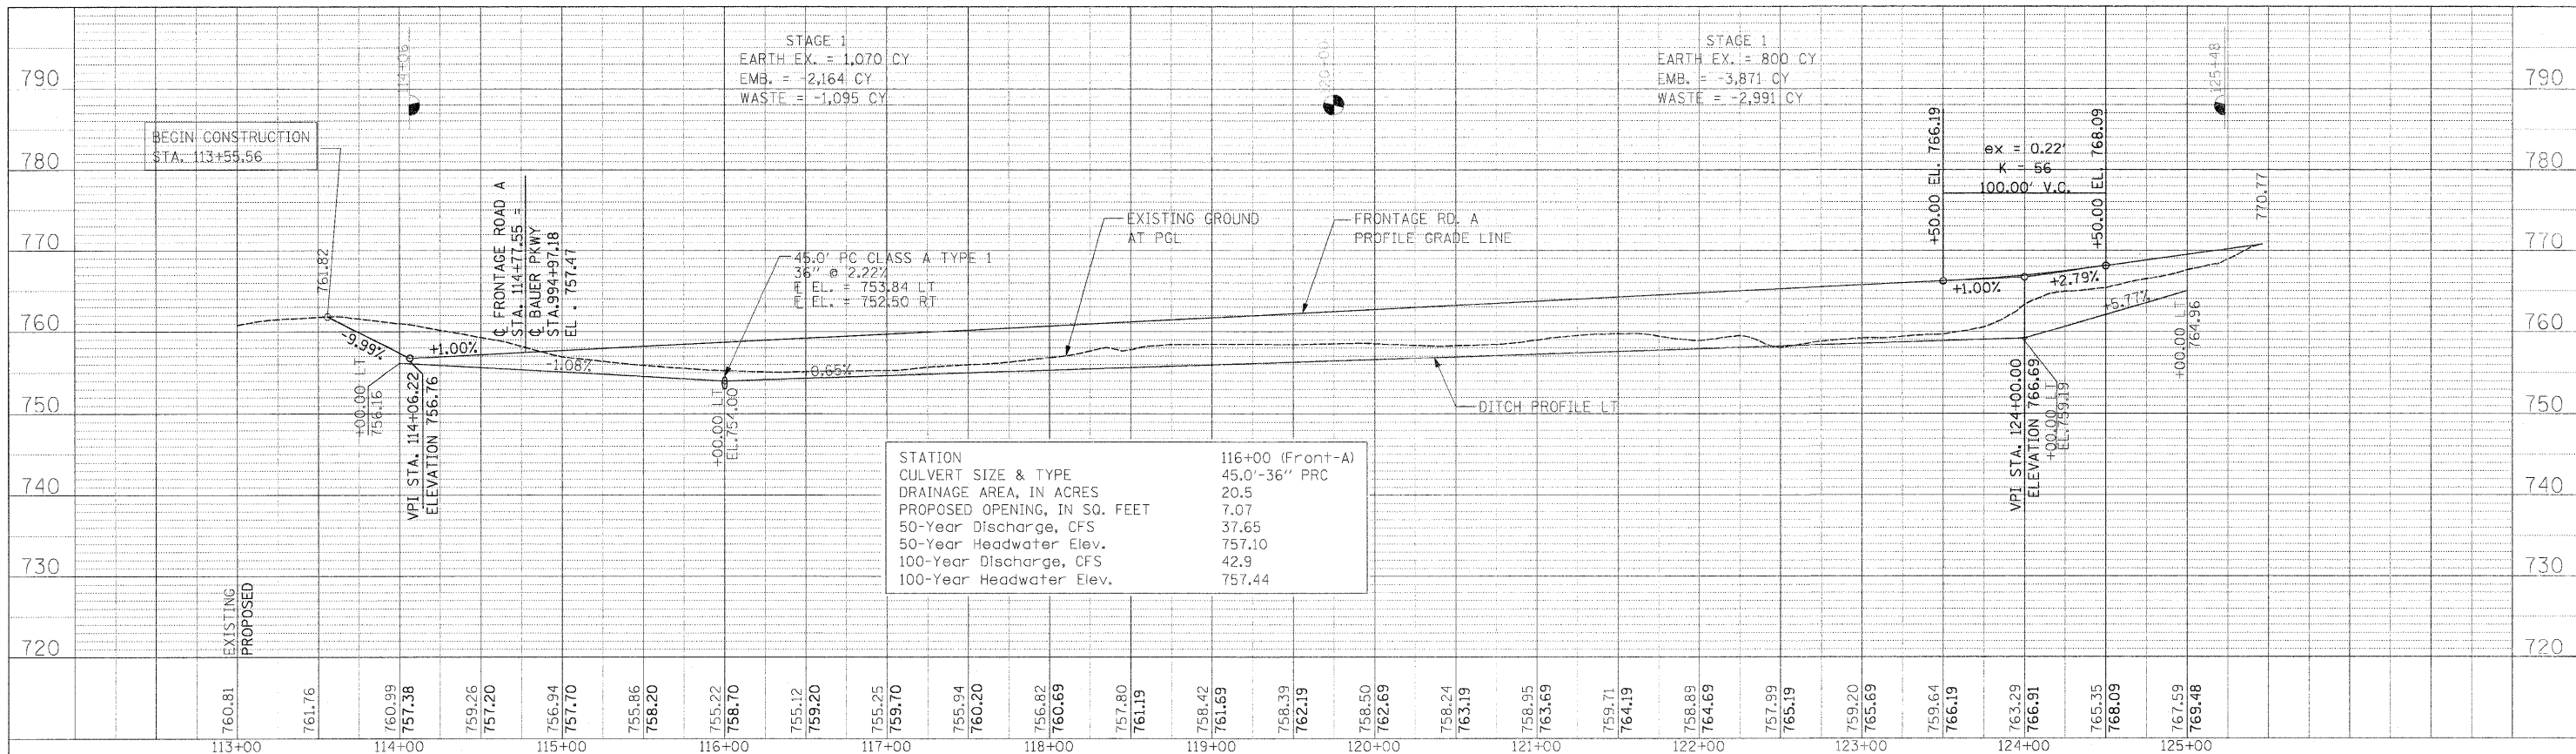

PROFILE	DATE
BY	
NO.	
DATE	
BY	
NO.	
DATE	
BY	
NO.	
DATE	

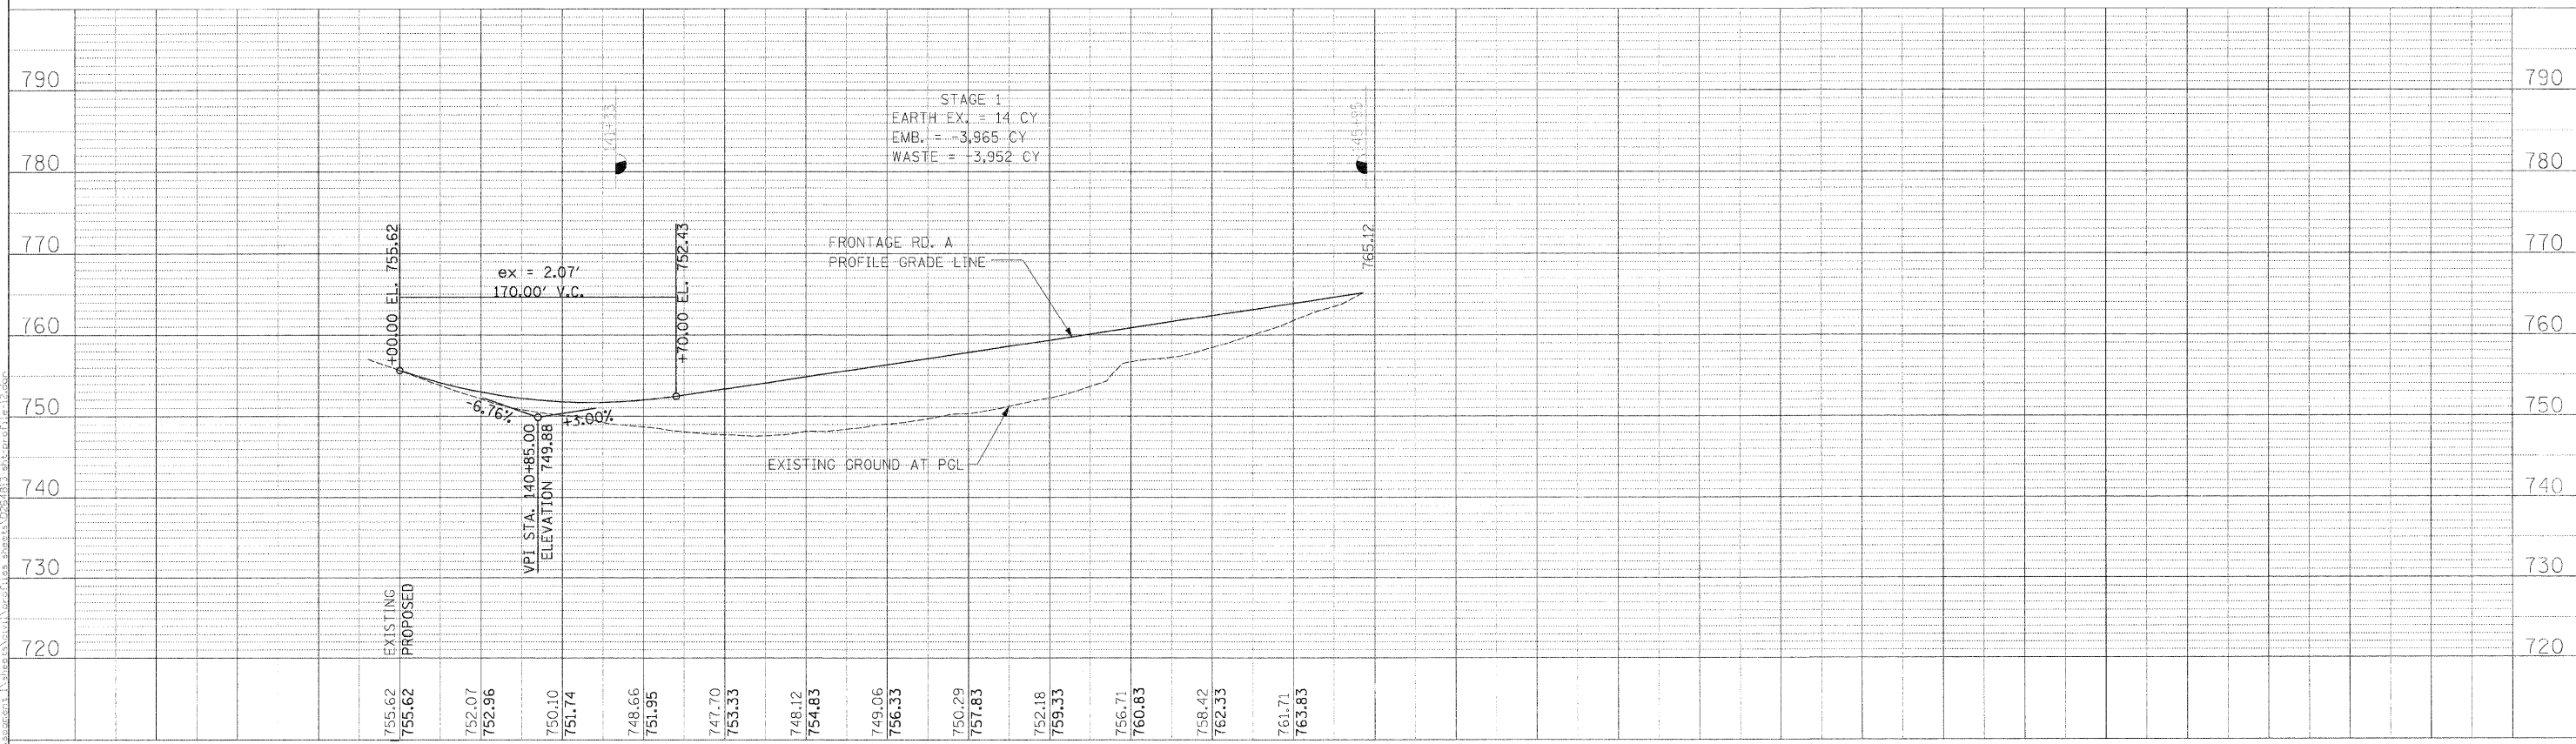

USER NAME = thompson	DESIGNED RDT/GC	REVISED -
PLT SCALE = 50.0000 FT / 1"	DRAWN RDT	REVISED -
PLT DATE = 4/4/2011	CHECKED GC	REVISED -
	DATE 01-14-11	REVISED -

STATE OF ILLINOIS
DEPARTMENT OF TRANSPORTATION

FRONTAGE RD A
PROFILE SHEET 12

SCALE: H=1:50,V=1:10 SHEET NO. 105 OF 530 SHEETS STA. TO STA.

F.A.P. RTE. 734	SECTION 77-2-1 & 77-2B-2	COUNTY WINNEBAGO	TOTAL SHEETS 530	SHEET NO. 105
CONTRACT NO. 64813				
ILLINOIS FED. AID PROJECT				