
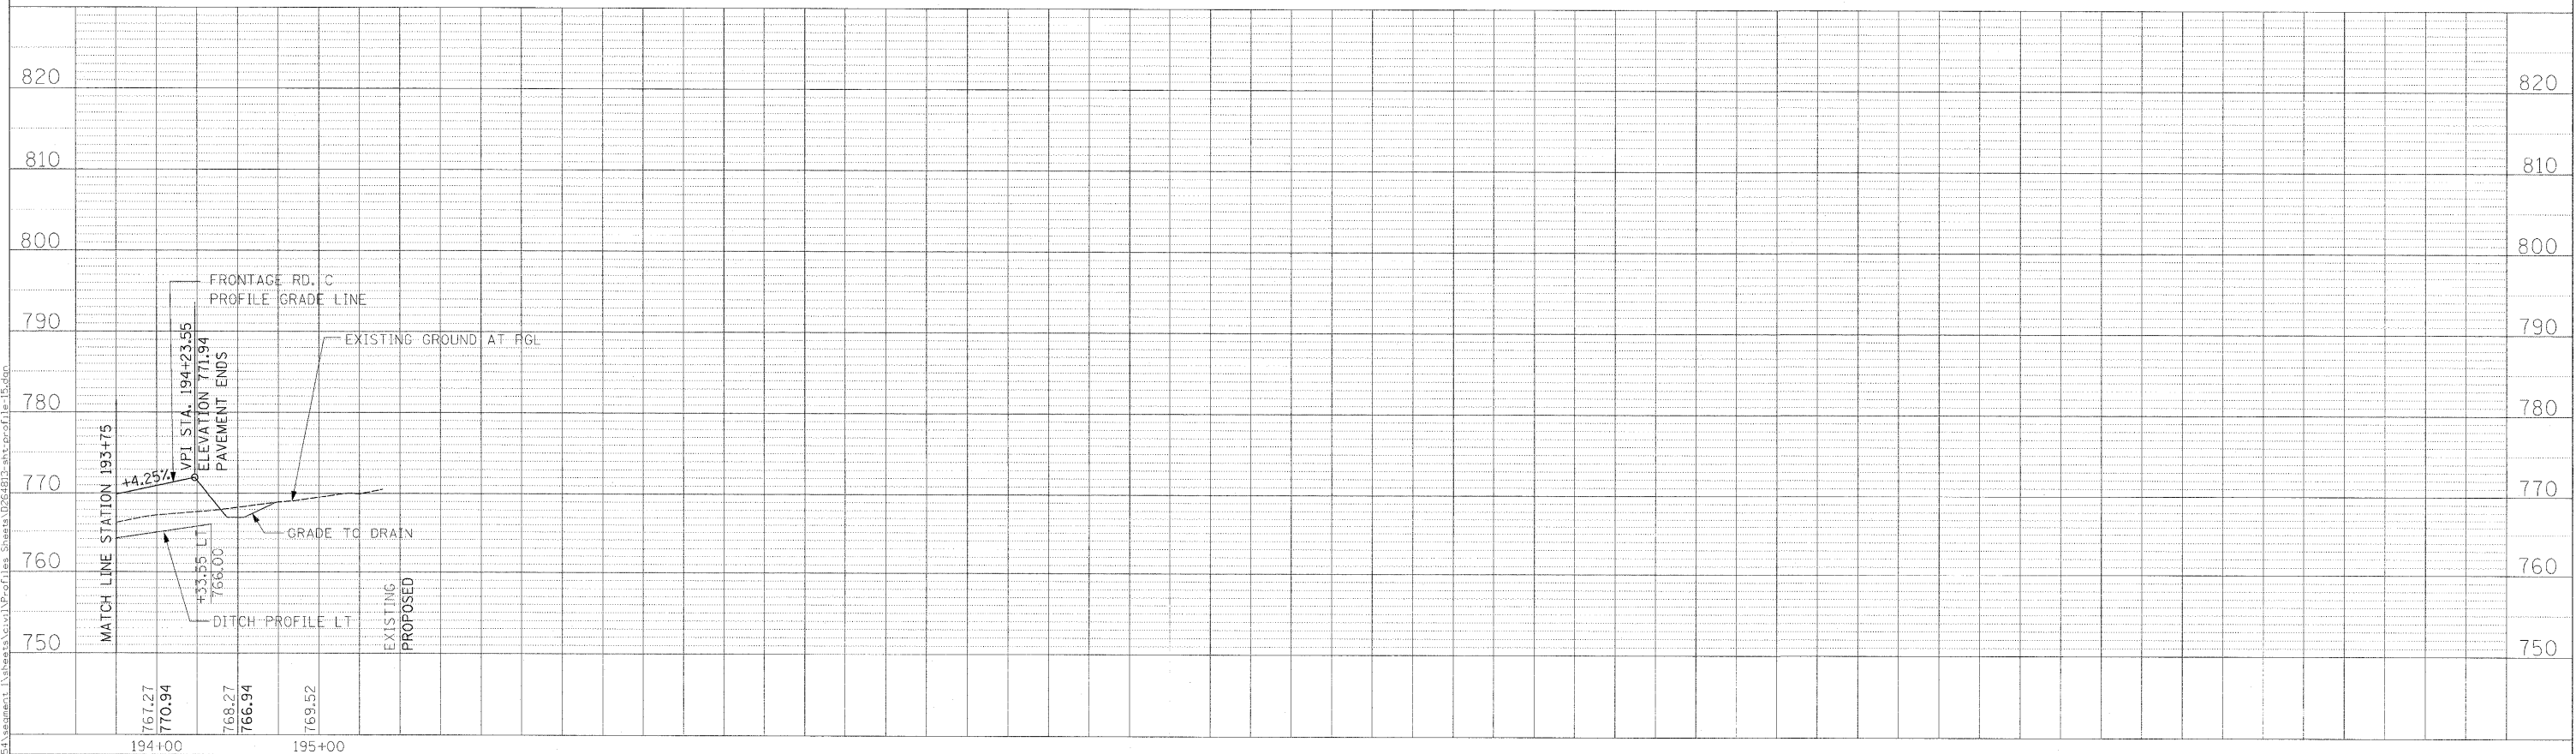


PLAN	DESIGNED	BY	DATE
ALIGNED	PLOTTED		
CHECKED			
NO.			

PROFILE	DESIGNED	BY	DATE
GRADES	PLOTTED		
CHECKED			
NO.			

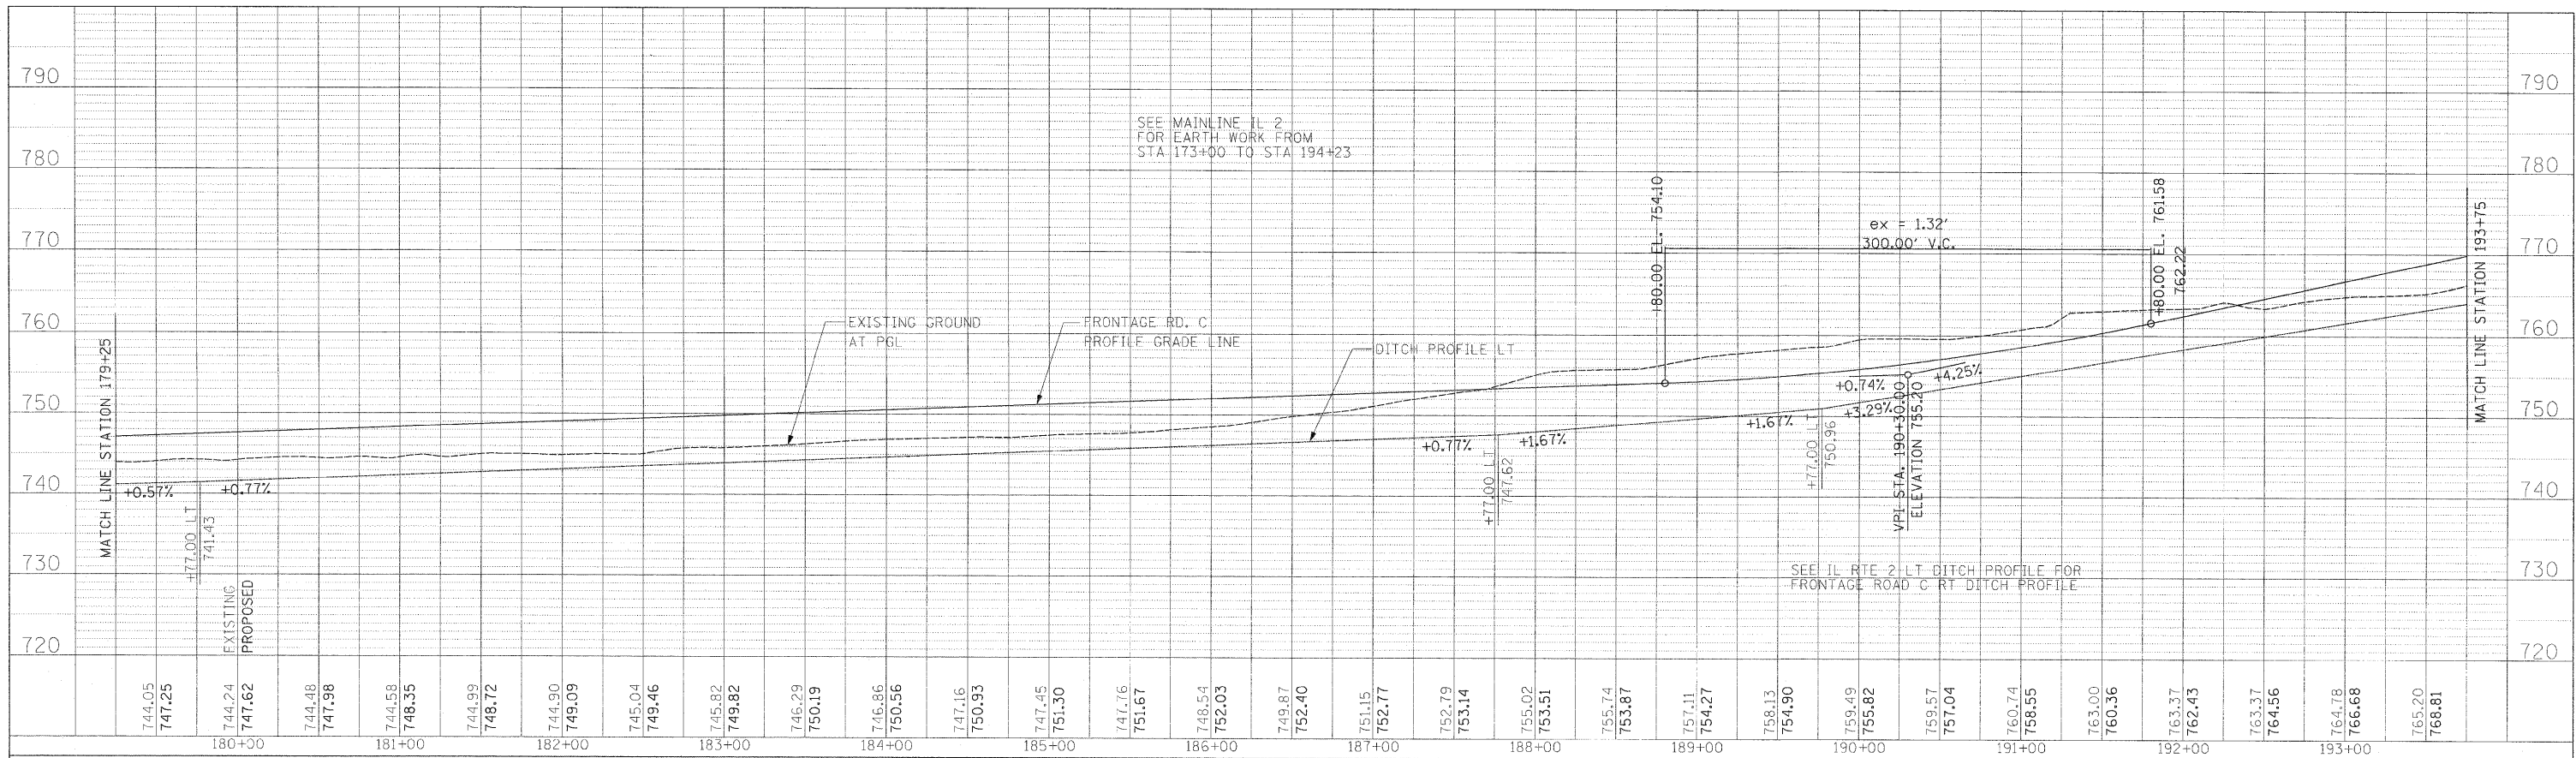

USER NAME = zulkowrd	DESIGNED RDT/GC	REVISED -
	DRAWN RDT	REVISED -
PLOT SCALE = 50.0000 FT / IN.	CHECKED GC	REVISED -
PLOT DATE = 2/2/2011	DATE 01-14-11	REVISED -

**STATE OF ILLINOIS
DEPARTMENT OF TRANSPORTATION**

**FRONTAGE RD C
PROFILE SHEET 15**

SCALE: H=1:50, V=1:10 SHEET NO. 108 OF 530 SHEETS STA. 179+25 TO STA. 208+25

F.A.P. RTE.	SECTION	COUNTY	TOTAL SHEETS	SHEET NO.
734	77-2-1 & 77-2B-2	WINNEBAGO	530	108
CONTRACT NO. 64813				
ILLINOIS FED. AID PROJECT				

I:\projects\1154\Assement\1154\sheet15\Profile_Sheets\1154-2B-2-15.dgn