



PLAN	SURVEYED	DATE
	PLOTTED	
	CHECKED	
	BY	
	NO.	

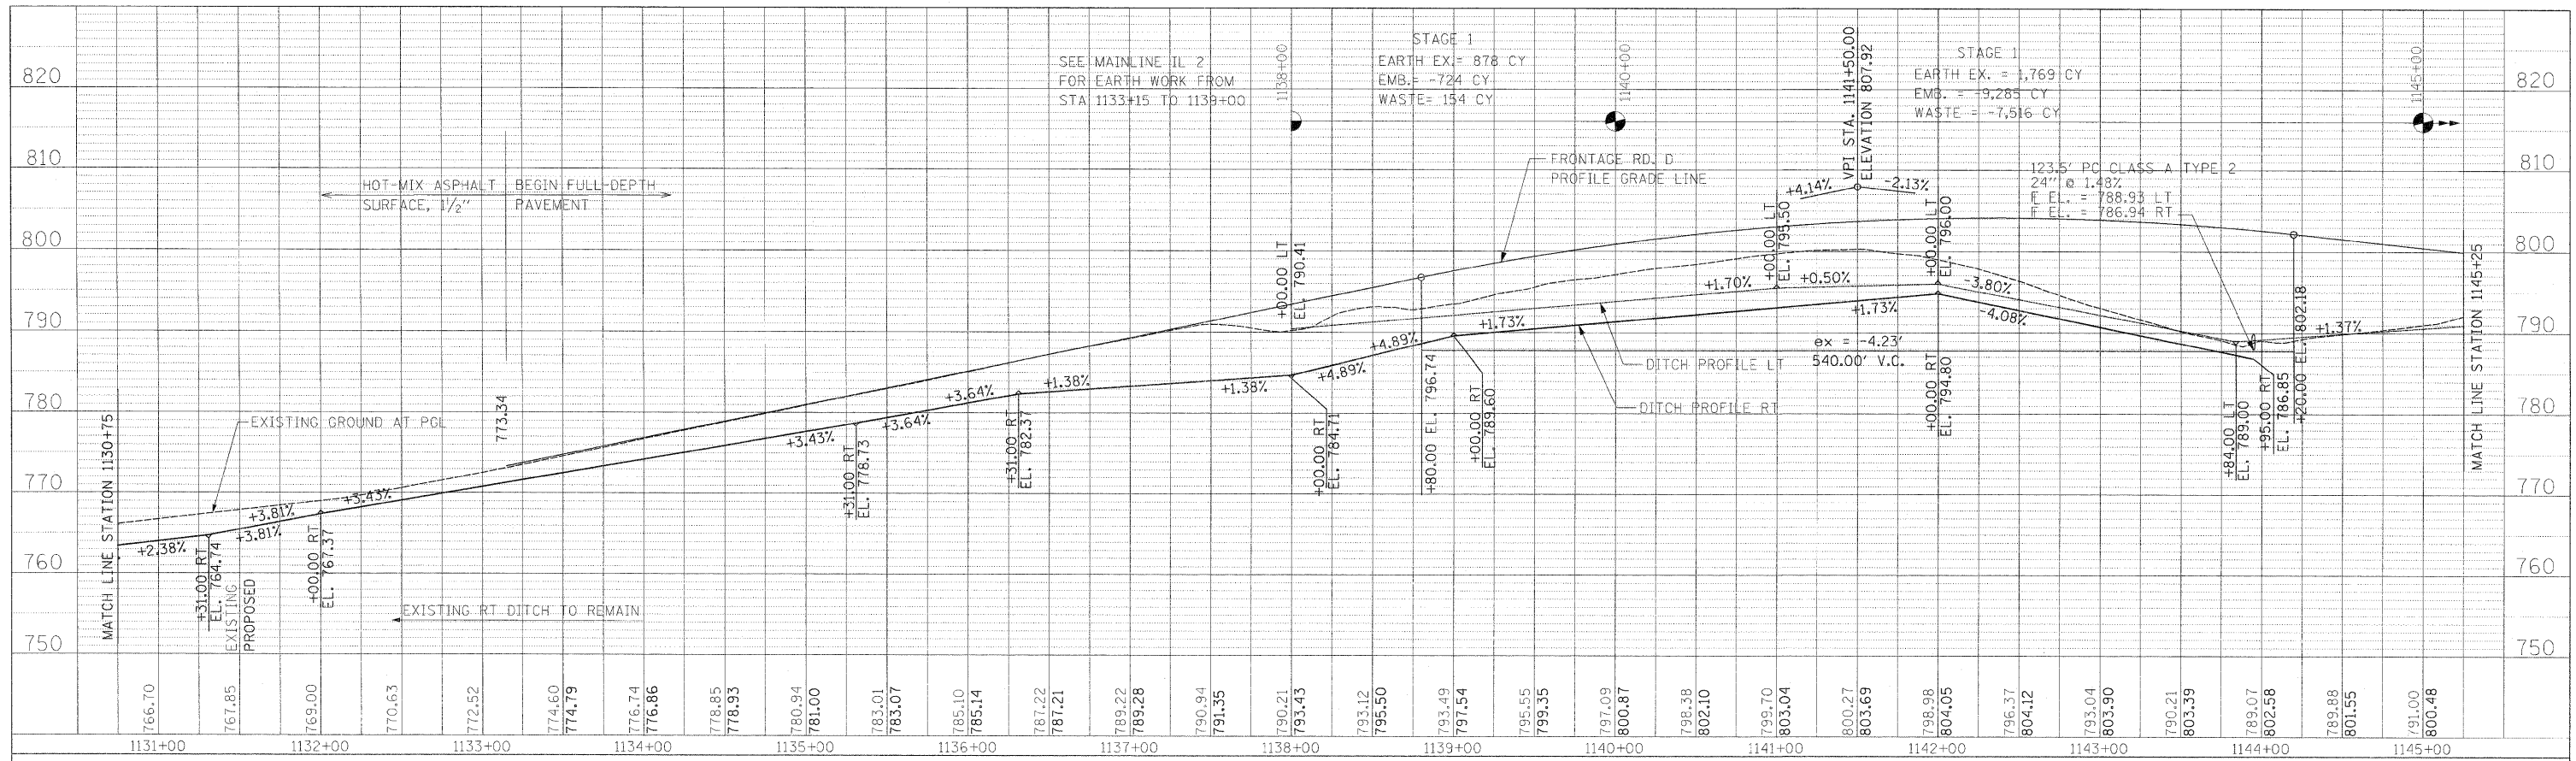

PROFILE	SURVEYED	DATE
	PLOTTED	
	CHECKED	
	BY	
	NO.	

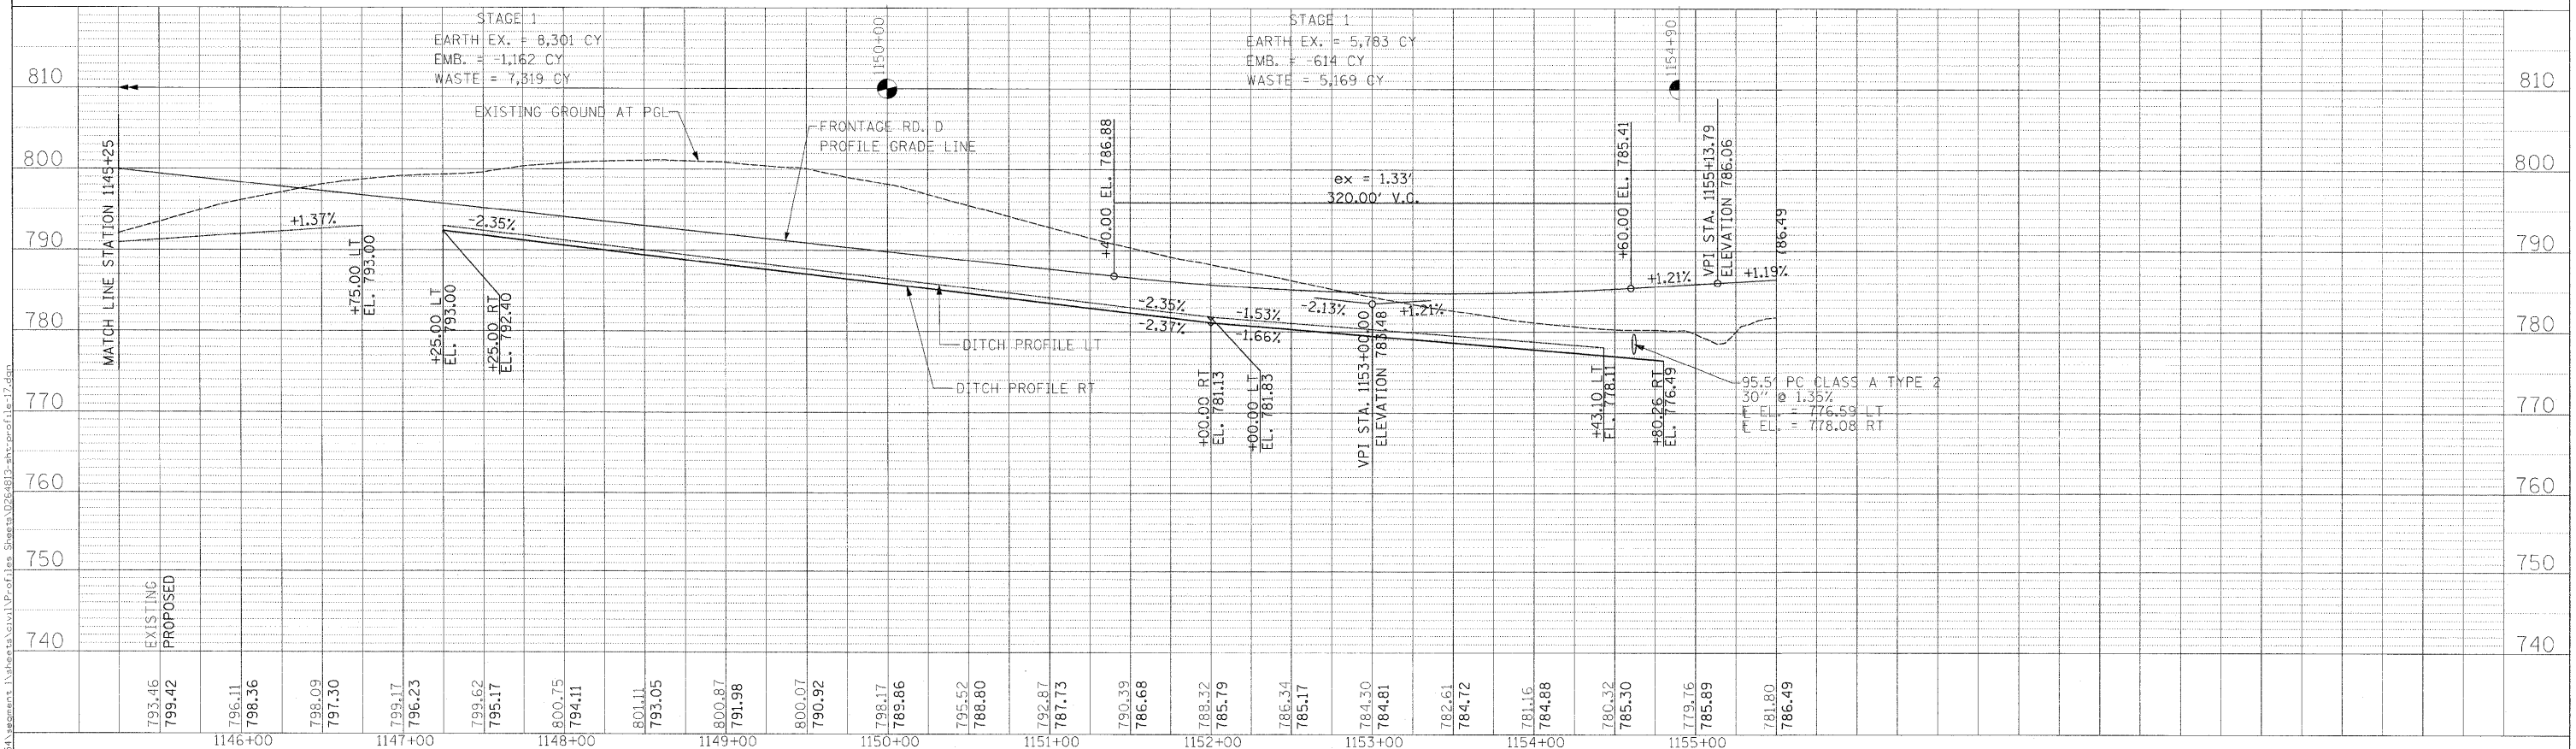

USER NAME = zulkowad	DESIGNED RDT/GC	REVISED -
	DRAWN RDT	REVISED -
	CHECKED GC	REVISED -
	DATE 01-14-11	REVISED -

**STATE OF ILLINOIS
DEPARTMENT OF TRANSPORTATION**

FRONTAGE RD D PROFILE SHEET 17	
SCALE: H=1:50, V=1:10	SHEET NO. 110 OF 530 SHEETS
STA. 1130+75	TO STA. 1155+50

F.A.P. RTE. 734	SECTION 77-2-1 & 77-2B-2	COUNTY WINNEBAGO	TOTAL SHEETS 530	SHEET NO. 110
CONTRACT NO. 64813				ILLINOIS FED. AID PROJECT