
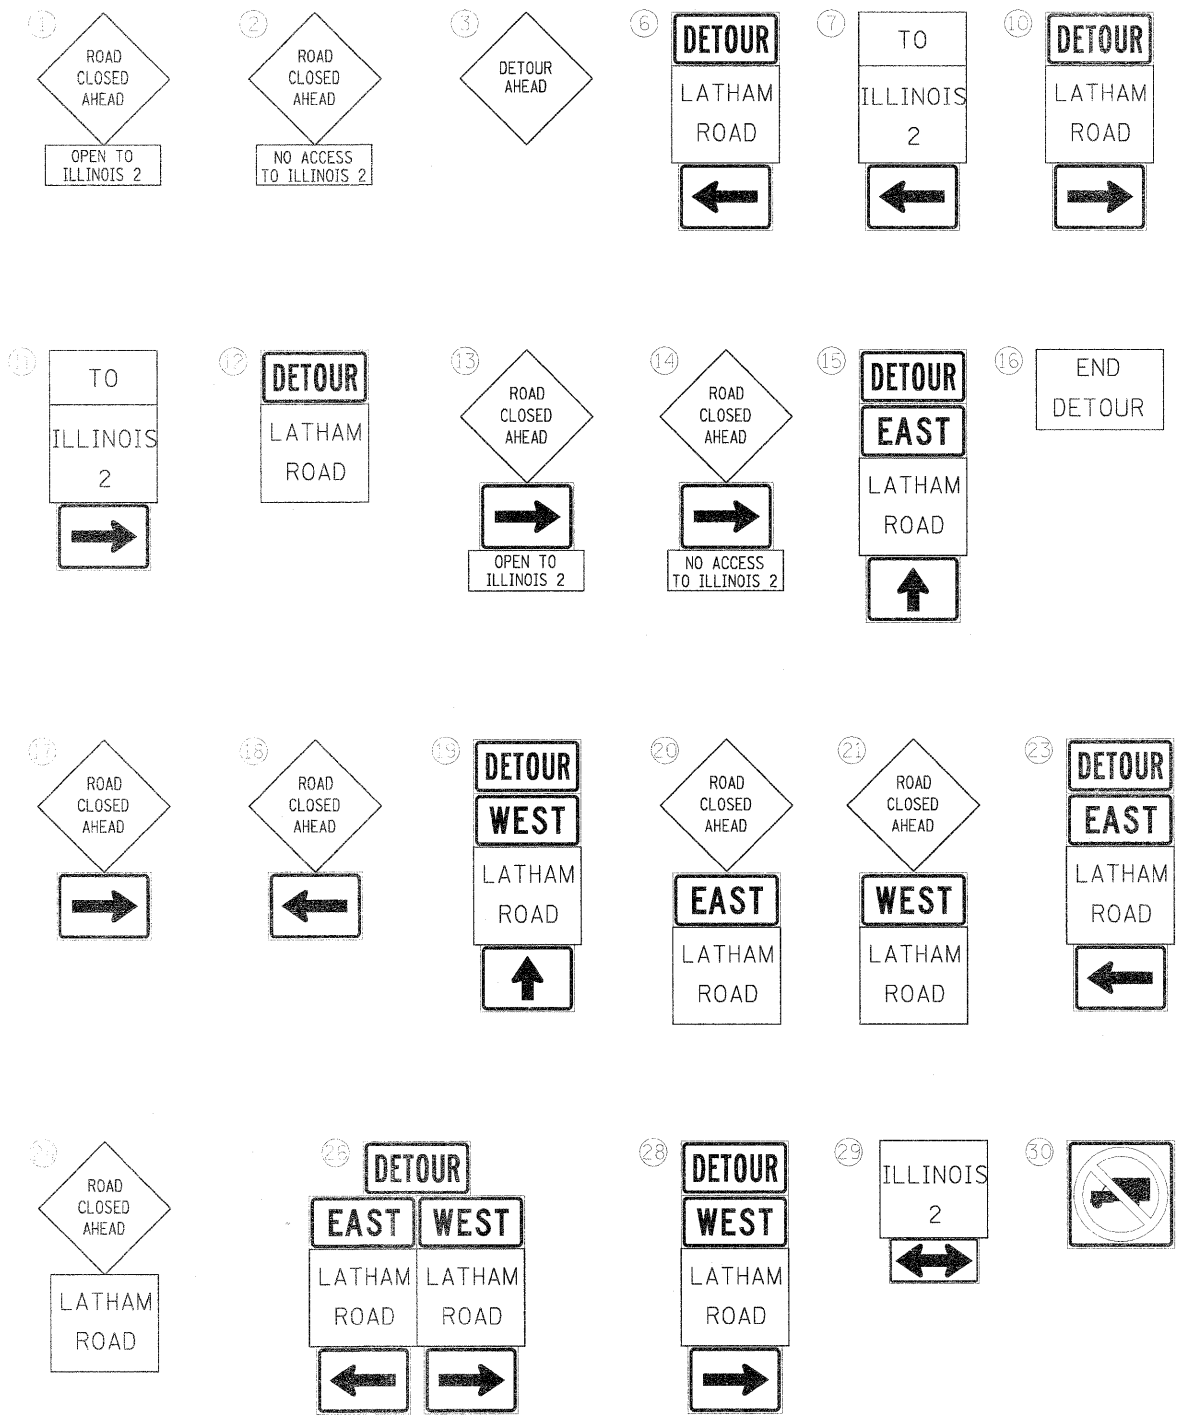


DETOUR ROUTE STAGE I

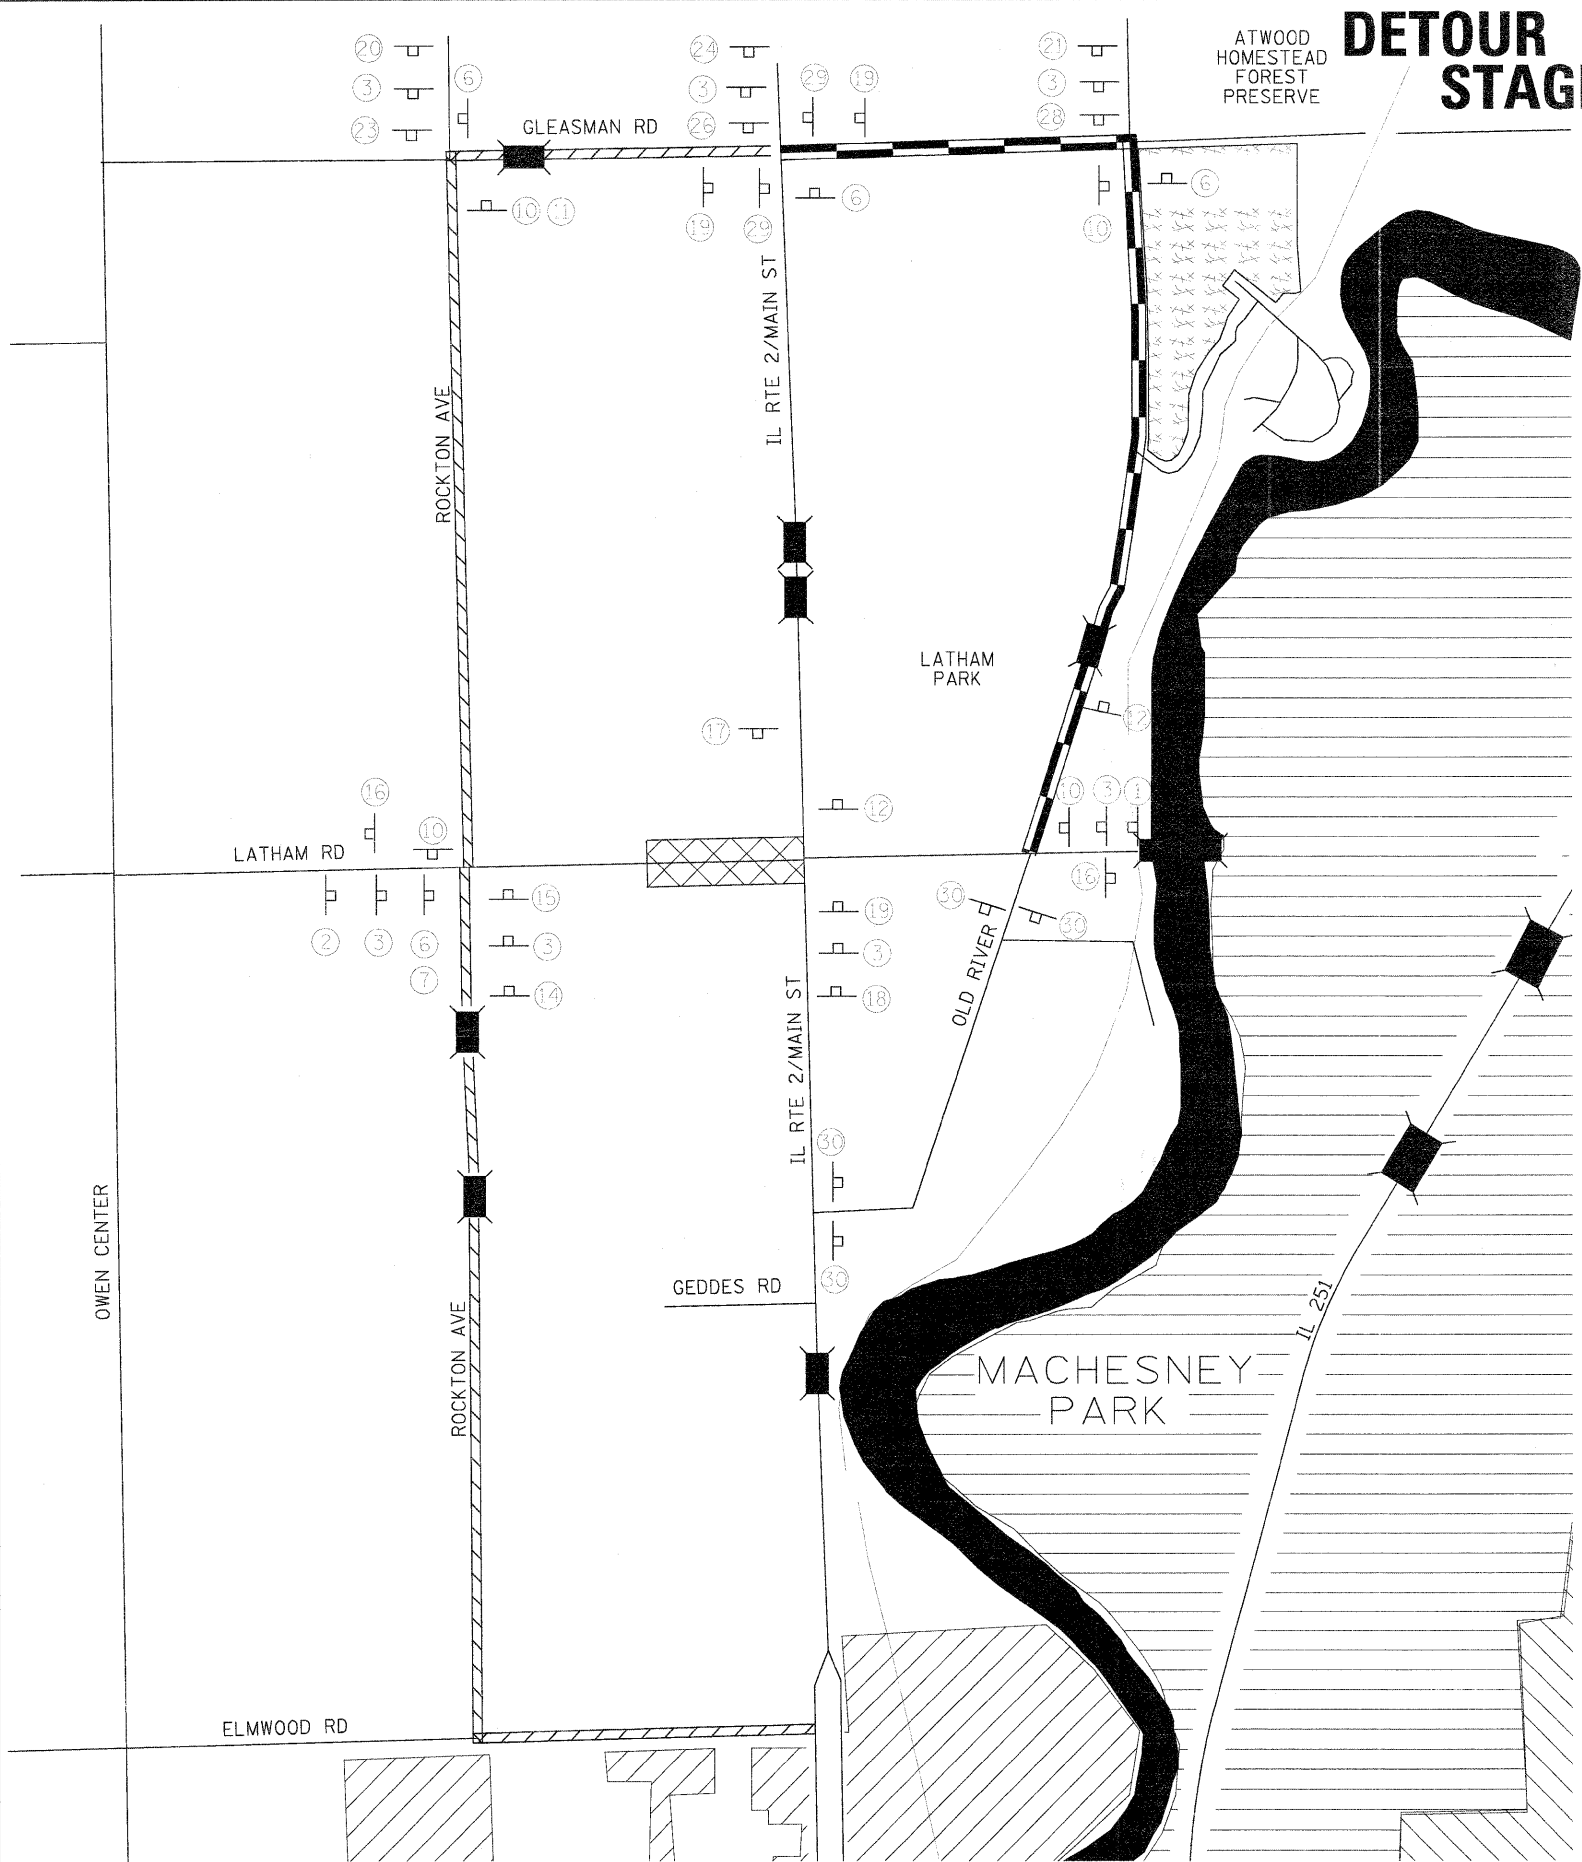

SIGNS SHOWN ON IL 2 SHALL BE RELOCATED TO THE NEW ALIGNMENT FOR STAGE 2 AS REQUIRED.

- WORK AREA
- DETOUR ROUTE
- GOOD NEIGHBOR POLICY

FILE NAME =	USER NAME = thompson	DESIGNED =	REVISED =
\\projects\11254\segment 1\sheet\civil\	z:\office\control\ad0058\detour.dgn	DRAWN =	REVISED =
	PLOT SCALE = 28.0000' / IN.	CHECKED =	REVISED =
	PLOT DATE = 4/4/2011	DATE =	REVISED =

STATE OF ILLINOIS
DEPARTMENT OF TRANSPORTATION

DETOUR ROUTE STAGE I

SCALE: SHEET NO. 112 OF 530 SHEETS | STA. TO STA.

F.A.P. RTE.	SECTION	COUNTY	TOTAL SHEETS	SHEET NO.
734	77-2-2 & 77-2B-1	WINNEBAGO	530	112
CONTRACT NO. 64813				
ILLINOIS FED. AID PROJECT				