


DETOUR ROUTE STAGE II

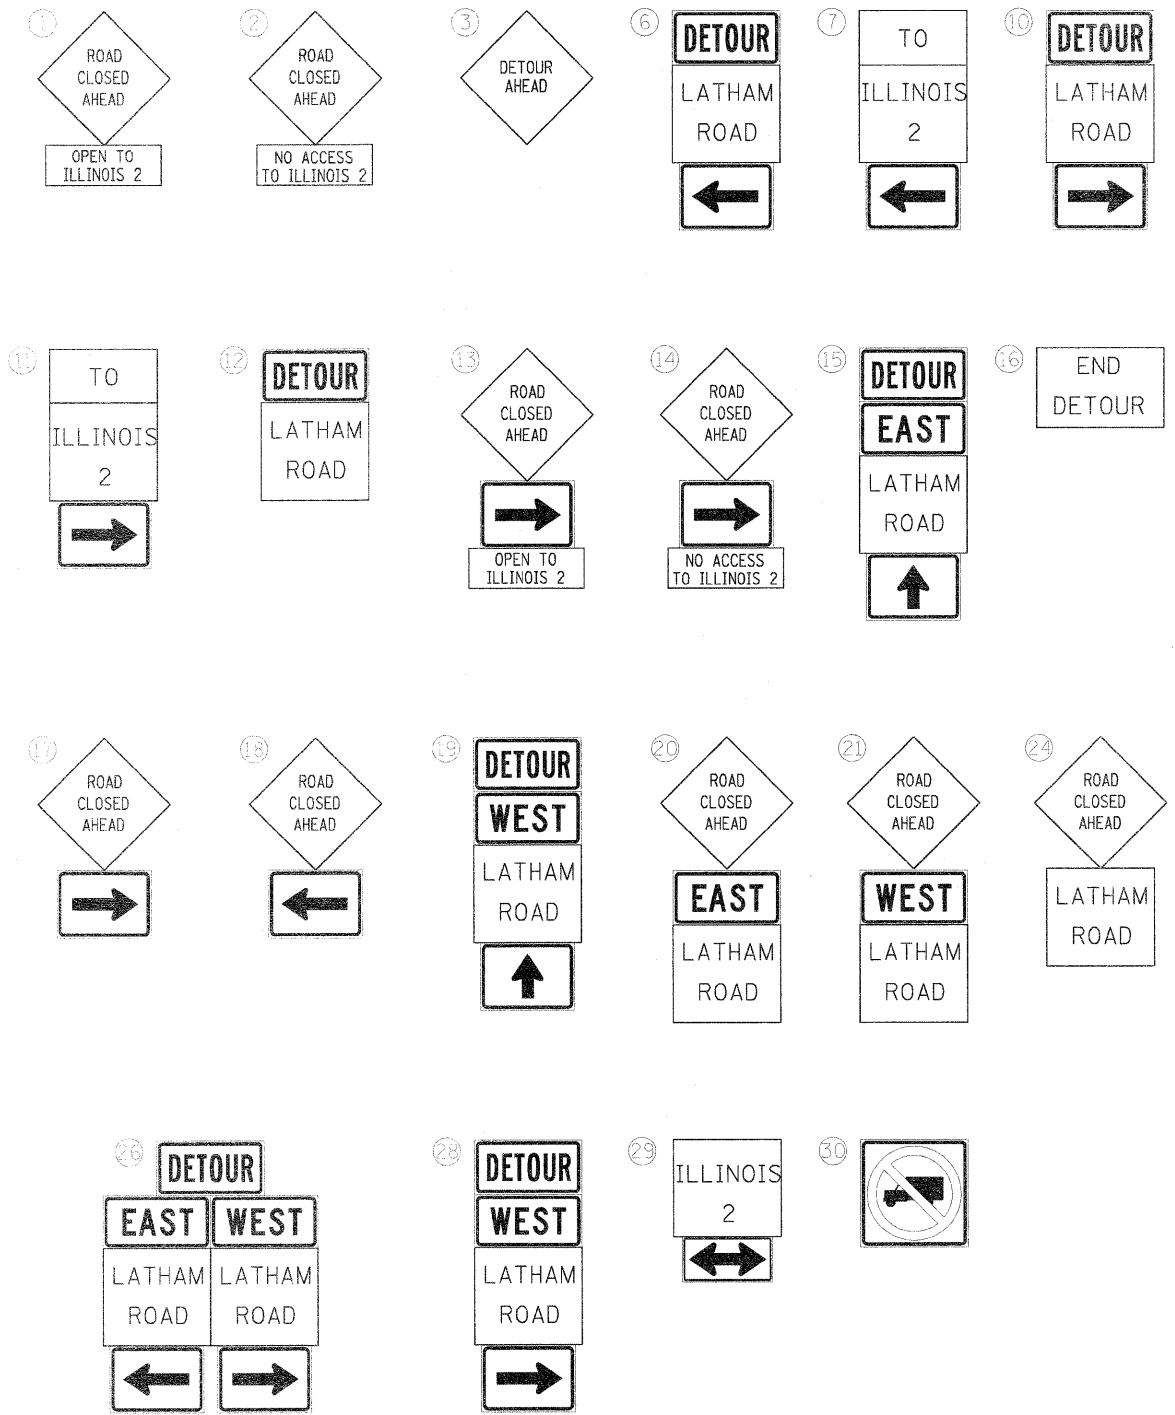

SIGNS SHOWN ON IL 2 SHALL BE RELOCATED TO THE NEW ALIGNMENT FOR STAGE 2 AS REQUIRED.

- WORK AREA
- DETOUR ROUTE
- GOOD NEIGHBOR POLICY

FILE NAME =	USER NAME = thompson	DESIGNED -	REVISED -
z:\projects\11294\segment 1\sheets\atv11	z:\office\control\20058\atv11.dgn	DRAWN -	REVISED -
	PLT SCALE = 28.0000 / IN.	CHECKED -	REVISED -
	PLT DATE = 4/4/2011	DATE -	REVISED -

**STATE OF ILLINOIS
DEPARTMENT OF TRANSPORTATION**

DETOUR ROUTE STAGE II

SCALE: SHEET NO. 113 OF 530 SHEETS STA. TO STA.

F.A.P. RTE.	SECTION	COUNTY	TOTAL SHEETS	SHEET NO.
734	77-2-2 & 77-2B-1	WINNEBAGO	530	113
CONTRACT NO. 64813				
ILLINOIS FED. AID PROJECT				