














- LEGEND**
-  EXISTING OR NEWLY CONSTRUCTED PAVEMENT USED FOR TRAFFIC
 -  CONSTRUCTION ZONE DURING STAGE
 -  DIRECTION OF TRAVEL
 -  TEMPORARY PAVEMENT (SEE TYPICAL SECTION FOR WIDENING)
 -  BARRICADE, TYPE III
 -  DRUM WITH STEADY BURNING LIGHT
 -  ARROW BOARD

 

ROAD CLOSED
 R11-2
 48" X 30"

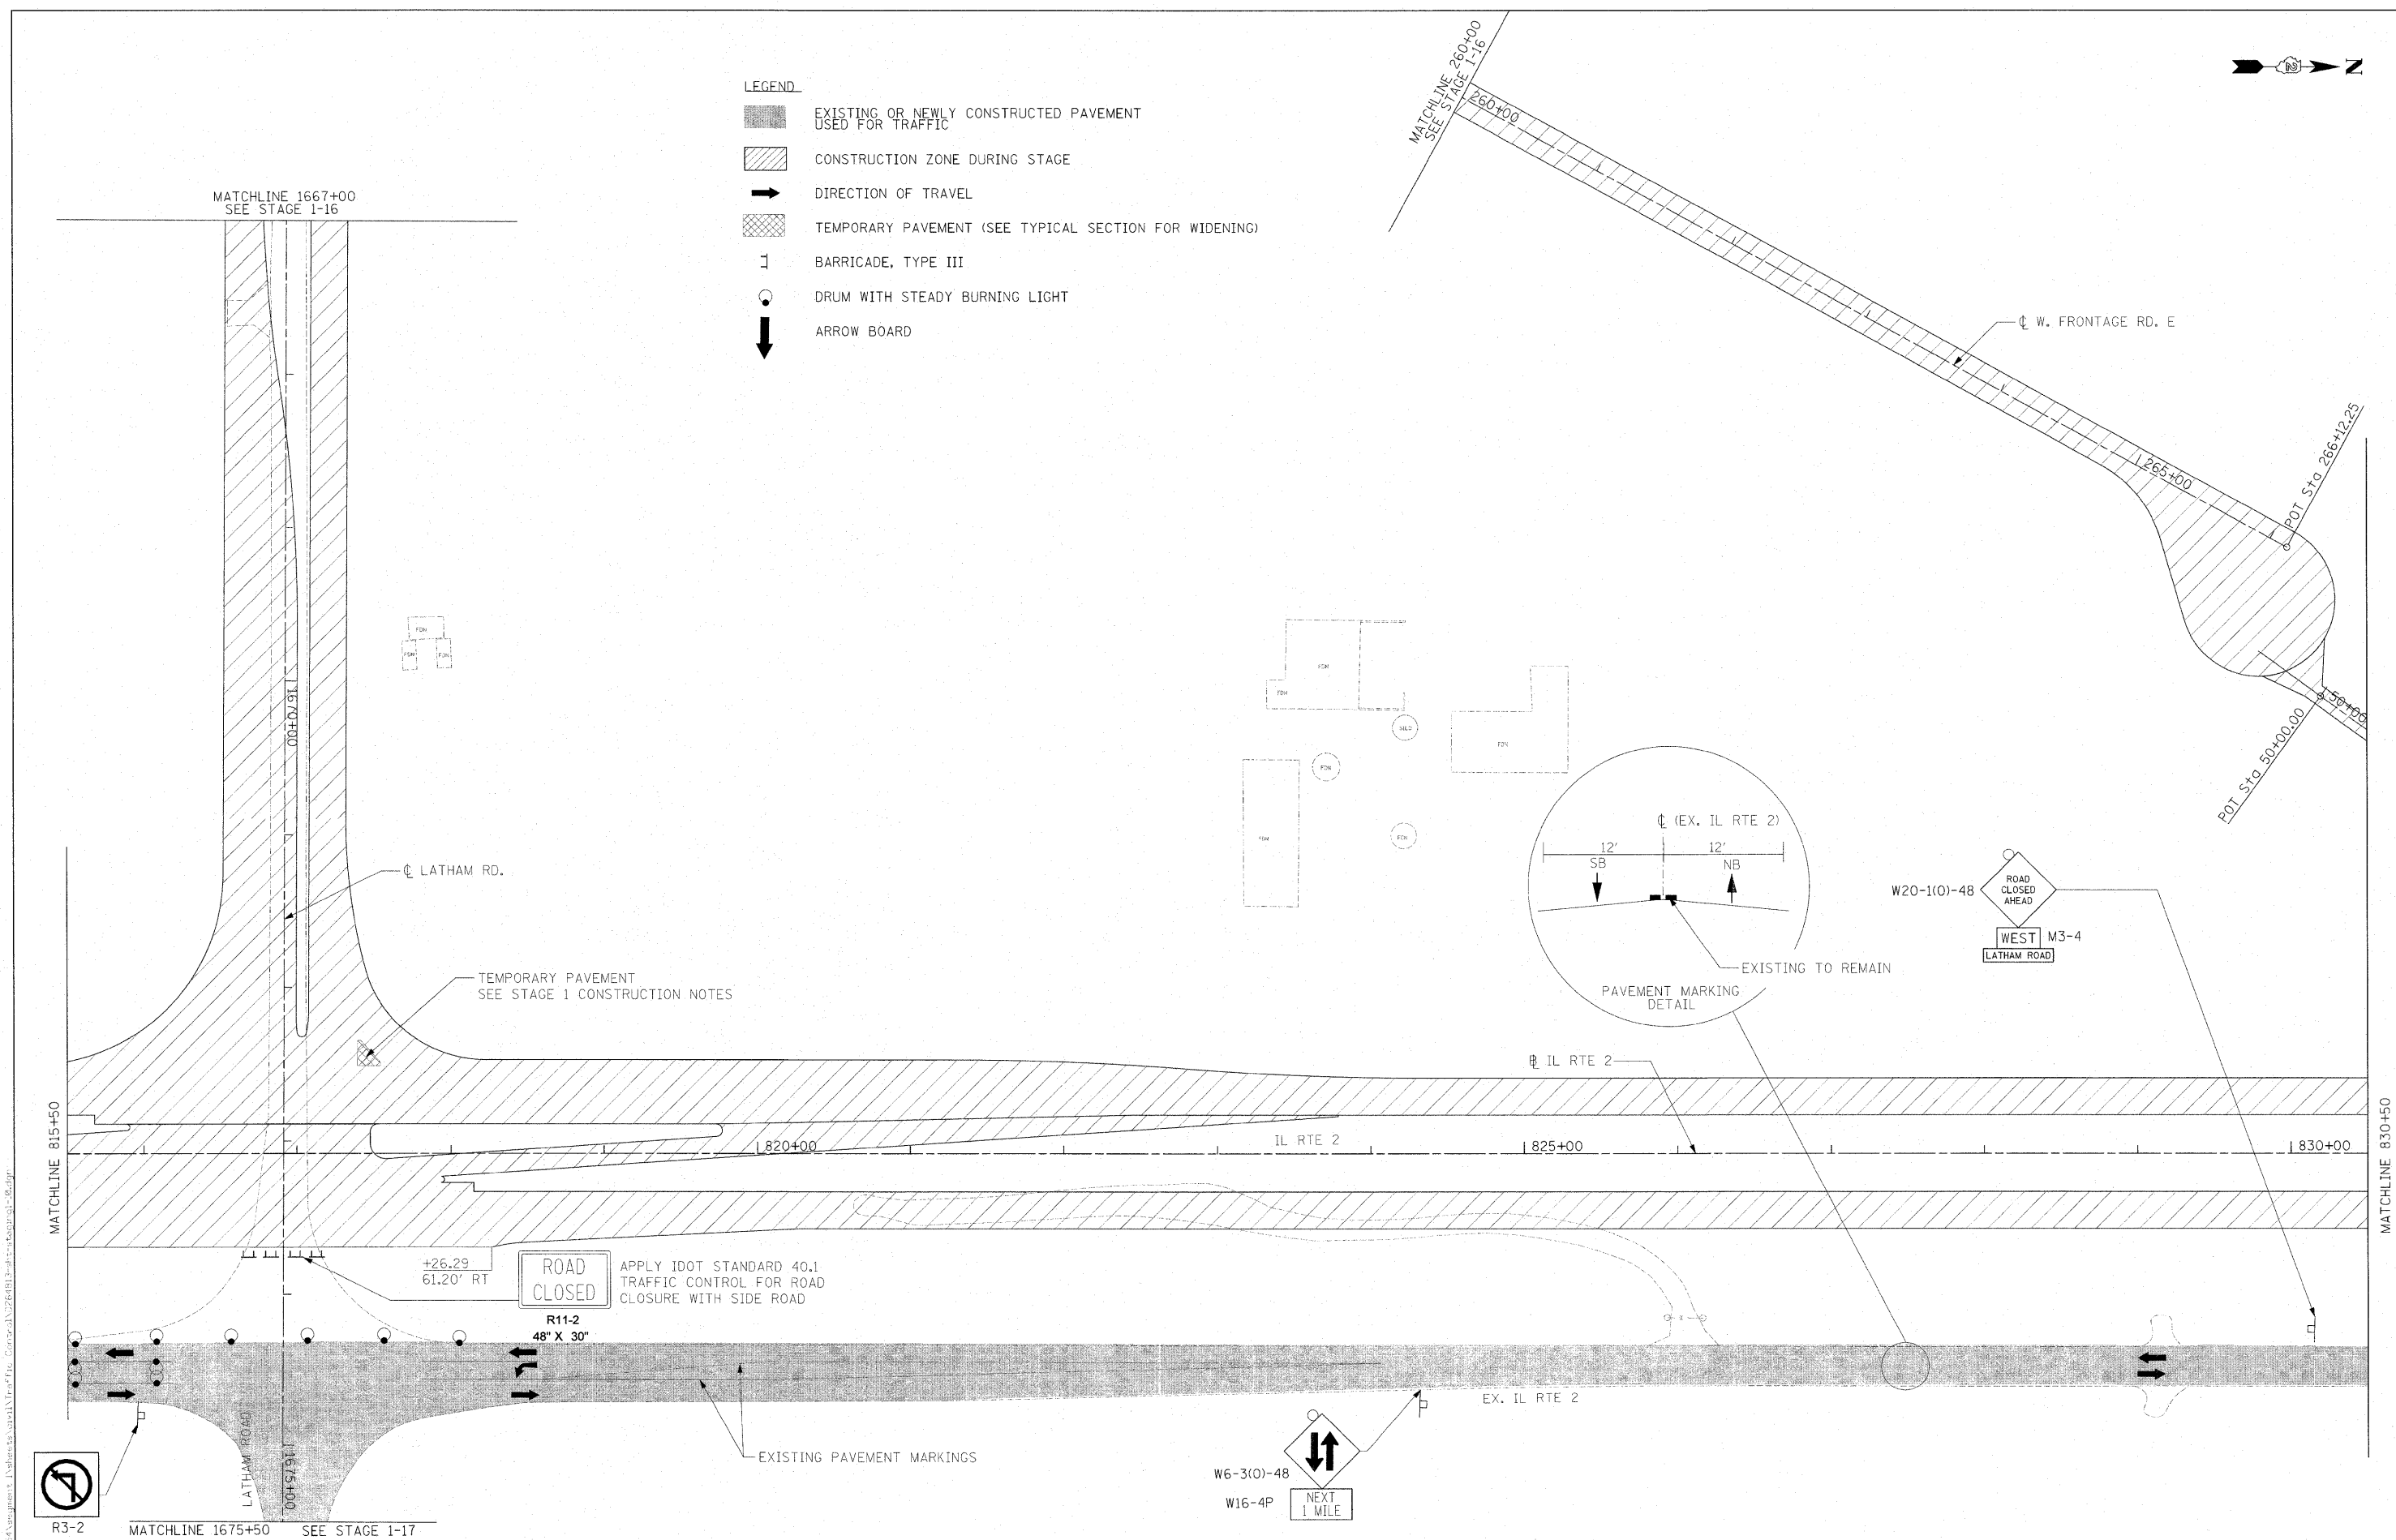APPLY IDOT STANDARD 40.1 TRAFFIC CONTROL FOR ROAD CLOSURE WITH SIDE ROAD

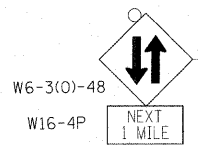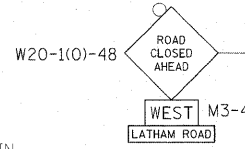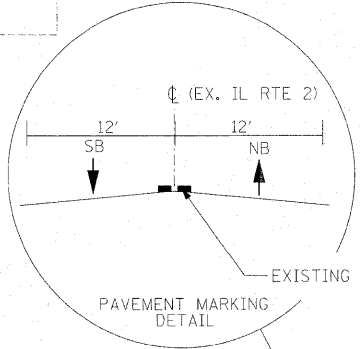

USER NAME = zulkowst	DESIGNED STS/ROT	REVISED -
DRAWN RDT		REVISED -
CHECKED GC		REVISED -
DATE 01-14-11		REVISED -

**STATE OF ILLINOIS
 DEPARTMENT OF TRANSPORTATION**

**ILLINOIS ROUTE 2
 SUGGESTED STAGES OF CONSTRUCTION
 AND TRAFFIC CONTROL STAGE 1 - 10**

F.A.P. RTE. 734	SECTION 77-2-2 & 77-2B-1	COUNTY WINNEBAGO	TOTAL SHEETS 530	SHEET NO. 123
SCALE: 1"=50'		SHEET NO. 123 OF 530 SHEETS		STA. 815+50 TO STA. 830+50
FED. ROAD DIST. NO. ILLINOIS FED. AID PROJECT CONTRACT NO. 64813				