


MATCHLINE 860+50 | 865+00 | 870+00 | 875+00 | MATCHLINE 875+50

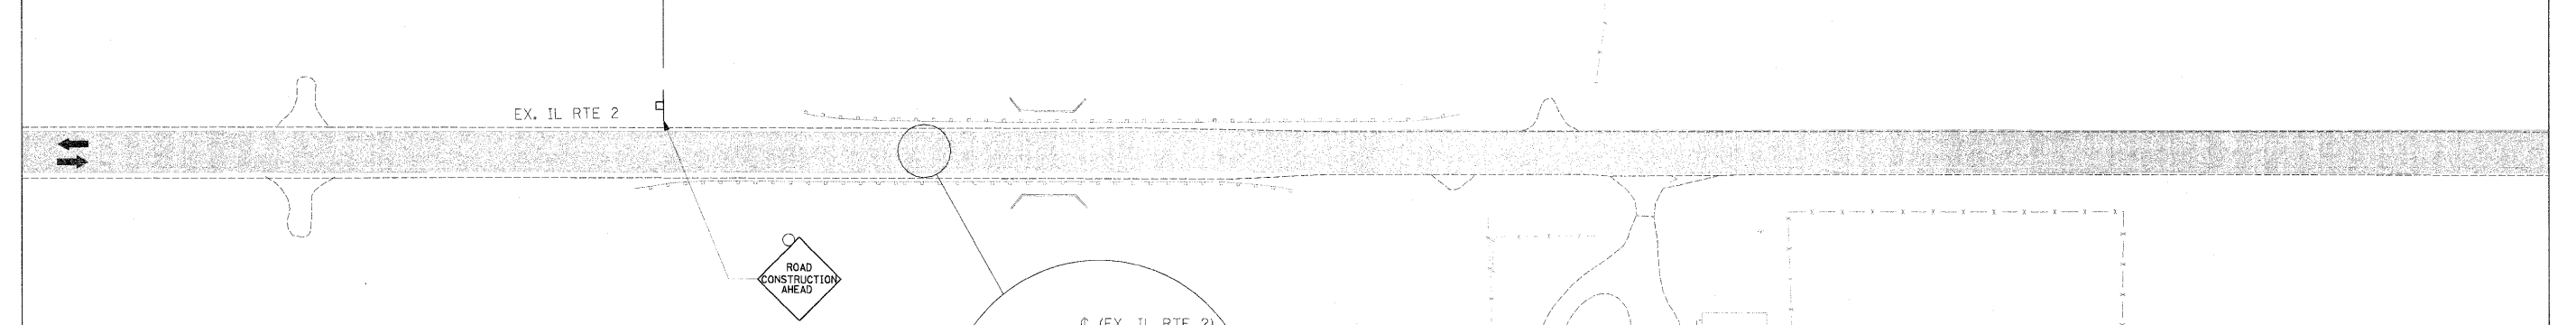

MATCHLINE 875+50 | 880+00 | 885+00 | 890+00



**LEGEND**

- EXISTING OR NEWLY CONSTRUCTED PAVEMENT USED FOR TRAFFIC
- CONSTRUCTION ZONE DURING STAGE
- DIRECTION OF TRAVEL
- TEMPORARY PAVEMENT (SEE TYPICAL SECTION FOR WIDENING)
- BARRICADE, TYPE III
- DRUM WITH STEADY BURNING LIGHT
- ARROW BOARD

N:\projects\12254\Assignment\_N\sheet\Traffic\_Control\026483-ent-sta-sheet-13.dgn  
 USER: jperkins  
 PLOT DATE: 4/1/2011

USER NAME = thorpard	DESIGNED STS/RDT	REVISED -
DRAWN RDT	REVISED -	
CHECKED GC	REVISED -	
DATE 01-14-11	REVISED -	

**STATE OF ILLINOIS**  
**DEPARTMENT OF TRANSPORTATION**

**ILLINOIS ROUTE 2**  
**SUGGESTED STAGES OF CONSTRUCTION**  
**AND TRAFFIC CONTROL STAGE 1 - 13**

SCALE: 1"=50' | SHEET NO. 127 OF 530 SHEETS | STA. 860+50 TO STA. 890+50

F.A.P. RTE.	SECTION	COUNTY	TOTAL SHEETS	SHEET NO.
734	77-2-2 & 77-2B-1	WINNEBAGO	530	127
FED. ROAD DIST. NO.		ILLINOIS FED. AID PROJECT		
		CONTRACT NO. 64813		