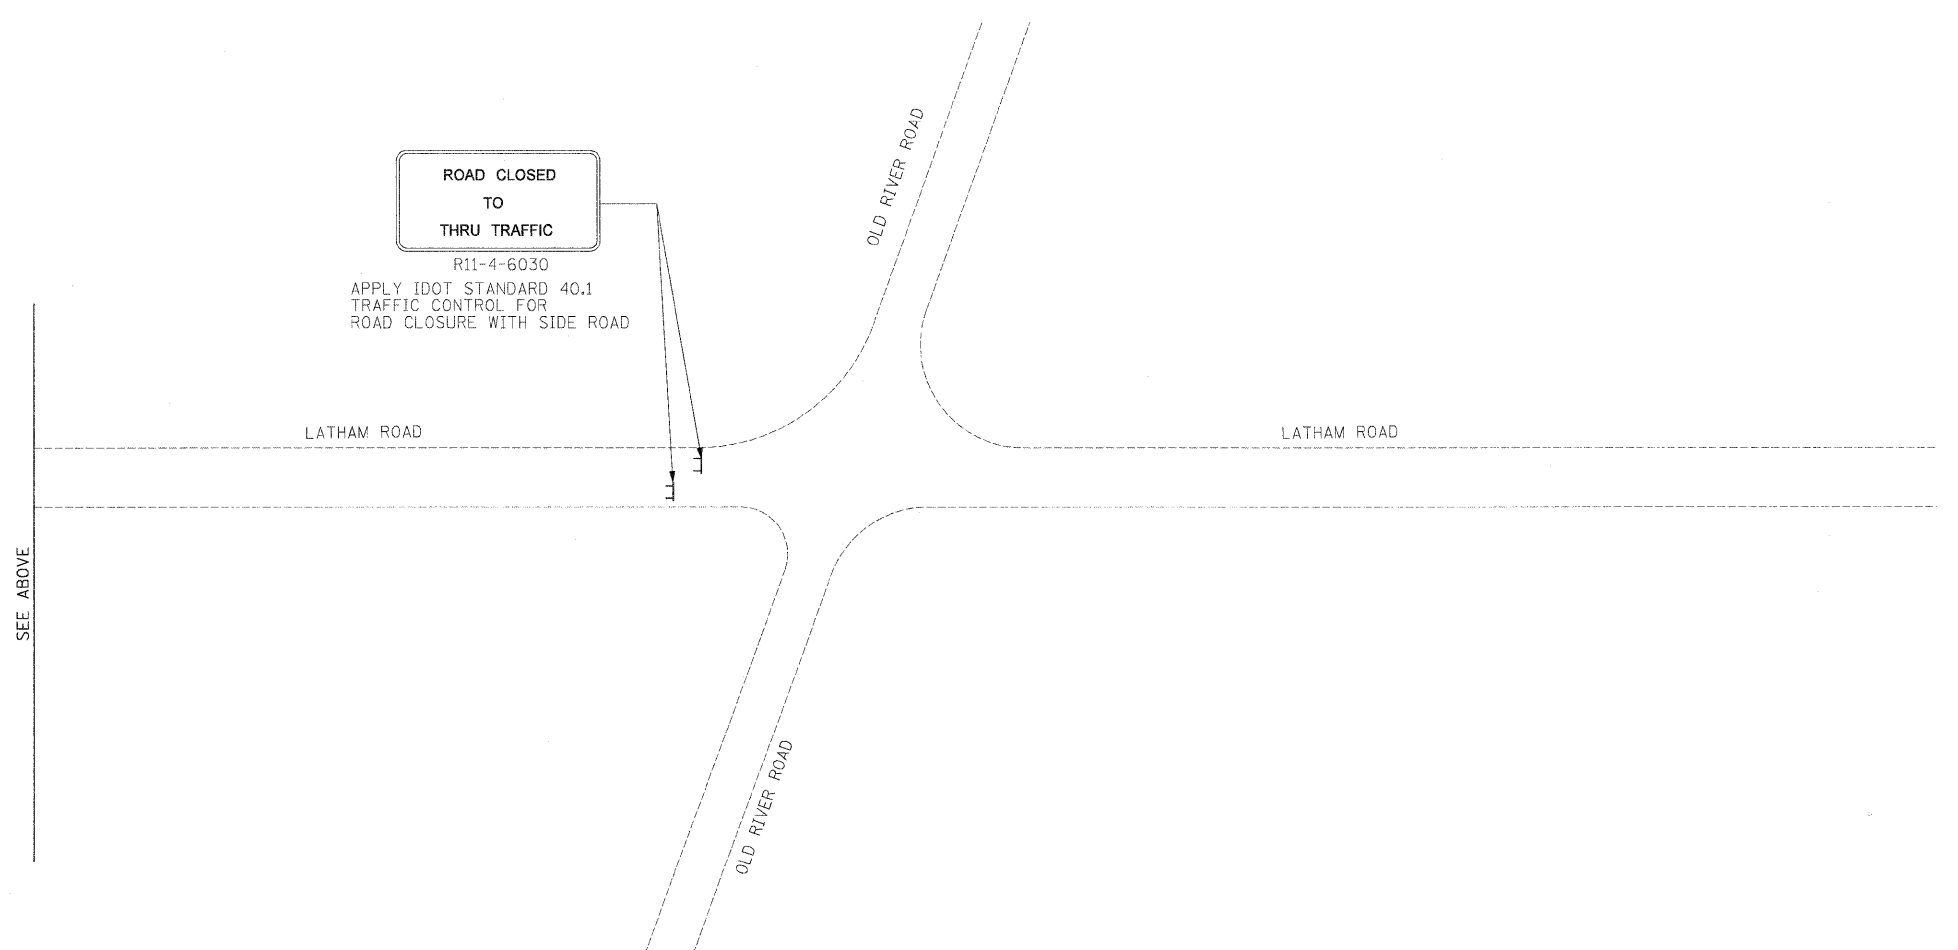

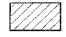







ROAD CLOSED  
TO  
THRU TRAFFIC  
R11-4-6030  
APPLY IDOT STANDARD 40.1  
TRAFFIC CONTROL FOR  
ROAD CLOSURE WITH SIDE ROAD



**LEGEND**

-  EXISTING OR NEWLY CONSTRUCTED PAVEMENT USED FOR TRAFFIC
-  CONSTRUCTION ZONE DURING STAGE
-  DIRECTION OF TRAVEL
-  TEMPORARY PAVEMENT (SEE TYPICAL SECTION FOR WIDENING)
-  BARRICADE, TYPE III
-  DRUM WITH STEADY BURNING LIGHT
-  ARROW BOARD

C:\projects\1125A\element\1125a\civil\Traffic Control\026813-90-traffic1-18.dgn

USER NAME	thompson	DESIGNED	STS/RDT	REVISED	-
		DRAWN	RDT	REVISED	-
PLT SCALE	50.0000 FT / IN.	CHECKED	GC	REVISED	-
PLT DATE	4/4/2011	DATE	01-14-11	REVISED	-

**STATE OF ILLINOIS  
DEPARTMENT OF TRANSPORTATION**

**ILLINOIS ROUTE 2  
SUGGESTED STAGES OF CONSTRUCTION  
AND TRAFFIC CONTROL STAGE 1 - 18**

SCALE: 1"=50' SHEET NO. 132 OF 530 SHEETS STA. 1690+50 TO STA. 1714+00

F.A.P. RTE.	SECTION	COUNTY	TOTAL SHEETS	SHEET NO.
734	77-2-2 & 77-2B-1	WINNEBAGO	530	132
FED. ROAD DIST. NO.			ILLINOIS FED. AID PROJECT	
			CONTRACT NO. 64813	