


70 80 90 100 110 120 130 140 150 160 170 180 190 200 210 220 230 240 250 260 270 280 290 300 310 320 330 340 350 360

DATE	
BY	
SURVEYED	
TEMPLATE	
NOTE BOOK	
AREAS CHECKED	
NO.	

DATE	
BY	
SURVEYED	
TEMPLATE	
NOTE BOOK	
AREAS CHECKED	
NO.	

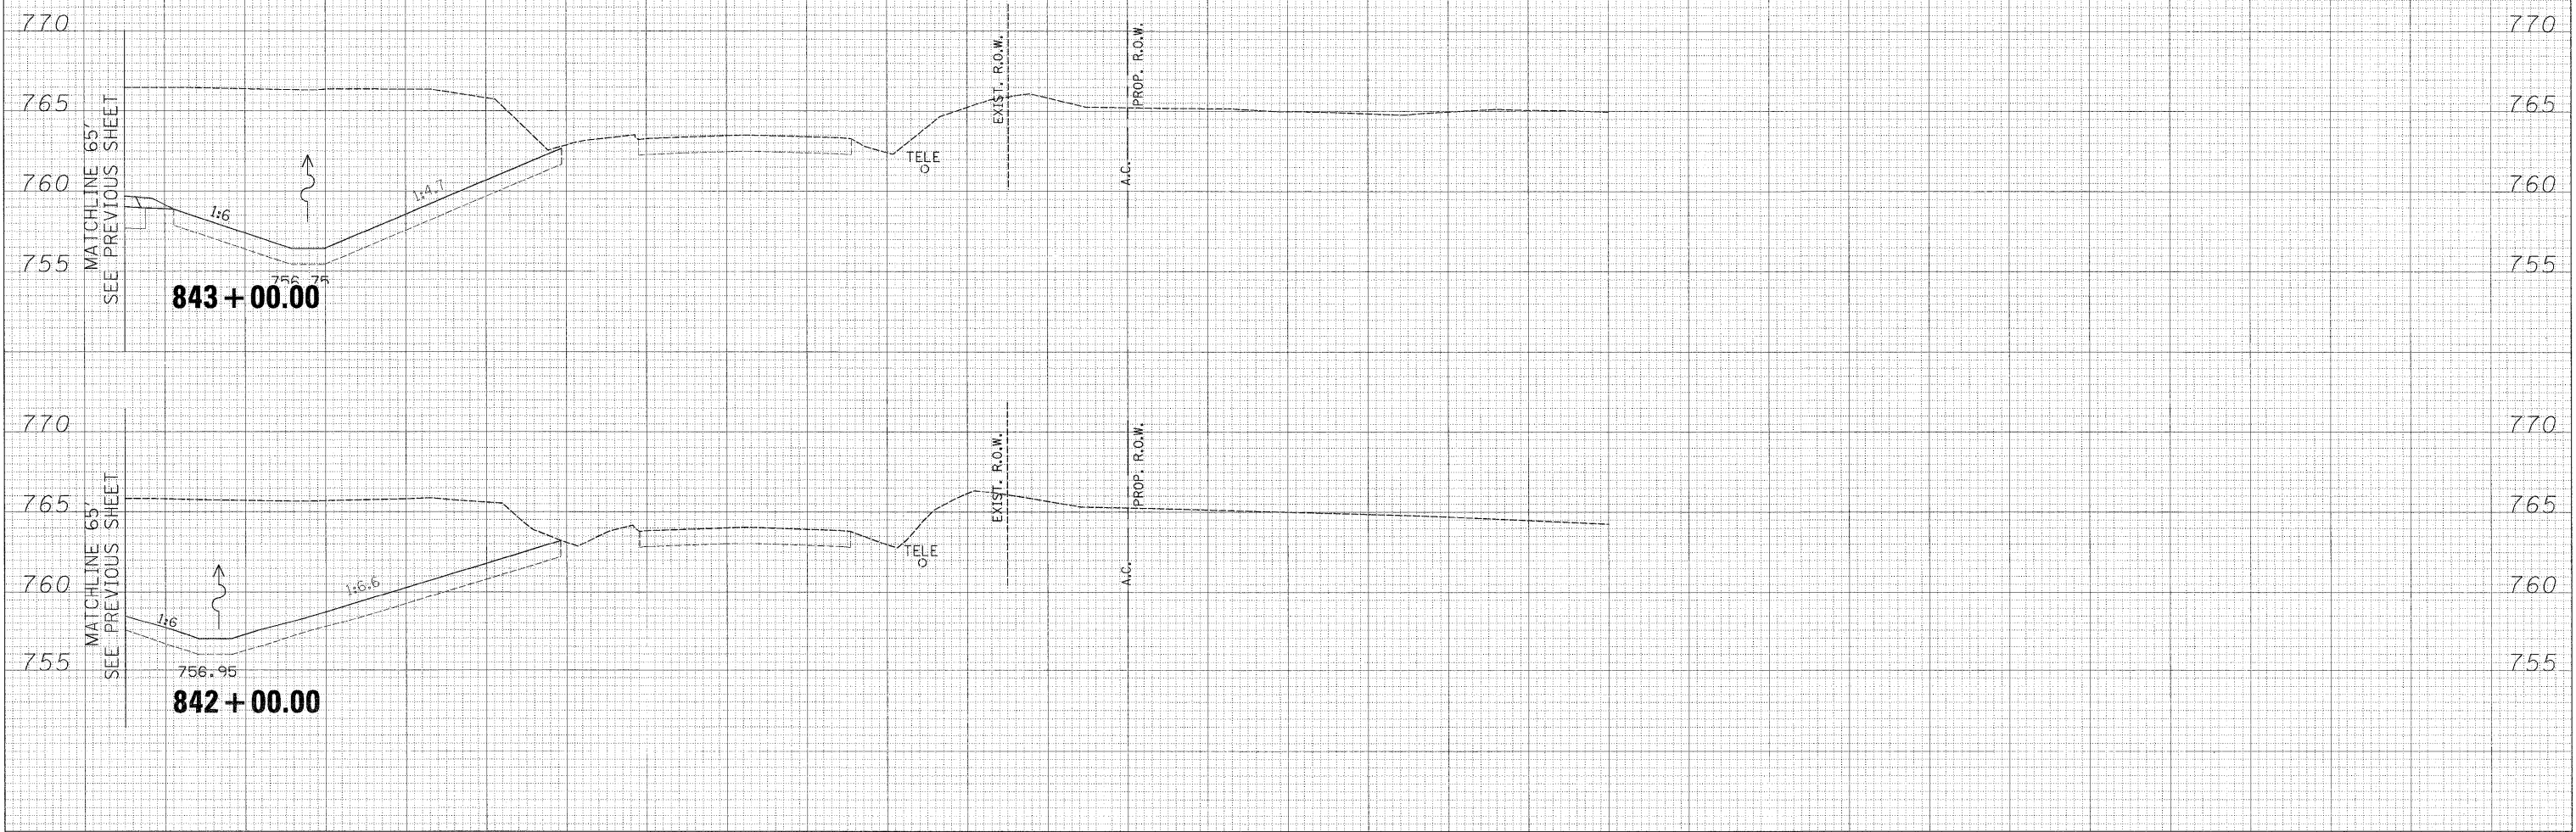

70 80 90 100 110 120 130 140 150 160 170 180 190 200 210 220 230 240 250 260 270 280 290 300 310 320 330 340 350 360

USER NAME = zulkowad	DESIGNED RDT	REVISED -
	DRAWN RDT	REVISED -
PLOT SCALE = 10.0000' / IN.	CHECKED GC	REVISED -
PLOT DATE = 2/2/2011	DATE 1-14-11	REVISED -

STATE OF ILLINOIS
DEPARTMENT OF TRANSPORTATION

ILLINOIS ROUTE 2 NORTH TRANSITION
STAGE 1 CROSS SECTIONS

SCALE: 1" = 10' SHEET NO. 137 OF 530 SHEETS STA. 842+00.00 TO STA. 843+32.60

F.A.P. RTE.	SECTION	COUNTY	TOTAL SHEETS	SHEET NO.
734	77-2-2 & 77-2B-1	WINNEBAGO	530	137
				CONTRACT NO. 64813

\\projects\11254\segment\1\sheet\civil\traffic control\0264813-sht-xxsht-IL2 North Transition Stage 1.dgn

ILLINOIS FED. AID PROJECT