


DATE	
BY	
FINAL SURVEY	
PLOTTED	
TEMP. AT	
NOTE BOOK	
AREAS CHECKED	
NO.	

DATE	
BY	
ORIGINAL SURVEY	
PLOTTED	
TEMP. AT	
NOTE BOOK	
AREAS CHECKED	
NO.	

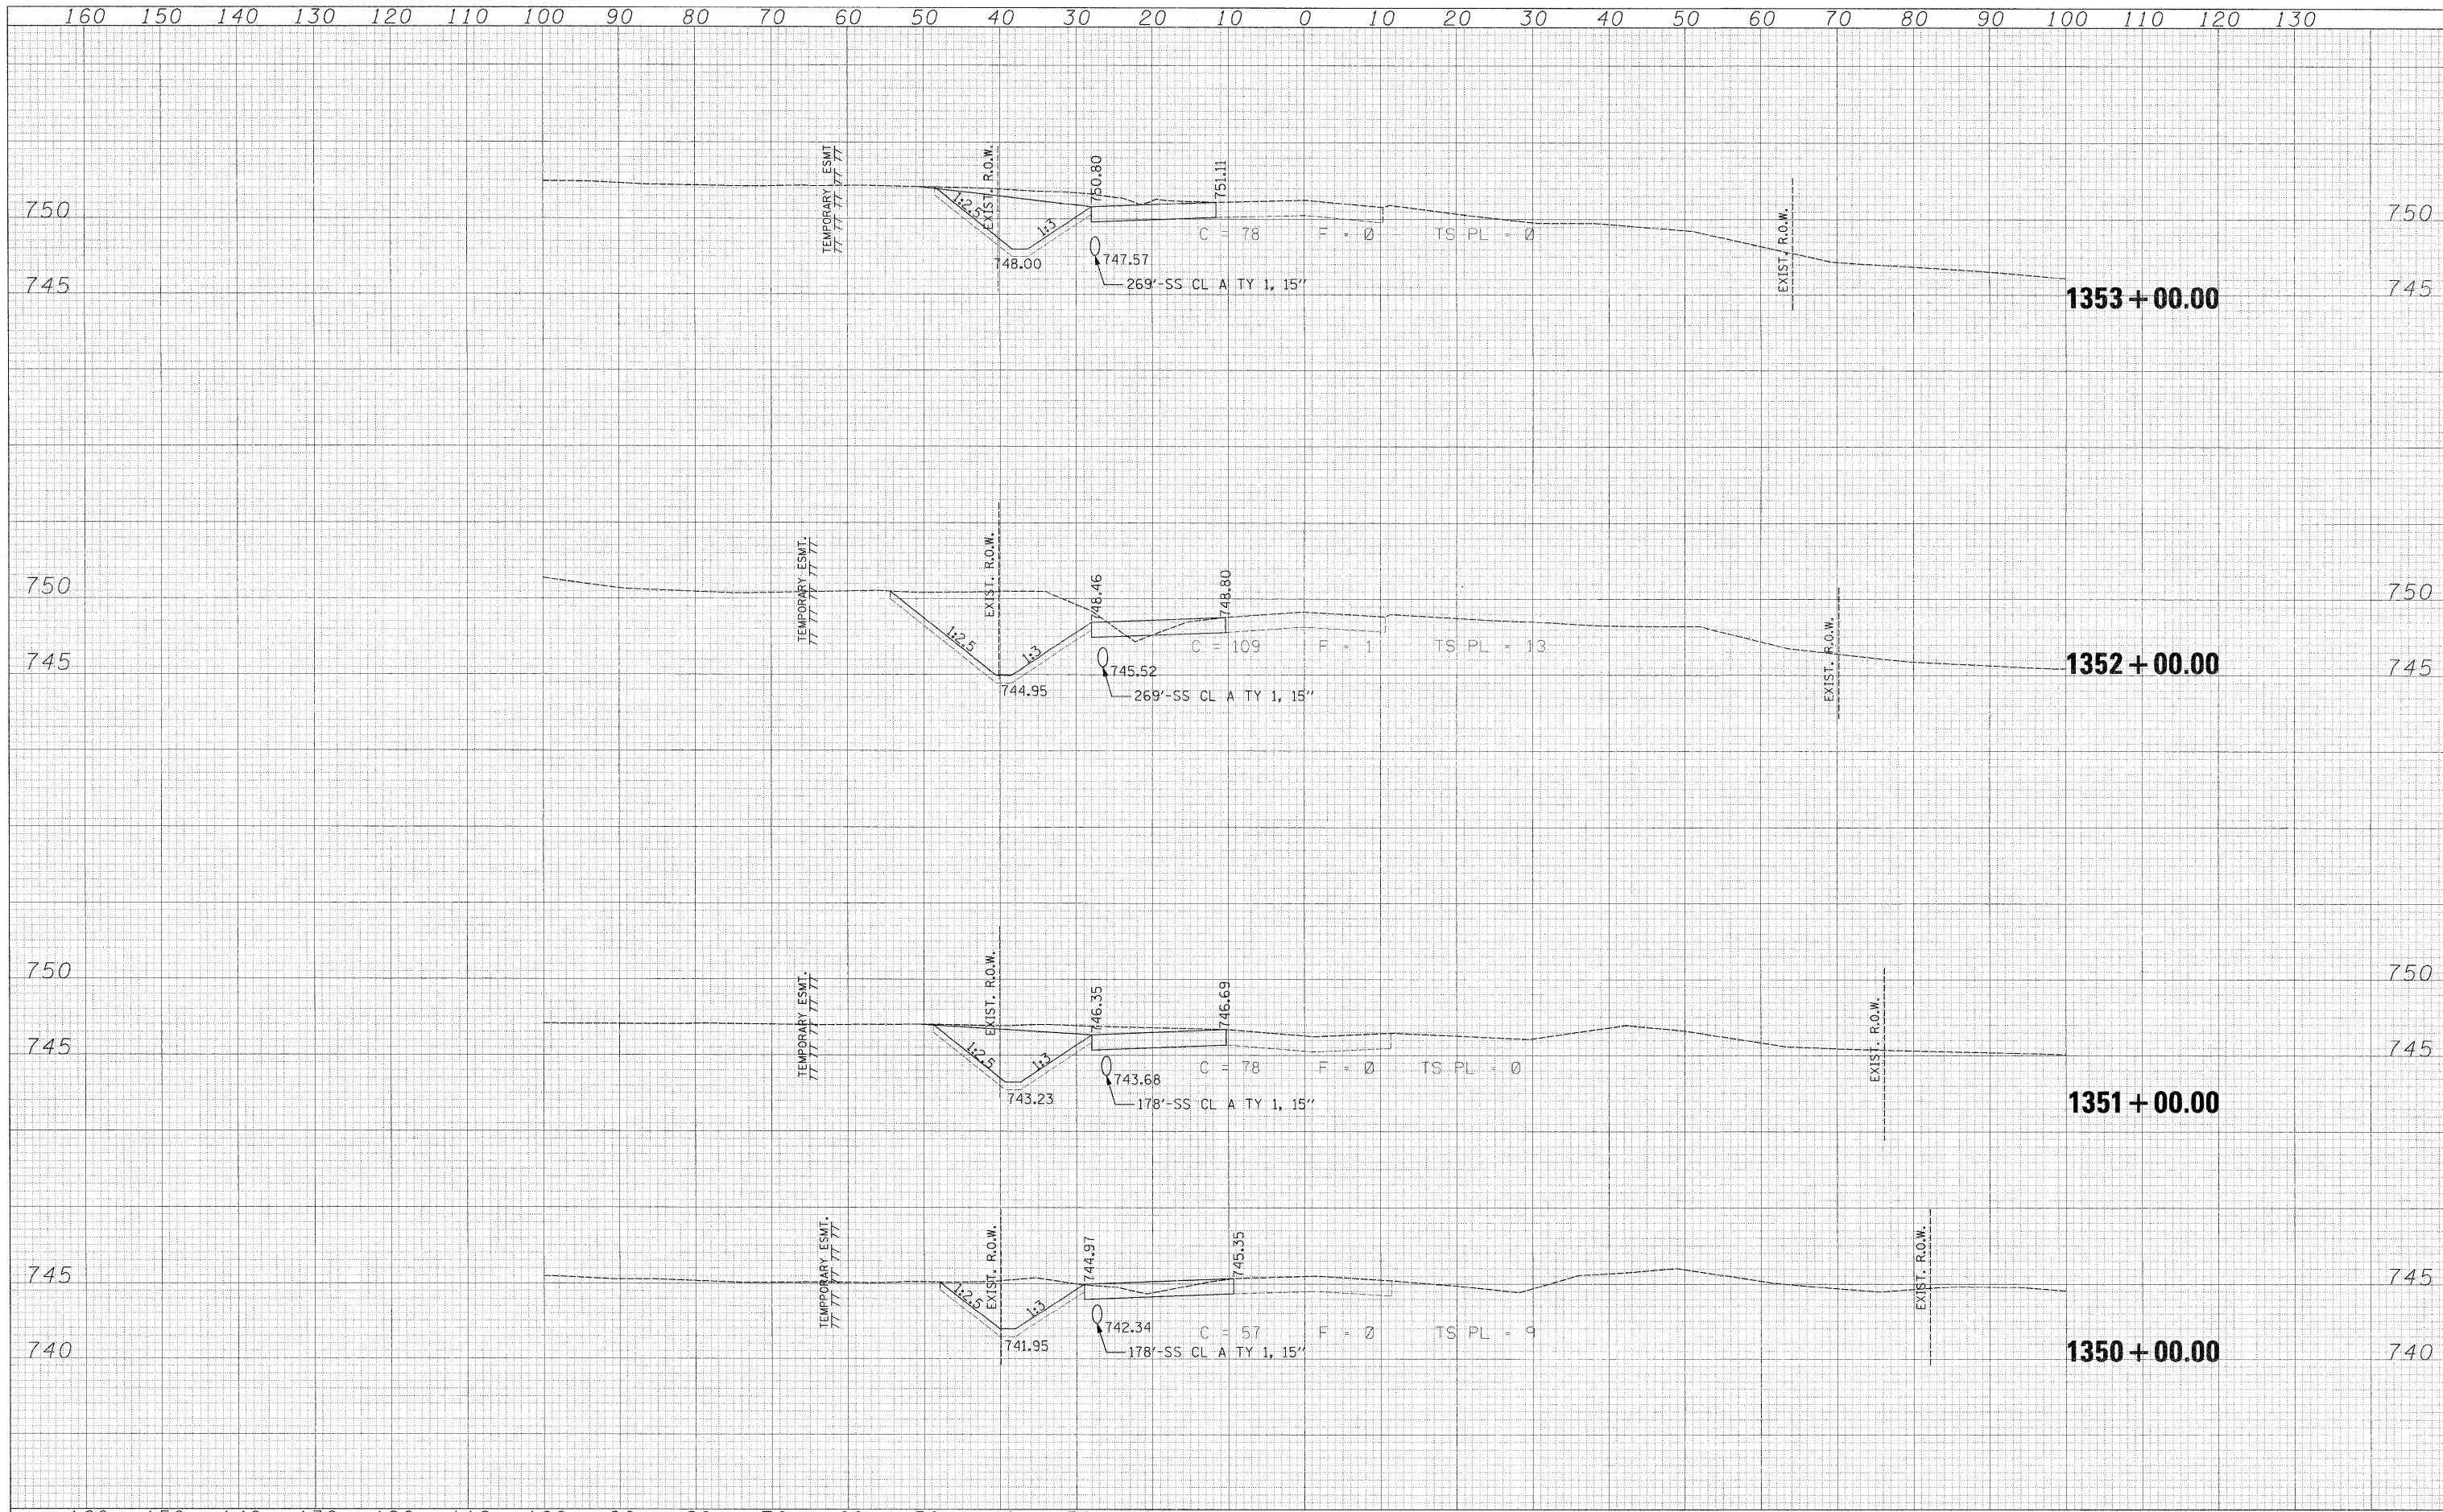

160	150	140	130	120	110	100	90	80	70	60	50	40	30	20	10	0	10	20	30	40	50	60	70	80	90	100	110	120	130	
USER NAME = zuikowad DESIGNED RDT DRAWN RDT CHECKED GC DATE 01-14-11														DESIGNED RDT DRAWN RDT CHECKED GC DATE 01-14-11														REVISIONS REVISIONS REVISIONS REVISIONS														STATE OF ILLINOIS DEPARTMENT OF TRANSPORTATION														OLD RIVER ROAD STAGE 1 CONSTRUCTION														F.A.P. RTE. 134 SECTION 77-2-2 & 77-2B-1 COUNTY WINNEBAGO TOTAL SHEETS 530 SHEET NO. 145 CONTRACT NO. 64813														SCALE: 1" = 10' SHEET NO. 145 OF 530 SHEETS STA. 1350+00.00 TO STA. 1353+00.00 FED. ROAD DIST. NO. ILLINOIS FED. AID PROJECT													

ii:\projects\11254\segment 1\sheet\cav1\Traffic Control\0264813-sh1-xsh1-Old River-Stage 1.dgn