


| | |
|---------------|--|
| DATE | |
| BY | |
| FINAL SURVEY | |
| PLOTTED | |
| TEMPLATE | |
| NOTE BOOK | |
| AREAS CHECKED | |
| NO. | |

| | |
|---------------|--|
| DATE | |
| BY | |
| SURVEY | |
| PLOTTED | |
| TEMPLATE | |
| NOTE BOOK | |
| AREAS CHECKED | |
| NO. | |

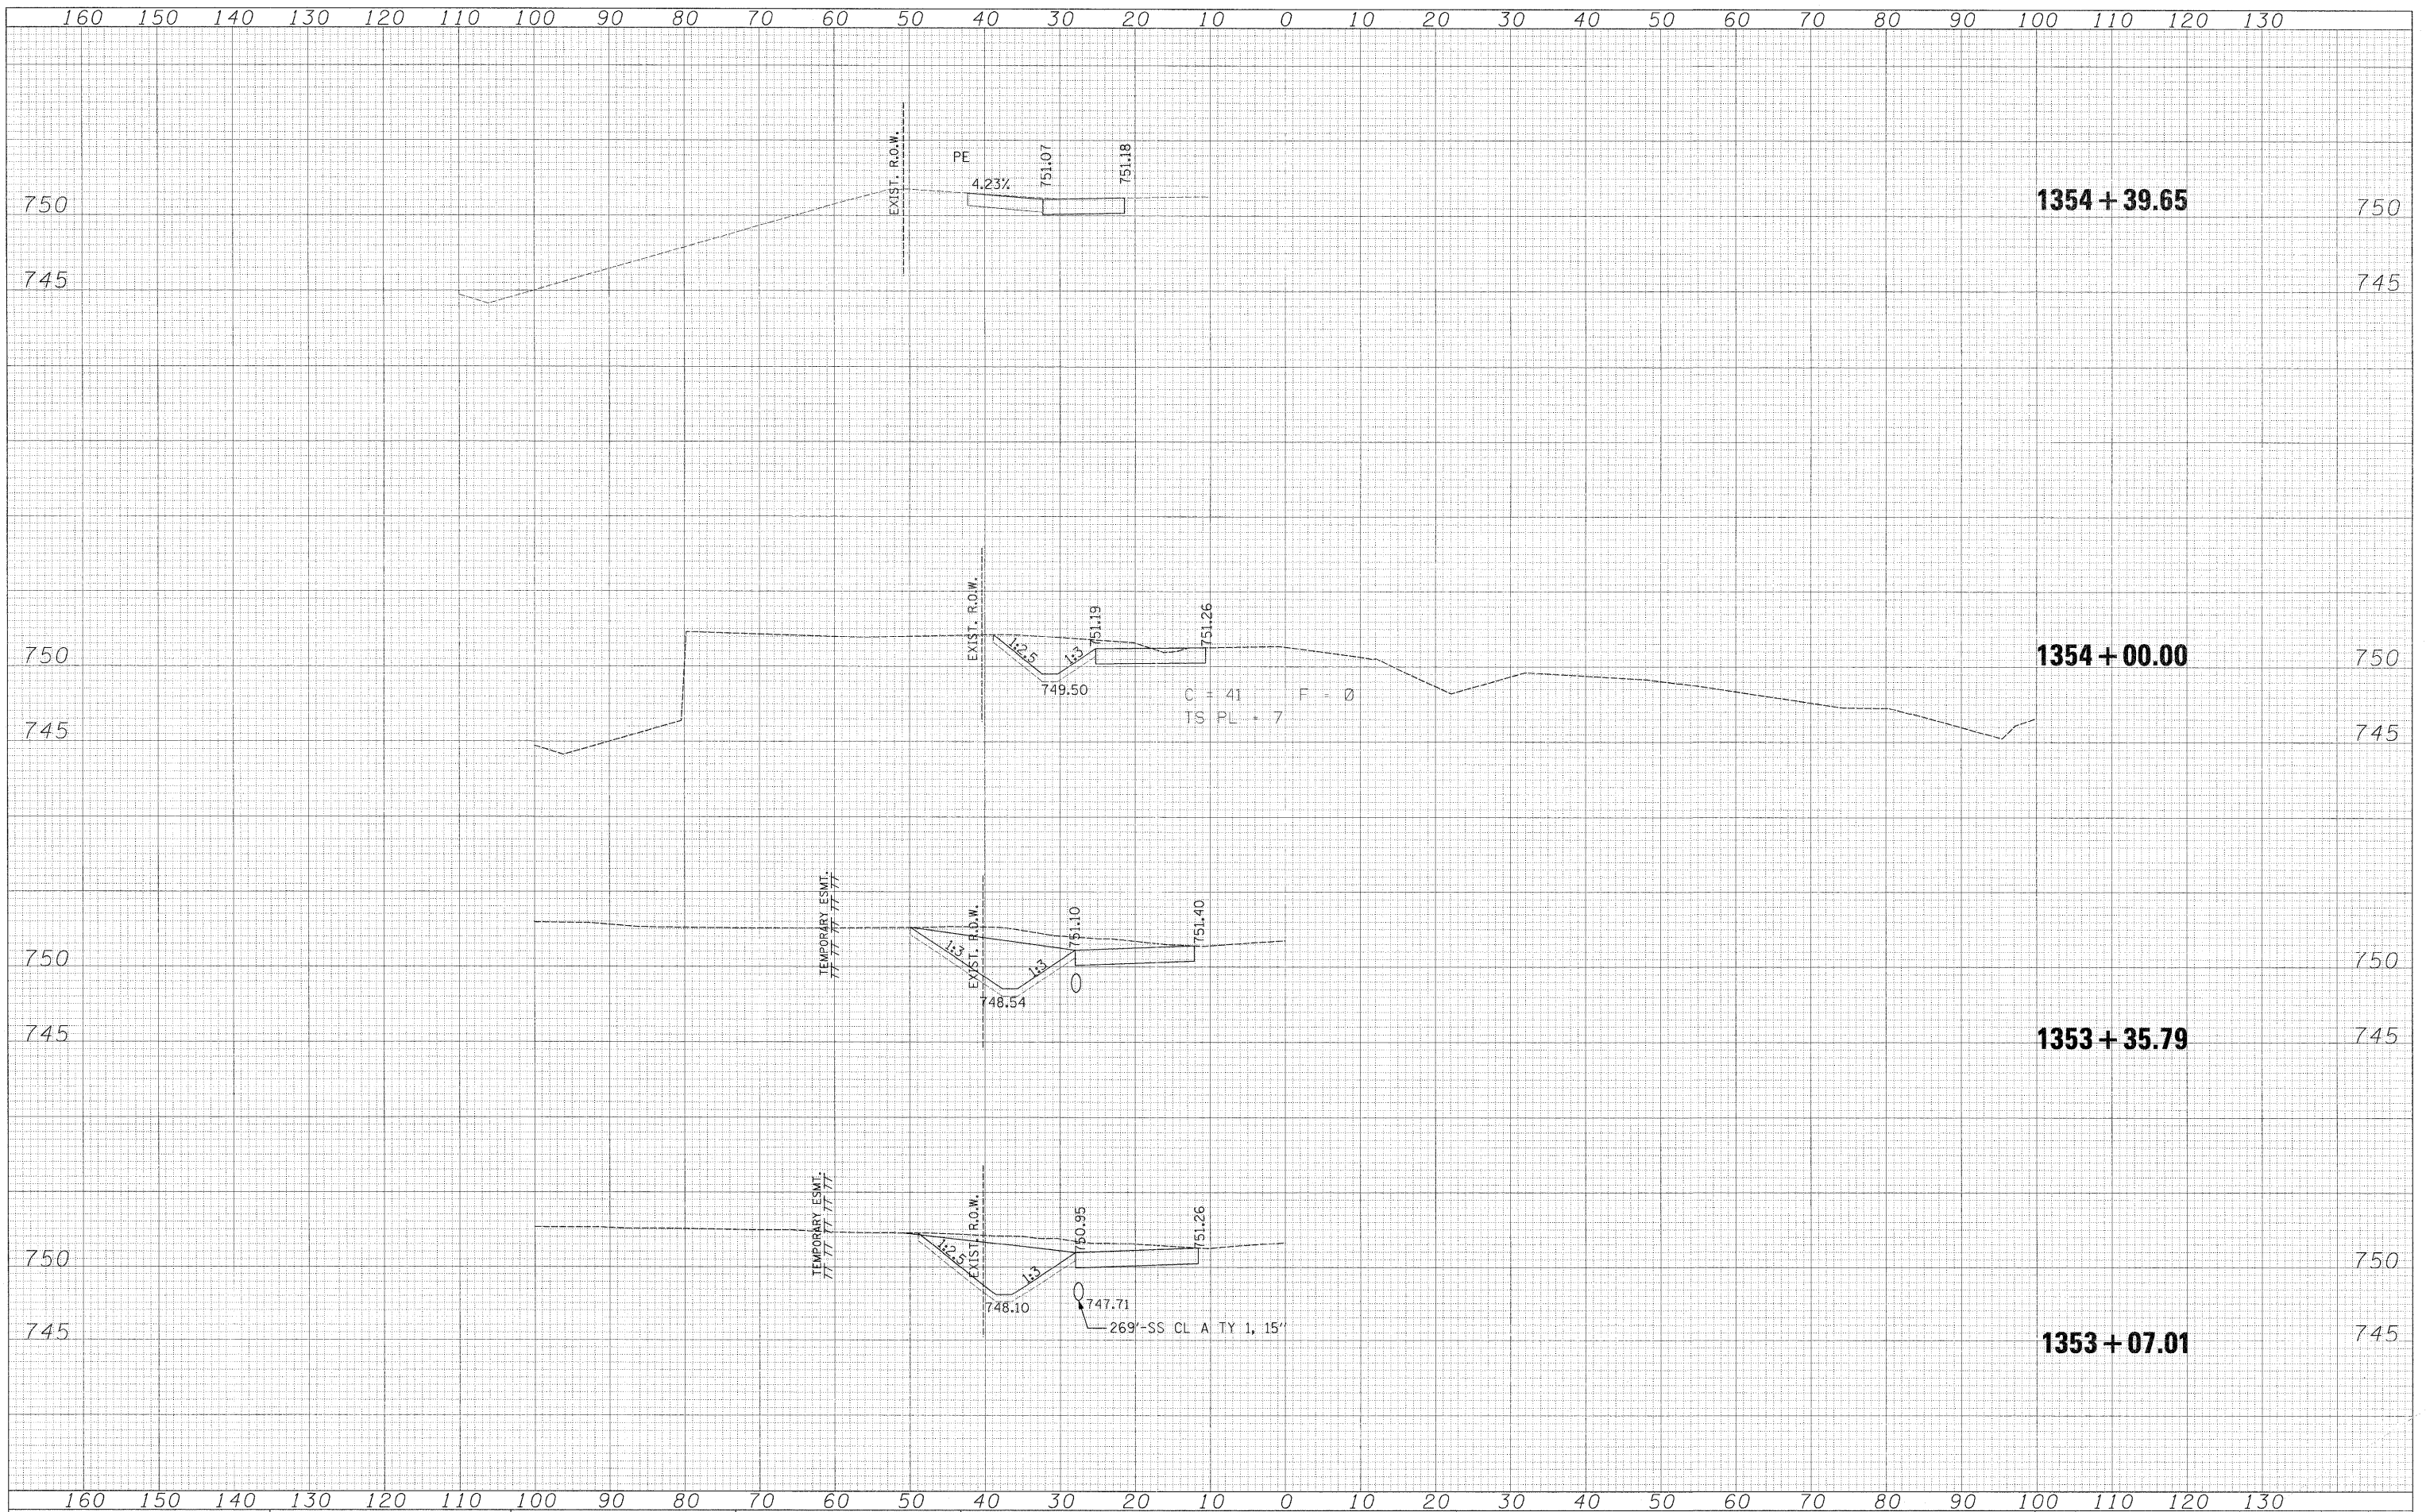

| | | |
|------------------------------|---------------|-----------|
| USER NAME = zulkowsd | DESIGNED RDT | REVISED - |
| | DRAWN RDT | REVISED - |
| PLLOT SCALE = 10.0000' / IN. | CHECKED GC | REVISED - |
| PLLOT DATE = 2/2/2011 | DATE 01-14-11 | REVISED - |

**STATE OF ILLINOIS
DEPARTMENT OF TRANSPORTATION**

**OLD RIVER ROAD
STAGE 1 CONSTRUCTION**

SCALE: $\frac{1}{2}$ " = 10' SHEET NO. 146 OF 530 SHEETS STA. 1353+07.01 TO STA. 1354+40.00

| | | | | |
|---------------------|--------------------------|--|------------------|---------------|
| F.A.P. RTE. 734 | SECTION 77-2-2 & 77-2B-1 | COUNTY WINNEBAGO | TOTAL SHEETS 530 | SHEET NO. 146 |
| FED. ROAD DIST. NO. | | ILLINOIS FED. AID PROJECT CONTRACT NO. 64813 | | |

u:\projects\11254\segment 1\sheet\civil\Traffic Control\10264813-sht-ssht-Old River-Stage 1.dgn