
 





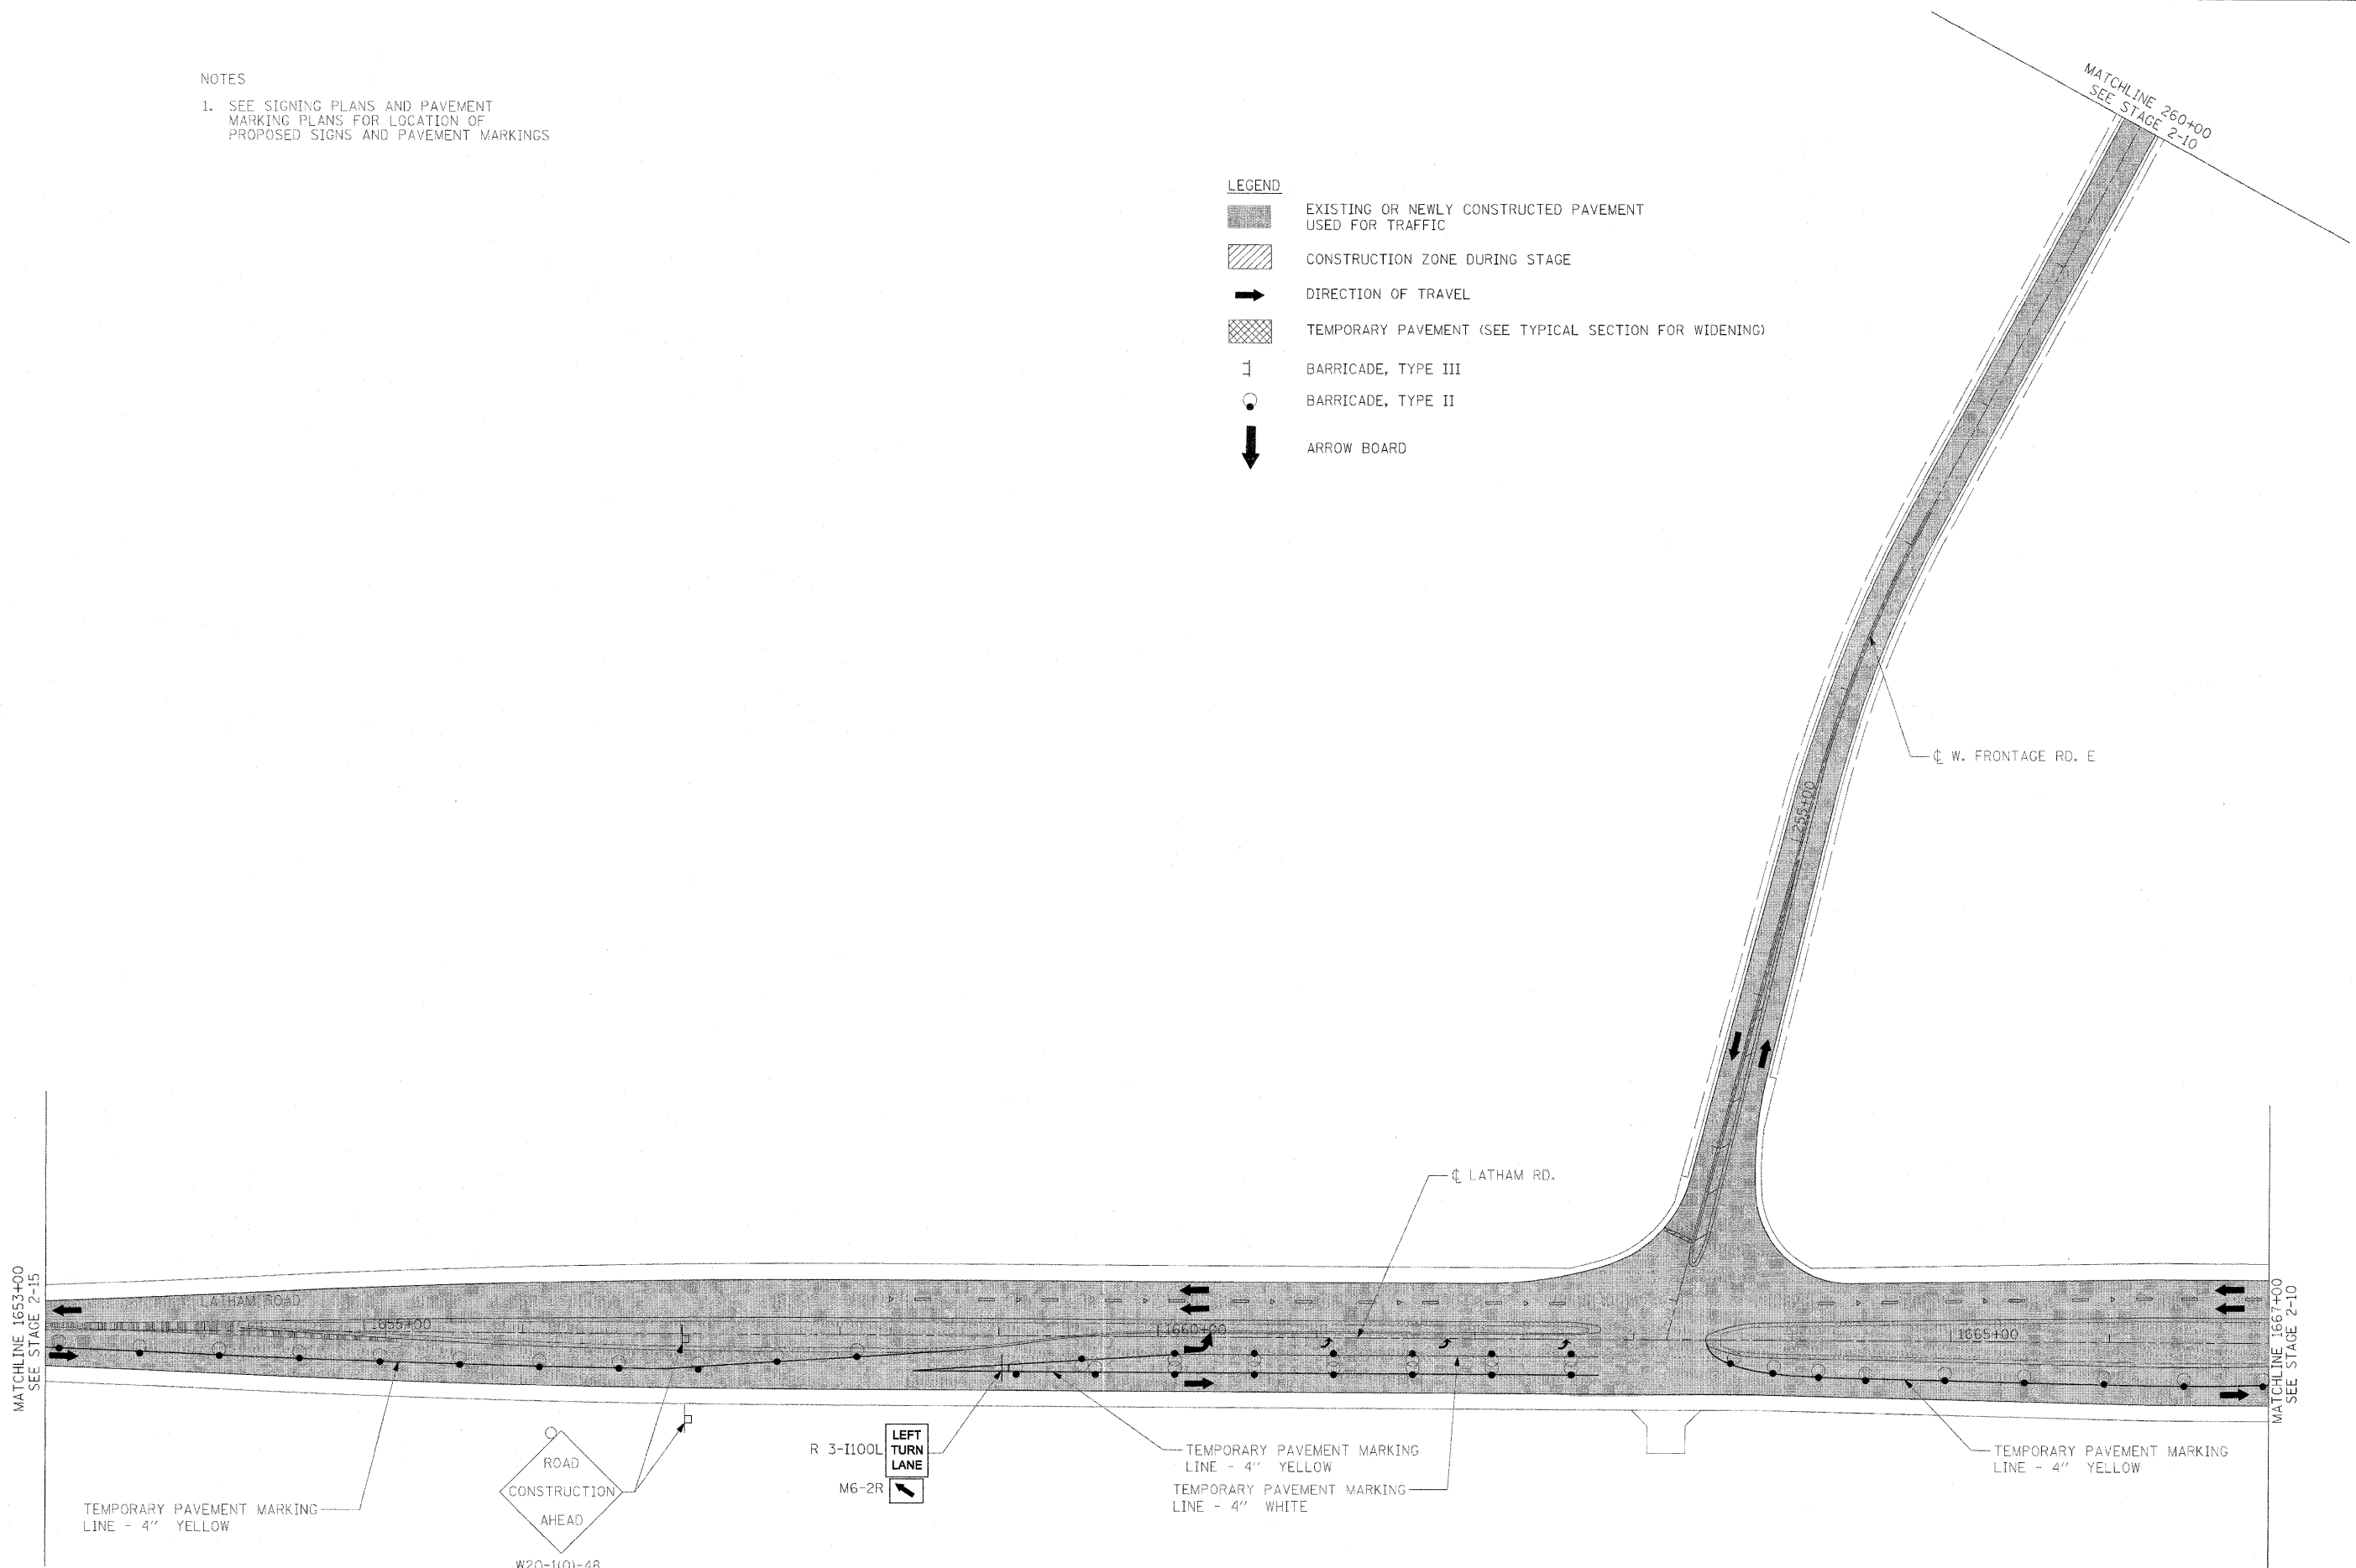


NOTES


- 1. SEE SIGNING PLANS AND PAVEMENT MARKING PLANS FOR LOCATION OF PROPOSED SIGNS AND PAVEMENT MARKINGS

LEGEND


-  EXISTING OR NEWLY CONSTRUCTED PAVEMENT USED FOR TRAFFIC
-  CONSTRUCTION ZONE DURING STAGE
-  DIRECTION OF TRAVEL
-  TEMPORARY PAVEMENT (SEE TYPICAL SECTION FOR WIDENING)
-  BARRICADE, TYPE III
-  BARRICADE, TYPE II
-  ARROW BOARD



TEMPORARY PAVEMENT MARKING LINE - 4" YELLOW

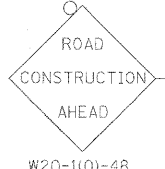

W20-1(0)-48

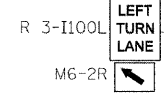

R 3-1100L  
M6-2R

TEMPORARY PAVEMENT MARKING LINE - 4" YELLOW  
TEMPORARY PAVEMENT MARKING LINE - 4" WHITE

TEMPORARY PAVEMENT MARKING LINE - 4" YELLOW

USER NAME = zulkowd	DESIGNED STS/RDT	REVISED -
	DRAWN RDT	REVISED -
PLOT SCALE = 500/3000 FT / IN.	CHECKED GC	REVISED -
PLOT DATE = 2/22/2011	DATE 01-14-11	REVISED -

**STATE OF ILLINOIS  
DEPARTMENT OF TRANSPORTATION**

**ILLINOIS ROUTE 2  
SUGGESTED STAGES OF CONSTRUCTION  
AND TRAFFIC CONTROL STAGE 2 - 16**

SCALE: 1"=50' SHEET NO. 162 OF 530 SHEETS STA. 1653+00 TO STA. 1667+00

F.A.P. RTE.	SECTION	COUNTY	TOTAL SHEETS	SHEET NO.
734	77-2-2 & 77-2B-1	WINNEBAGO	530	162
FED. ROAD DIST. NO.		ILLINOIS FED. AID PROJECT		

CONTRACT NO. 64813

I:\projects\11254\segment\Inhouse\Auto\1\DrawFile\Control\0204813-4hr-wsawing-16.dgn