

PAVEMENT MARKING LEGEND

- ① 4" YELLOW SOLID
 - ② 6" WHITE SKIP DASH
 - ③ 4" WHITE SOLID
 - ④ 4" DOUBLE YELLOW
 - ⑤ 24" WHITE STOP BAR
 - ⑥ 4" YELLOW SKIP DASH
 - ⑦ 8" WHITE SOLID
 - ⑧ 8" WHITE SKIP DASH
 - *⑨ 12" WHITE DIAGONAL (20' c-c)
*SPA. @ 6' c-c
 - ⑩ 12" YELLOW DIAGONAL (30' c-c)
 - ⑪ ARROWS
- 10' 30' 10'
 2' 8' 2'
 20'
 30'
 80'
 DIRECTION OF TRAVEL
 TWO-WAY AMBER MARKER
 ONE-WAY AMBER MARKER
 ONE-WAY CRYSTAL MARKER
 RRPM RAISED REFLECTIVE PAVEMENT MARKER


NOTES:

1. ALL RAISED REFLECTIVE PAVEMENT MARKERS SHALL BE SPACED AT 80' CENTERS UNLESS OTHERWISE NOTED. (40' CENTERS AT MEDIANS)
2. FOR ALL PAINTED ISLANDS, SEE DISTRICT STD. 93.4
3. FOR ALL PAINTED MEDIANS, SEE DISTRICT STD. 41.1
4. FOR STANDARD SPACING & LOCATION OF RAISED REFLECTIVE PAVEMENT MARKERS, SEE IDOT HIGHWAY STD. 781001
5. CENTERLINE PAVEMENT MARKING ON FRONTAGE ROADS IS SHOWN FOR INFORMATION ONLY. PAVEMENT MARKING FOR THE CENTERLINE SHALL BE DETERMINED IN THE FIELD.
6. ALL PAVEMENT MARKINGS MATERIAL SHALL BE AS SHOWN ON DISTRICT STD. 41.1



MATCHLINE 171+72.86

MATCHLINE 1107+30.52

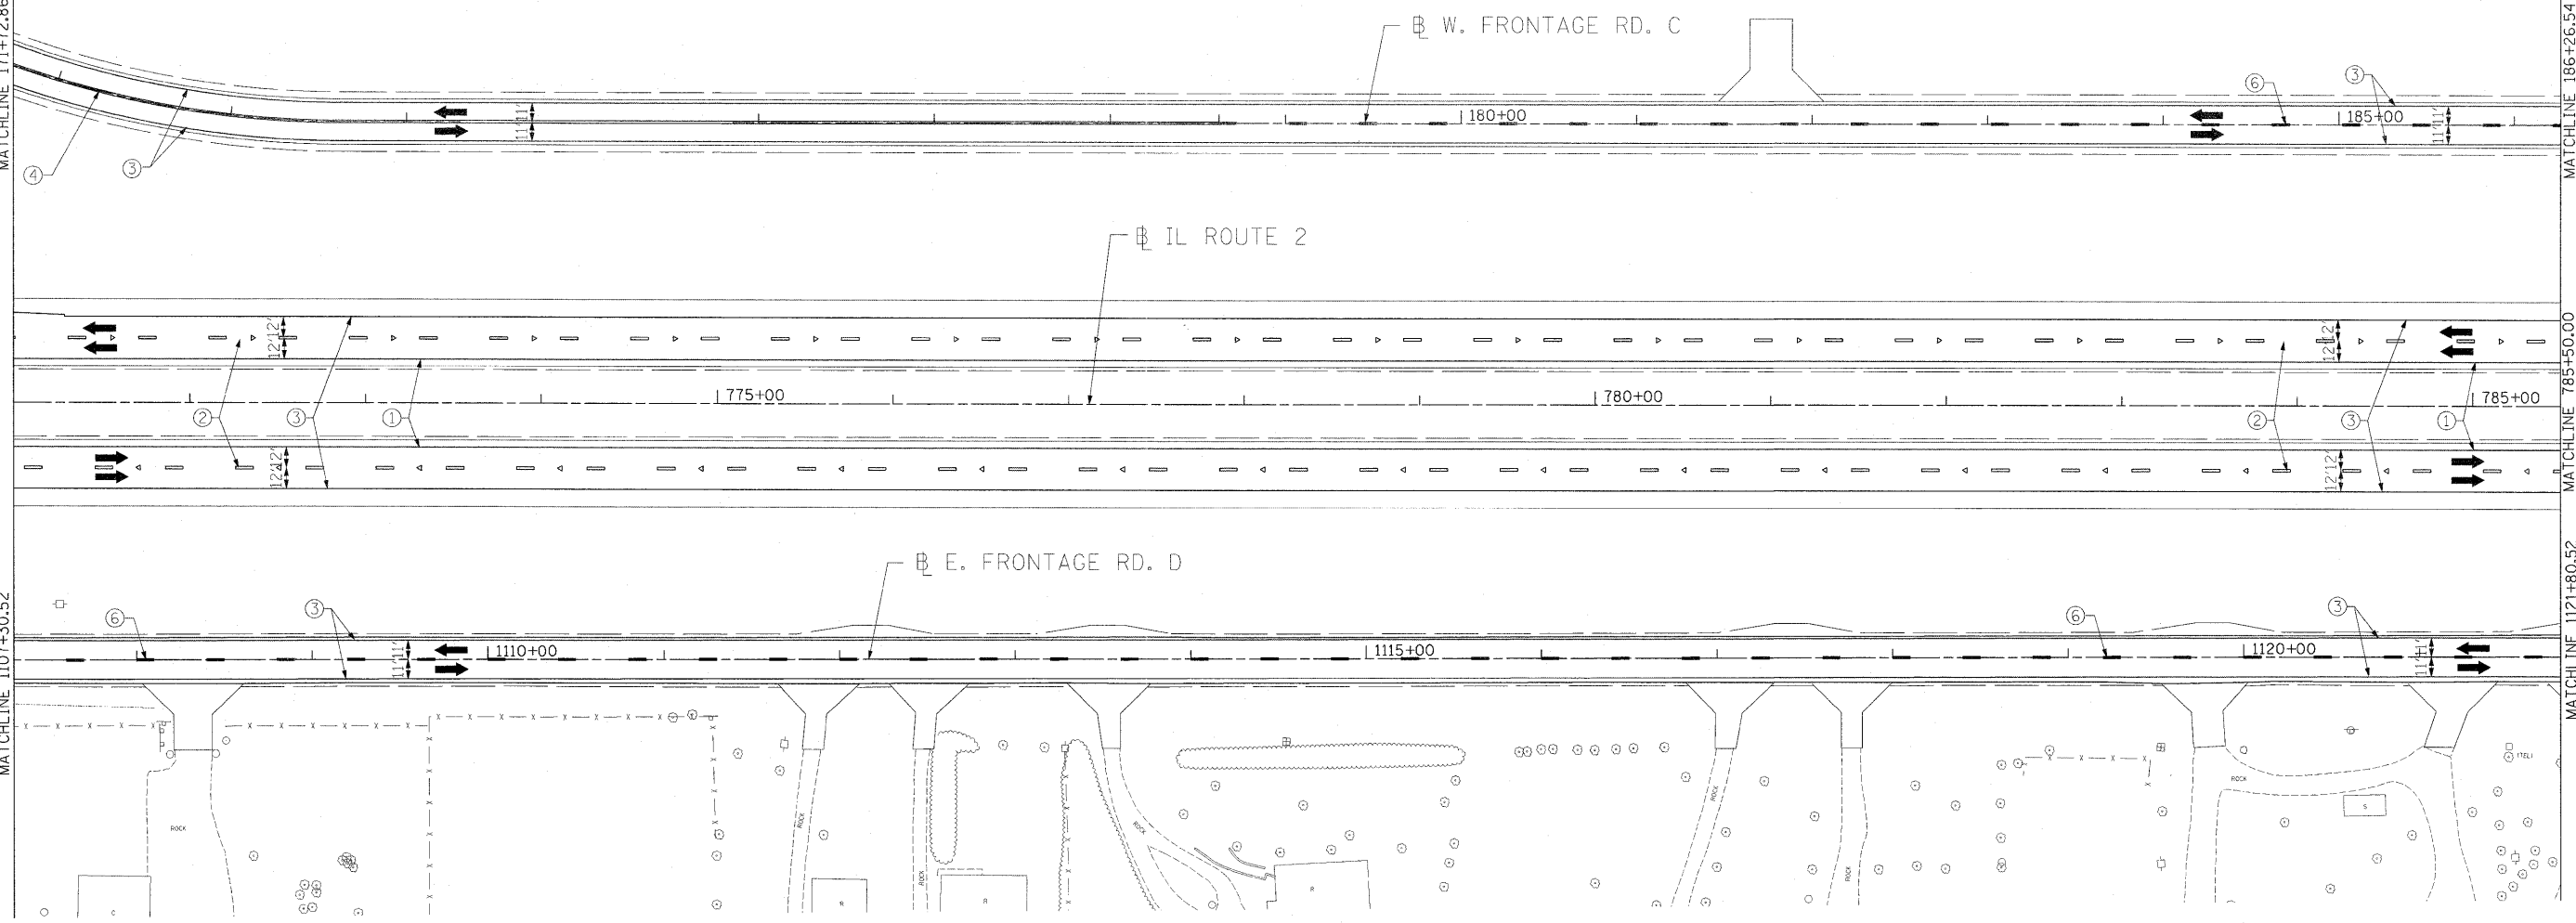

MATCHLINE 186+26.54

MATCHLINE 785+50.00

MATCHLINE 1121+80.52

I:\proj\01331124\basement\1\basement\civil\pavement\Marking\0264813.sht.mk.plt-97.dwg
 User: zulkowd
 Date: 2/2/2011

USER NAME = zulkowd	DESIGNED STS/GC	REVISED -
PLOT SCALE = 50.0000 FT / IN.	DRAWN RDT	REVISED -
PLOT DATE = 2/2/2011	CHECKED GC	REVISED -
	DATE 01-14-11	REVISED -

STATE OF ILLINOIS
DEPARTMENT OF TRANSPORTATION

ILLINOIS ROUTE 2 PAVEMENT MARKING 7 STA 777+40 TO 793+70	
SCALE: 1"=50'	SHEET NO. 217 OF 530 SHEETS
STA.	TO STA.

F.A.P. RTE.	SECTION	COUNTY	TOTAL SHEETS	SHEET NO.
734	77-2-2 & 77-2B-1	WINNEBAGO	530	217
CONTRACT NO. 64813				
FED. ROAD DIST. NO.		ILLINOIS FED. AID PROJECT		