


### PAVEMENT MARKING LEGEND

- |  |  |  |
|--|--|--|
| ① 4" YELLOW SOLID                                  |  | DIRECTION OF TRAVEL                    |
| ② 6" WHITE SKIP DASH                               |  | TWO-WAY AMBER MARKER                   |
| ③ 4" WHITE SOLID                                   |  | ONE-WAY AMBER MARKER                   |
| ④ 1" DOUBLE YELLOW                                 |  | ONE-WAY CRYSTAL MARKER                 |
| ⑤ 24" WHITE STOP BAR                               |  | RRPM RAISED REFLECTIVE PAVEMENT MARKER |
| ⑥ 4" YELLOW SKIP DASH                              |  |  |
| ⑦ 8" WHITE SOLID                                   |  |  |
| ⑧ 8" WHITE SKIP DASH                               |  |  |
| *⑨ 12" WHITE DIAGONAL (20' c-c)<br>* SPA. @ 6' c-c |  |  |
| ⑩ 12" YELLOW DIAGONAL (30' c-c)                    |  |  |
| ⑪ ARROWS   |  |  |

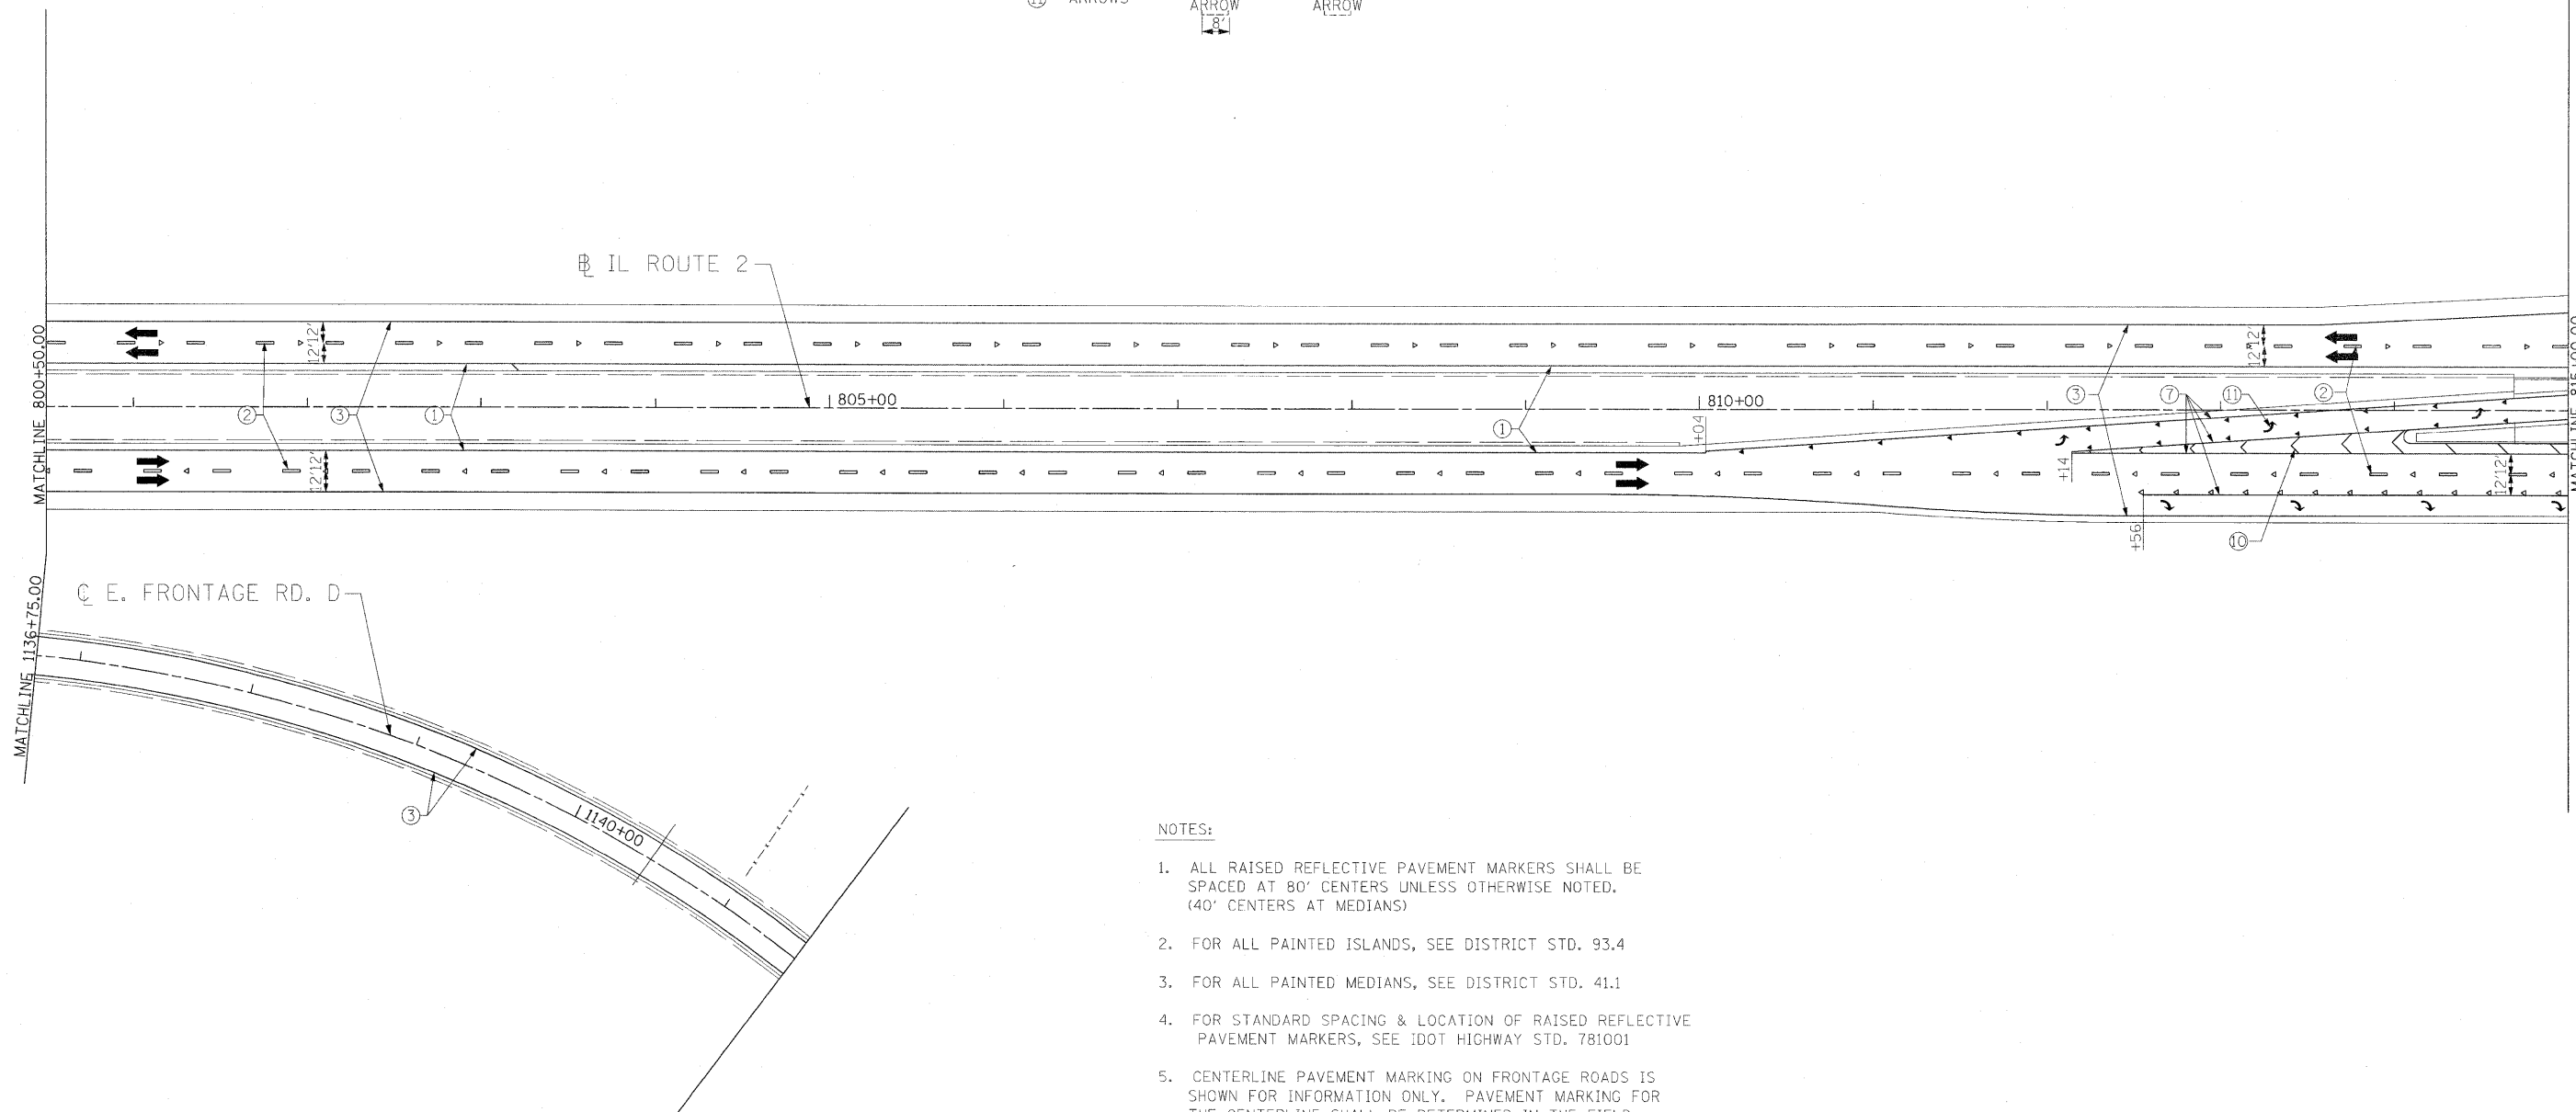

### NOTES:

1. ALL RAISED REFLECTIVE PAVEMENT MARKERS SHALL BE SPACED AT 80' CENTERS UNLESS OTHERWISE NOTED. (40' CENTERS AT MEDIANS)
2. FOR ALL PAINTED ISLANDS, SEE DISTRICT STD. 93.4
3. FOR ALL PAINTED MEDIANS, SEE DISTRICT STD. 41.1
4. FOR STANDARD SPACING & LOCATION OF RAISED REFLECTIVE PAVEMENT MARKERS, SEE IDOT HIGHWAY STD. 781001
5. CENTERLINE PAVEMENT MARKING ON FRONTAGE ROADS IS SHOWN FOR INFORMATION ONLY. PAVEMENT MARKING FOR THE CENTERLINE SHALL BE DETERMINED IN THE FIELD.
6. ALL PAVEMENT MARKINGS MATERIAL SHALL BE AS SHOWN ON DISTRICT STD. 41.1

I:\projects\1124\1124.dwg User: zulko\sd Date: 01-14-11 Time: 1:11:11 PM

USER NAME = zulko\sd	DESIGNED STS/GC	REVISED -
DRAWN RDT		REVISED -
PLOT SCALE = 50.0000 FT / IN.	CHECKED GC	REVISED -
PLOT DATE = 2/2/2011	DATE 01-14-11	REVISED -

**STATE OF ILLINOIS  
DEPARTMENT OF TRANSPORTATION**

ILLINOIS ROUTE 2 PAVEMENT MARKING 9 STA 800+50 TO 815+00	
SCALE: 1"=50'	SHEET NO. 219 OF 530 SHEETS
STA.	TO STA.

F.A.P. RTE. 734	SECTION 77-2-2 & 77-2B-1	COUNTY WINNEBAGO	TOTAL SHEETS 530	SHEET NO. 219
CONTRACT NO. 64813				
FED. ROAD DIST. NO. ILLINOIS FED. AID PROJECT				