


PAVEMENT MARKING LEGEND

- ① 4" YELLOW SOLID
 - ② 6" WHITE SKIP DASH
 - ③ 4" WHITE SOLID
 - ④ 4" DOUBLE YELLOW
 - ⑤ 24" WHITE STOP BAR
 - ⑥ 4" YELLOW SKIP DASH
 - ⑦ 8" WHITE SOLID
 - ⑧ 8" WHITE SKIP DASH
 - * ⑨ 12" WHITE DIAGONAL (20' c-c)
* SPA. @ 6' c-c
 - ⑩ 12" YELLOW DIAGONAL (30' c-c)
 - ⑪ ARROWS
- 10' 30' 10'
 2' 8' 2'
 20'
 30'
 80'
 8'
- ➔ DIRECTION OF TRAVEL
 - ◆ TWO-WAY AMBER MARKER
 - ▶ ONE-WAY AMBER MARKER
 - ▷ ONE-WAY CRYSTAL MARKER
 - RRPM RAISED REFLECTIVE PAVEMENT MARKER



NOTES:

1. ALL RAISED REFLECTIVE PAVEMENT MARKERS SHALL BE SPACED AT 80' CENTERS UNLESS OTHERWISE NOTED. (40' CENTERS AT MEDIANS)
2. FOR ALL PAINTED ISLANDS, SEE DISTRICT STD. 93.4
3. FOR ALL PAINTED MEDIANS, SEE DISTRICT STD. 41.1
4. FOR STANDARD SPACING & LOCATION OF RAISED REFLECTIVE PAVEMENT MARKERS, SEE IDOT HIGHWAY STD. 781001
5. CENTERLINE PAVEMENT MARKING ON FRONTAGE ROADS IS SHOWN FOR INFORMATION ONLY. PAVEMENT MARKING FOR THE CENTERLINE SHALL BE DETERMINED IN THE FIELD.
6. ALL PAVEMENT MARKINGS MATERIAL SHALL BE AS SHOWN ON DISTRICT STD. 41.1

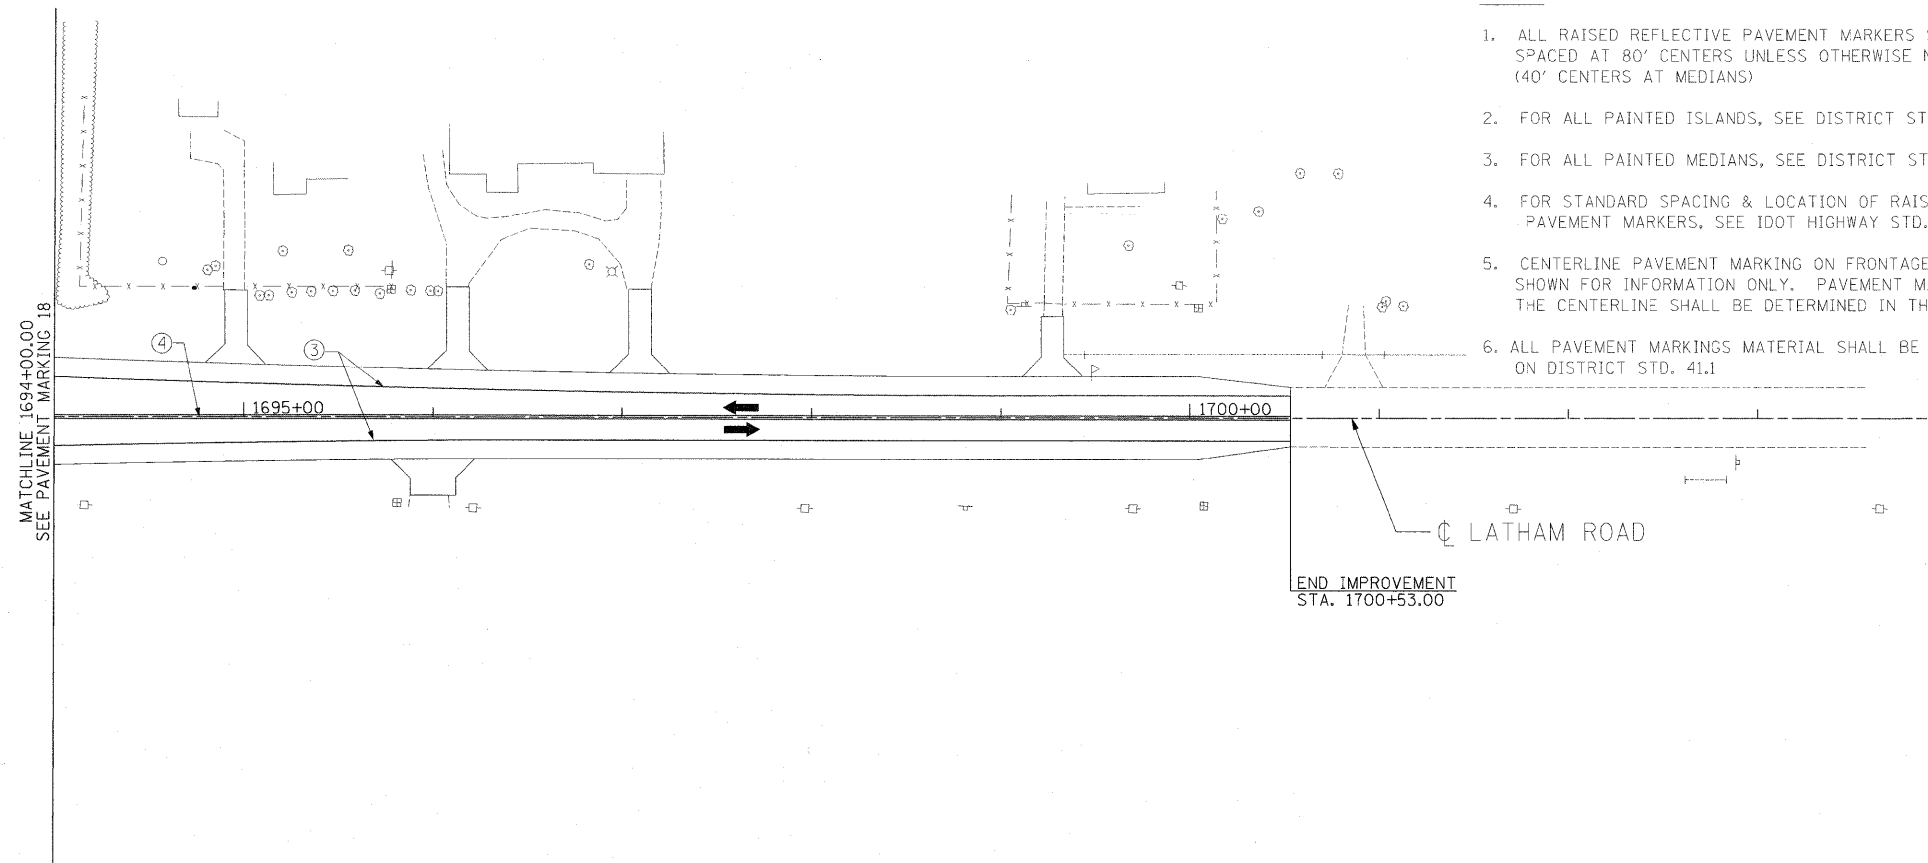

MATCHLINE 1694+00.00
SEE PAVEMENT MARKING 18

END IMPROVEMENT
STA. 1700+53.00

I:\projects\11251\pavement\11251\pavement\11251.dwg

| | | |
|-------------------------------|-----------------|-----------|
| USER NAME = zulkowd | DESIGNED STS/GC | REVISED - |
| | DRAWN RDT | REVISED - |
| PLOT SCALE = 50.0000 FT / IN. | CHECKED GC | REVISED - |
| PLOT DATE = 2/2/2011 | DATE 01-14-11 | REVISED - |

**STATE OF ILLINOIS
DEPARTMENT OF TRANSPORTATION**

| | |
|---|-----------------------------|
| ILLINOIS ROUTE 2 PAVEMENT MARKING 19 LATHAM ROAD STA 1694+00 TO STA 1700+53 | |
| SCALE: 1"=50' | SHEET NO. 229 OF 530 SHEETS |

| | | | | |
|---|-----------------------------|---------------------|---------------------|------------------|
| F.A.P. RTE. 734 | SECTION 77-2-2 & 77-2B-1 | COUNTY WINNEBAGO | TOTAL SHEETS 530 | SHEET NO. 229 |
| CONTRACT NO. 64813 | | | | |
| FED. ROAD DIST. NO. ILLINOIS FED. AID PROJECT | | | | |