



**SECTION C-C**


① Stagger No. 9 (No. 29) a bars as shown on plan - full width

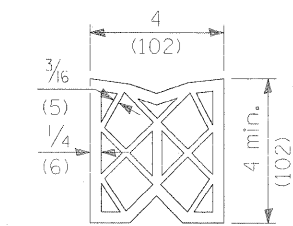

**PREFORMED JOINT SEAL**

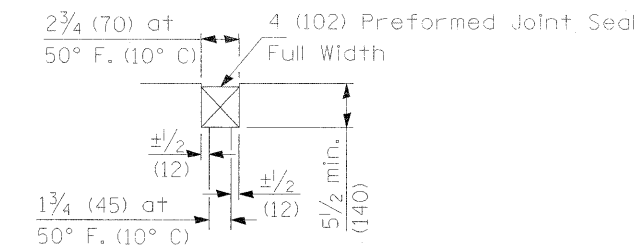


**DETAIL A**

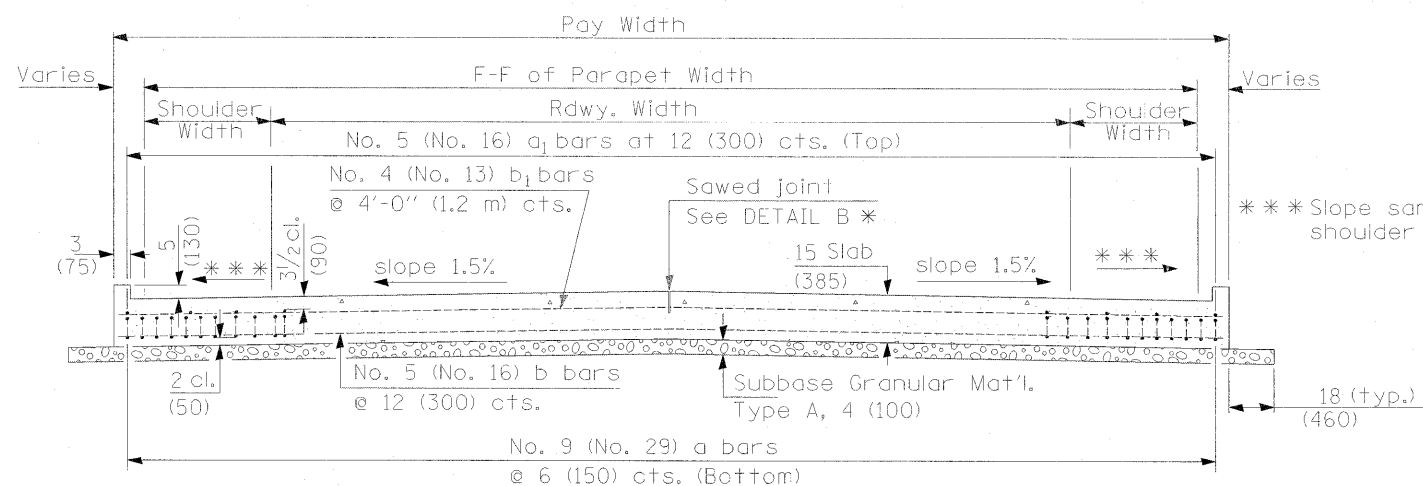

**SECTION D-D**


(See Plan for Dimensions not shown)

Longitudinal Construction Joint in accordance with details shown on Standard 420001.

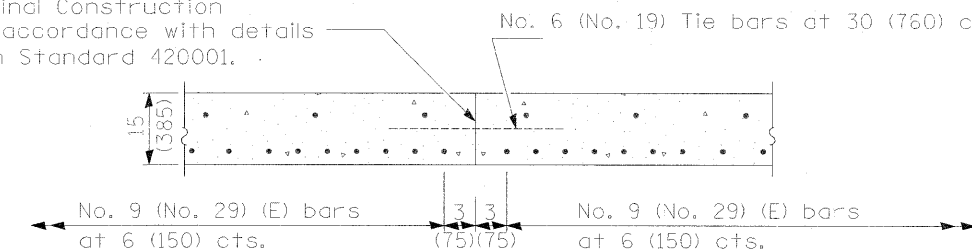


**OPTIONAL LONGITUDINAL CONSTRUCTION JOINT**

As approved by the Engineer, the Contractor may elect to reduce the widths of pour by use of the Optional Longitudinal Construction Joint shown. Joints shall be located at the edge of a traffic lane.

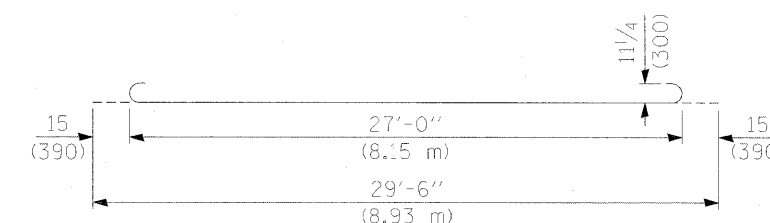


**BAR a**

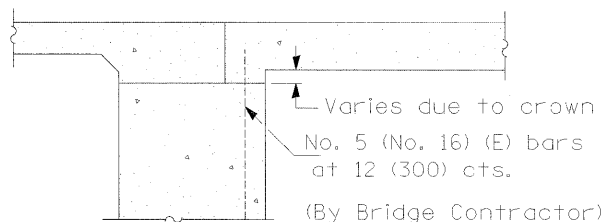


**SECTION E-E**

(Integral Abutments)

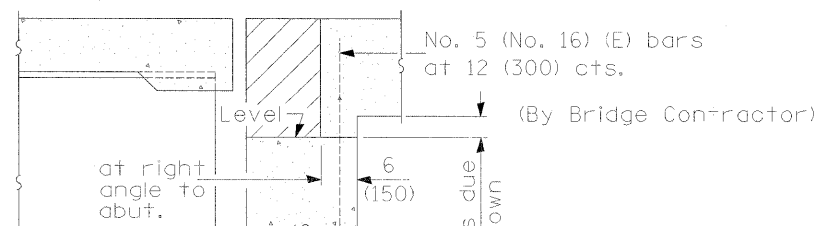

**SECTION E-E**

(Jointed Abutments)

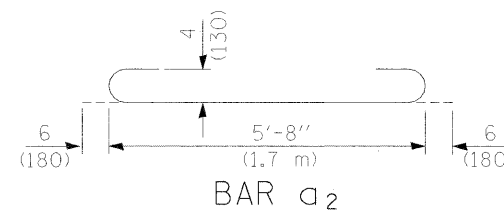

**BAR a2**

**DESIGN STRESSES**

$f_y = 60,000$  p.s.i. (400 MPa)  
 $f'_c = 3,500$  p.s.i. (24 MPa)  
 $n = 8.5$

**BRIDGE APPROACH PAVEMENT**

(Sheet 3 of 4)