


I:\projects\115A\_Segment\_1\Drawings\Civil\200581r.af.sgn\plan2012.dwg

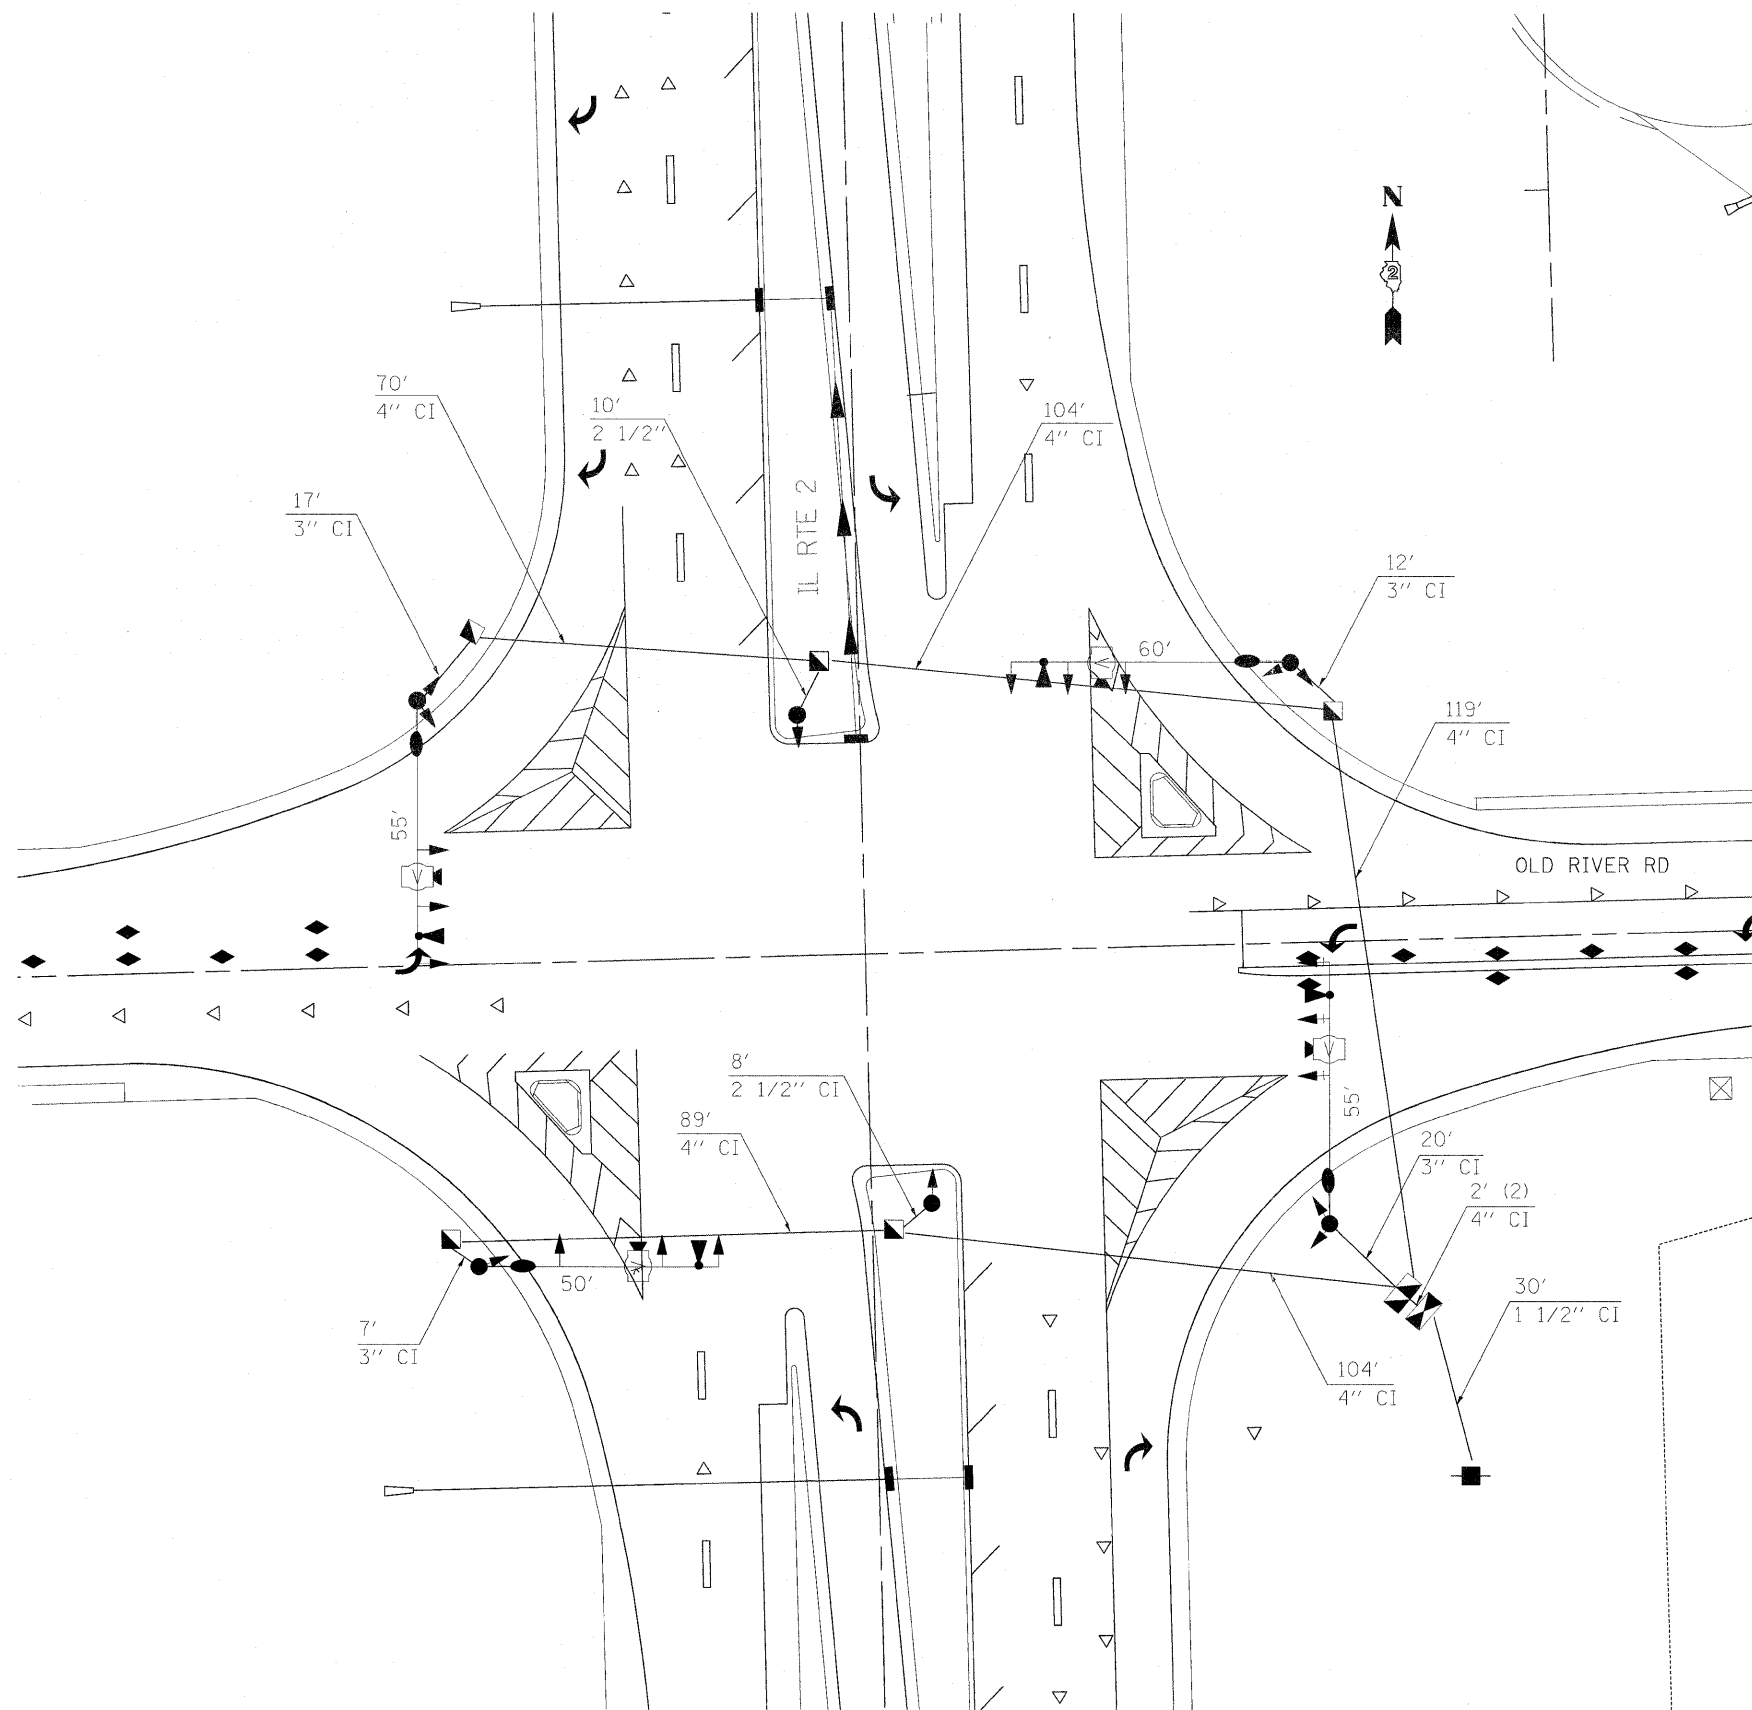

USER NAME = zulkowad	DESIGNED -	REVISED -
	DRAWN -	REVISED -
PLOT SCALE = 20.0000' / IN.	CHECKED -	REVISED -
PLOT DATE = 2/2/2011	DATE -	REVISED -

**STATE OF ILLINOIS  
DEPARTMENT OF TRANSPORTATION**

**IL RT 2 WITH OLD RIVER RD**

SCALE: SHEET NO. 252 OF 530 SHEETS STA. TO STA.

F.A.P. RTE.	SECTION	COUNTY	TOTAL SHEETS	SHEET NO.
734	77-2-2 & 77-2B-1	WINNEBAGO	530	252
CONTRACT NO. 64813				
ILLINOIS FED. AID PROJECT				