


STATE OF ILLINOIS  
DEPARTMENT OF TRANSPORTATION

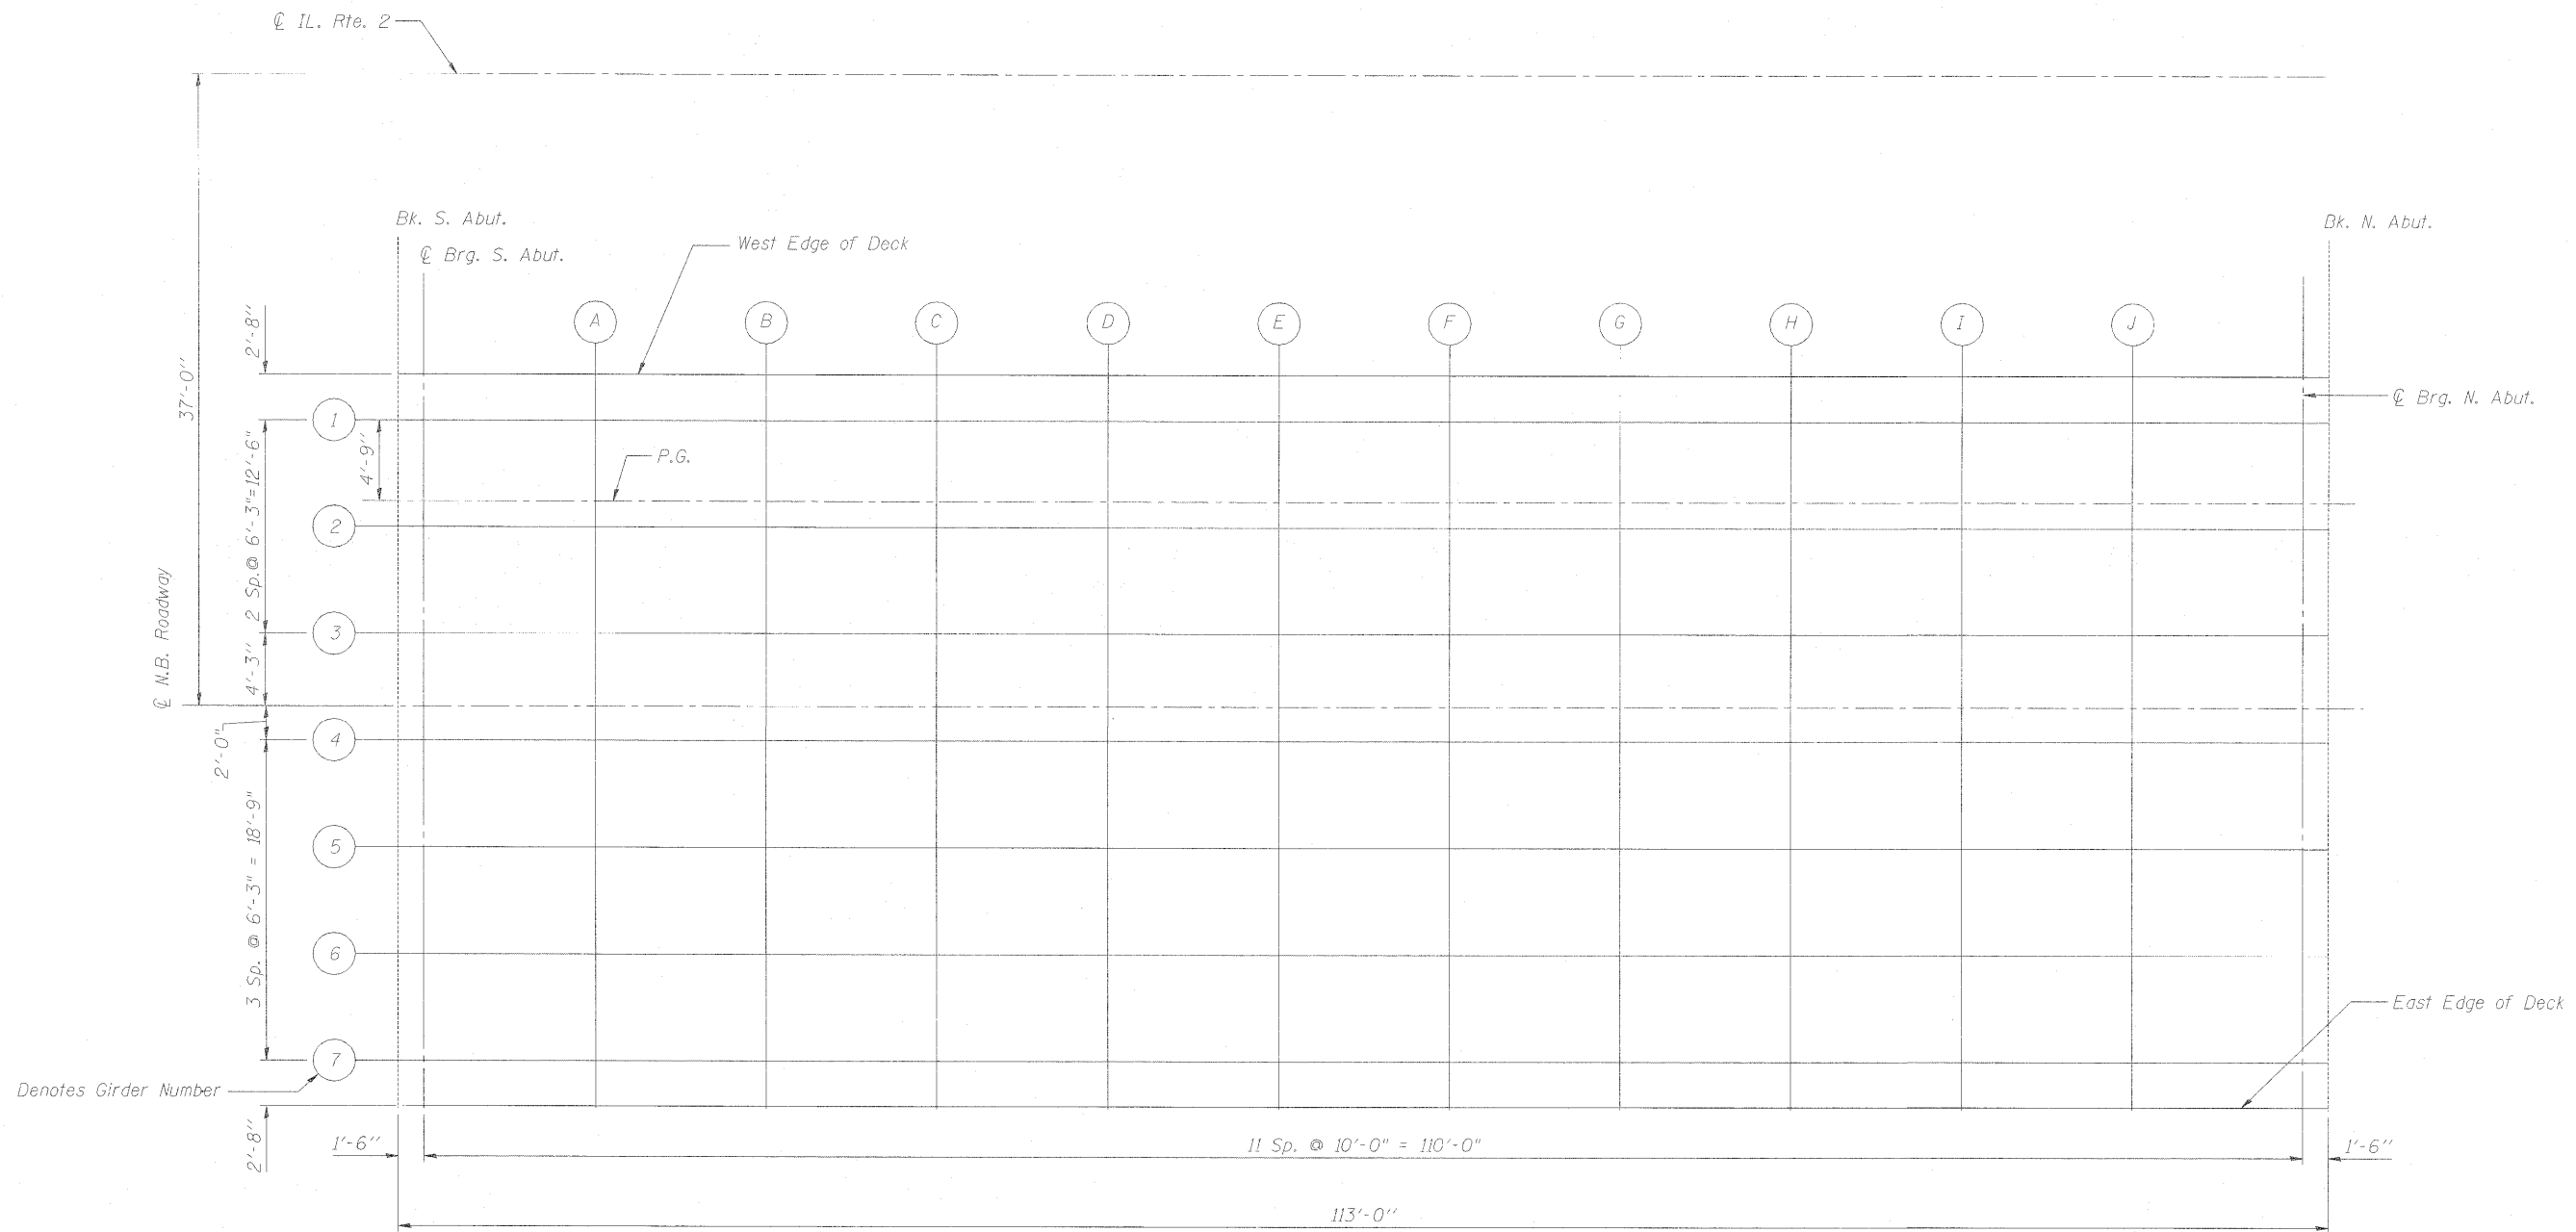

PLAN - NORTHBOUND

Note:  
See Sheet 4 thru 5 of 30 for Deck Elevations.

DECK ELEVATION PLAN NORTHBOUND  
STRUCTURE NO. 101-0178

DESIGNED - BTO
CHECKED - JAW
DRAWN - BTO
CHECKED - JAN

SHEET NO. 3 30 SHEETS	F.A.P. RTE. 734	SECTION 77-2B-1, 77-2-2	COUNTY WINNEBAGO	TOTAL SHEETS 530	SHEET NO. 275
	CONTRACT NO. 64813				
FED. ROAD DIST. NO.		ILLINOIS	FED. AID PROJECT		