


STATE OF ILLINOIS
DEPARTMENT OF TRANSPORTATION

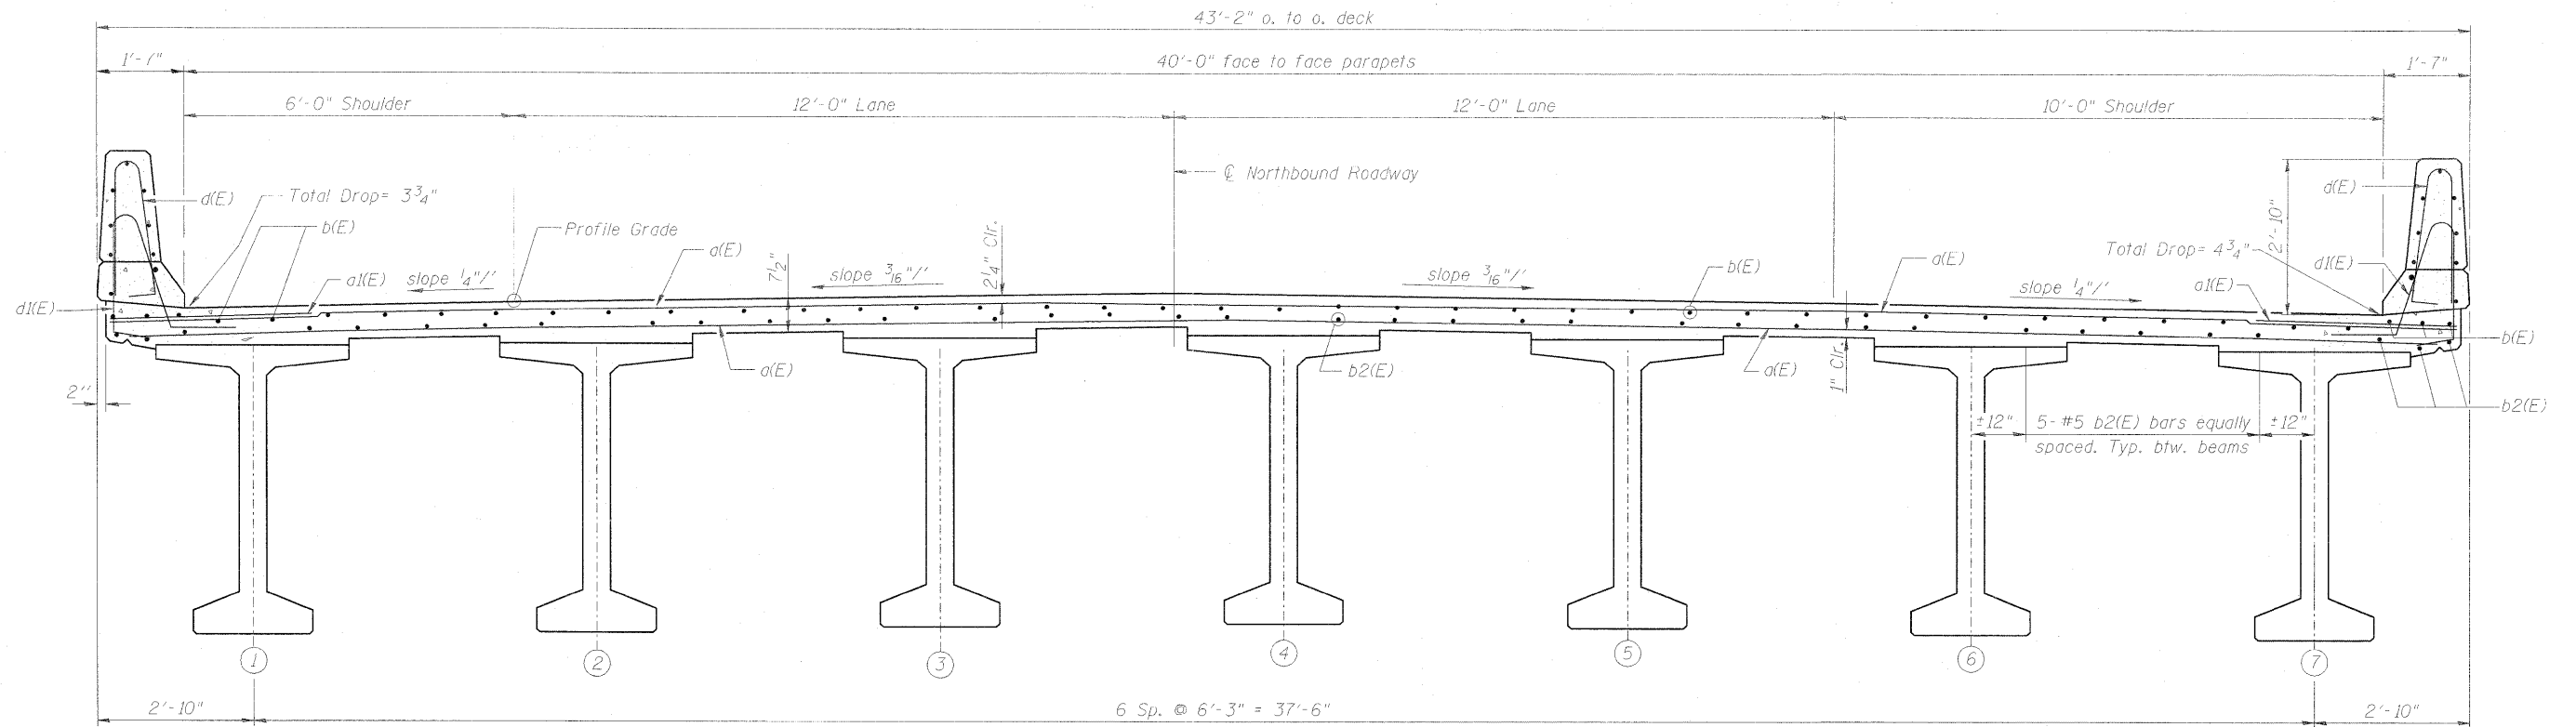

NB-CROSS SECTION
(Looking North)

Notes: See Sheet 15 of 30 for superstructure details, parapet reinforcement, and Bill of Material.

Reinforcement bars designated (E) shall be epoxy coated.

DECK CROSS SECTION NORTHBOUND
STRUCTURE NO. 101-0178

DESIGNED	- BTO
CHECKED	- JAN
DRAWN	- BTO
CHECKED	- JAW

SHEET NO. 13 30 SHEETS	F.A.P. RTE. 734	SECTION 77-2B-1, 77-2-2	COUNTY WINNEBAGO	TOTAL SHEETS 530	SHEET NO. 285
	CONTRACT NO. 64813				
FED. ROAD DIST. NO.		ILLINOIS	FED. AID PROJECT		