




STATE OF ILLINOIS
DEPARTMENT OF TRANSPORTATION

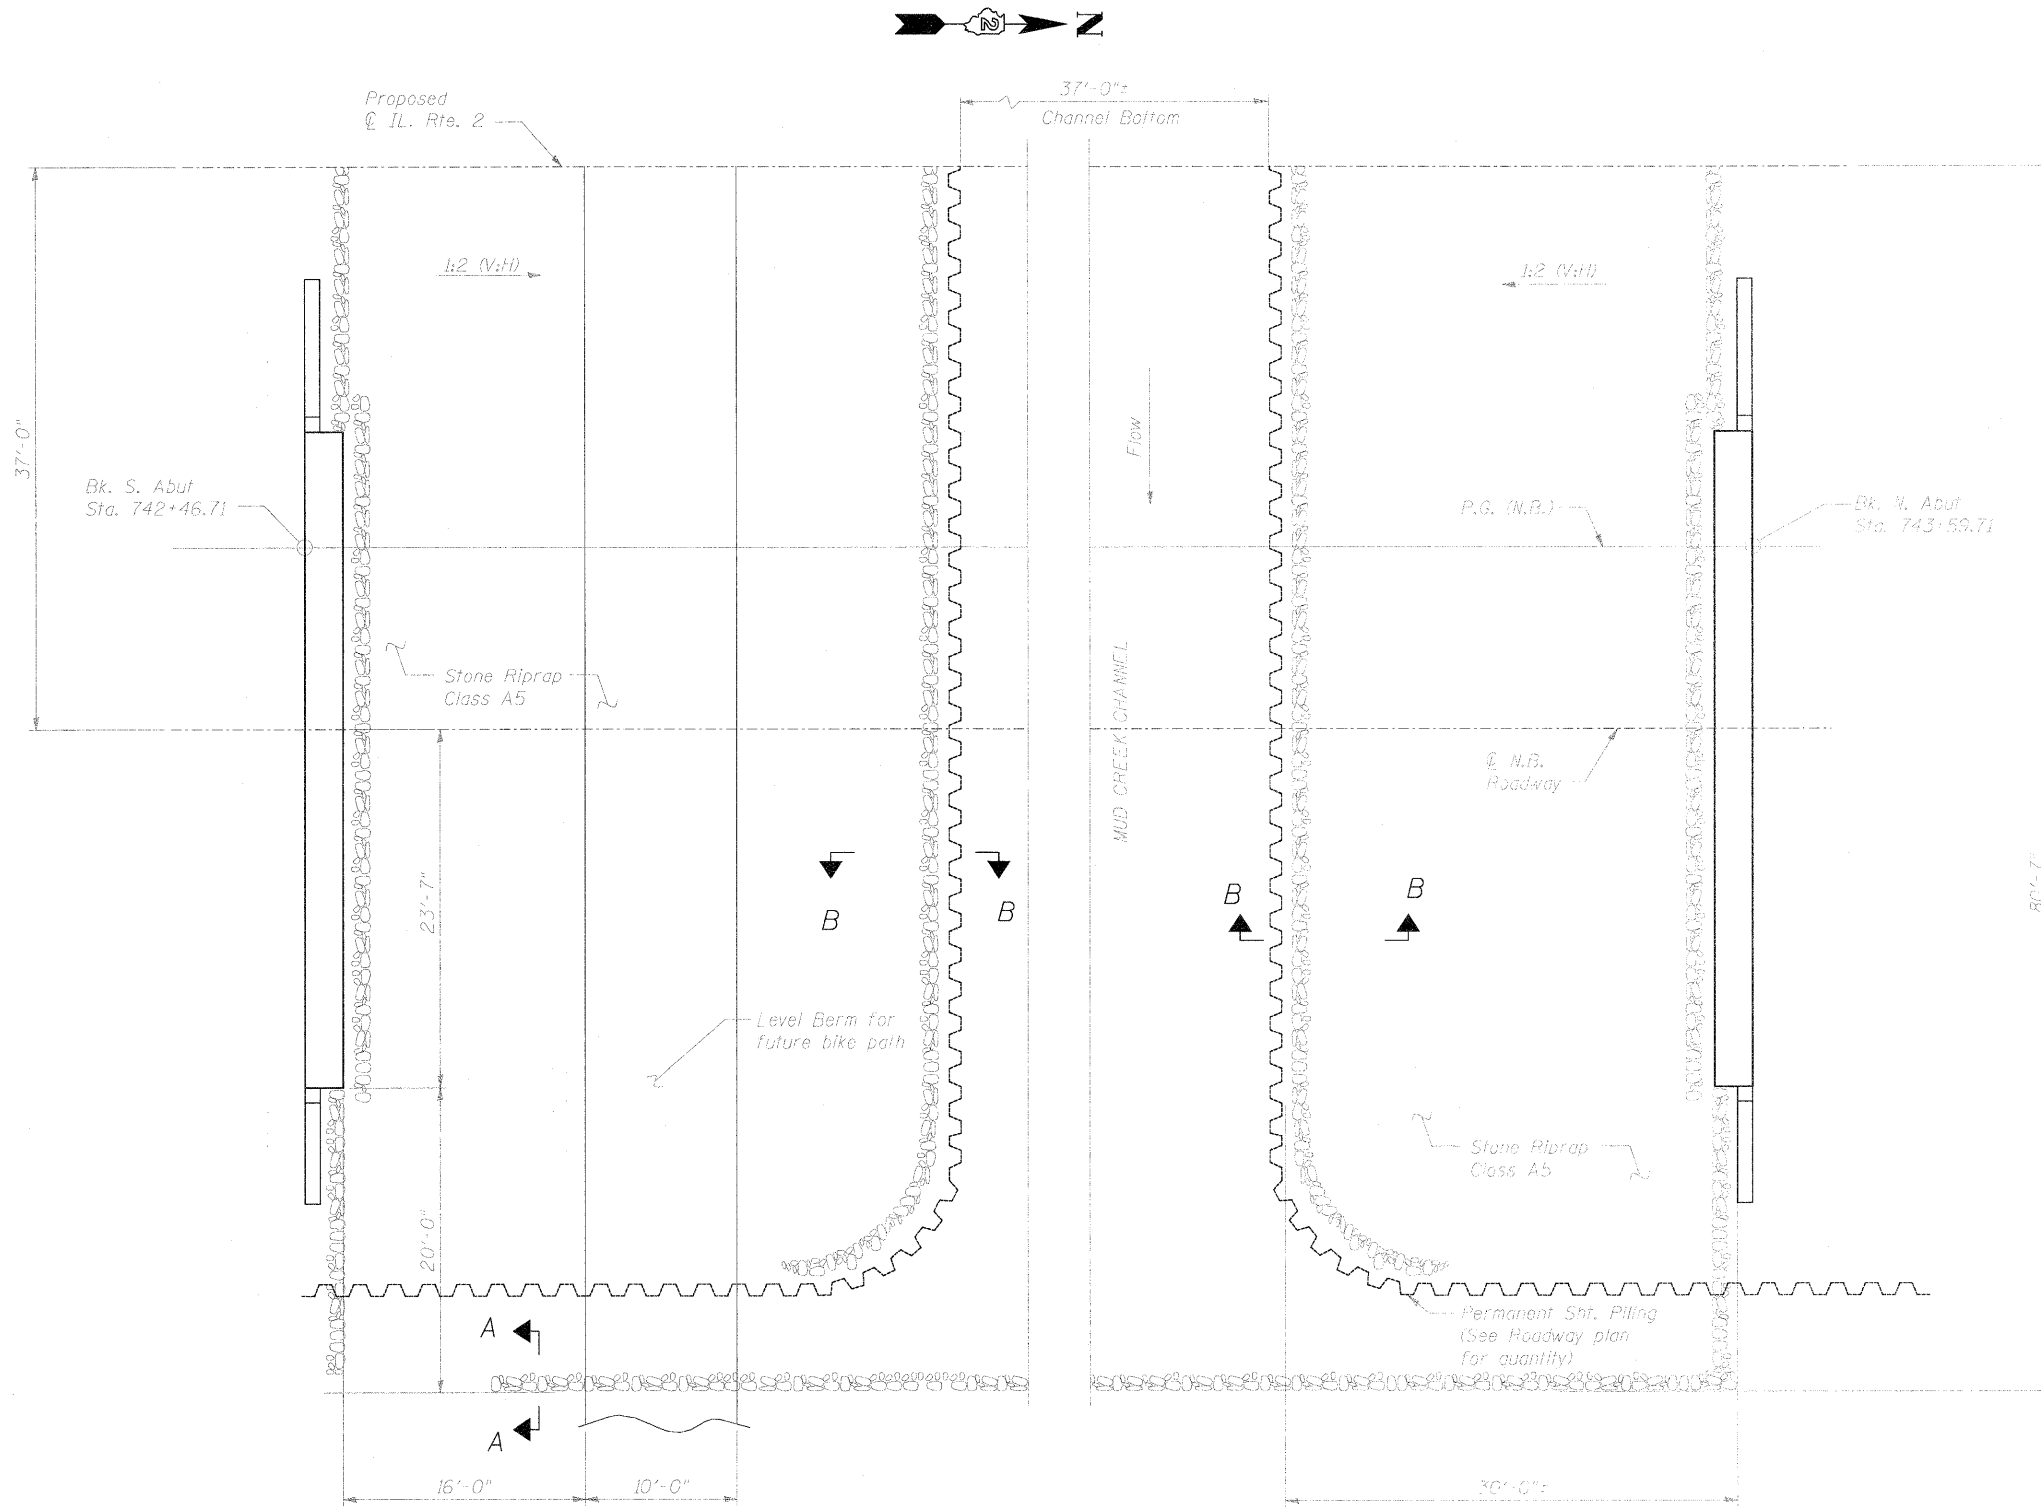

SLOPE PROTECTION PLAN - NB

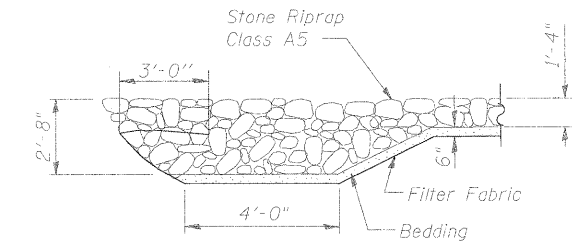

SECTION A-A

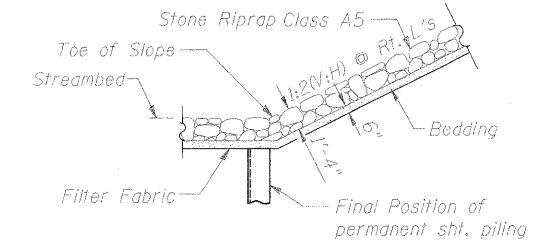

SECTION B-B

BILL OF MATERIAL

Item	Unit	Total
Stone Riprap, Class A5	SQ. YD.	1025
Filter Fabric	SQ. YD.	1025

Notes: Work this sheet with sheet 28 of 30.
Layout of slope protection system may be varied in the field to suit ground conditions as directed by the Engineer.

SLOPE PROTECTION NORTHBOUND
STRUCTURE NO. 101-0178

DESIGNED - BTO
CHECKED - JAW
DRAWN - BTO
CHECKED - JAN

SHEET NO. 27 30 SHEETS	F.A.P. RTE. 734	SECTION 77-2B-1, 77-2-2	COUNTY WINNEBAGO	TOTAL SHEETS 530	SHEET NO. 299
	CONTRACT NO. 64813				
FED. ROAD DIST. NO. ILLINOIS FED. AID PROJECT					