




NOTE:

1. SECTION LINES SHOWN INCLUDE ROADWAY, CULVERT AND DRIVEWAY.
2. PARTIAL SECTIONS SHOWN FOR DRIVEWAY INFORMATION.

LEGEND:

- ⊕ ORDER OF FRONTAGE ROAD, SIDE STREET CROSS SECTIONS IN SET

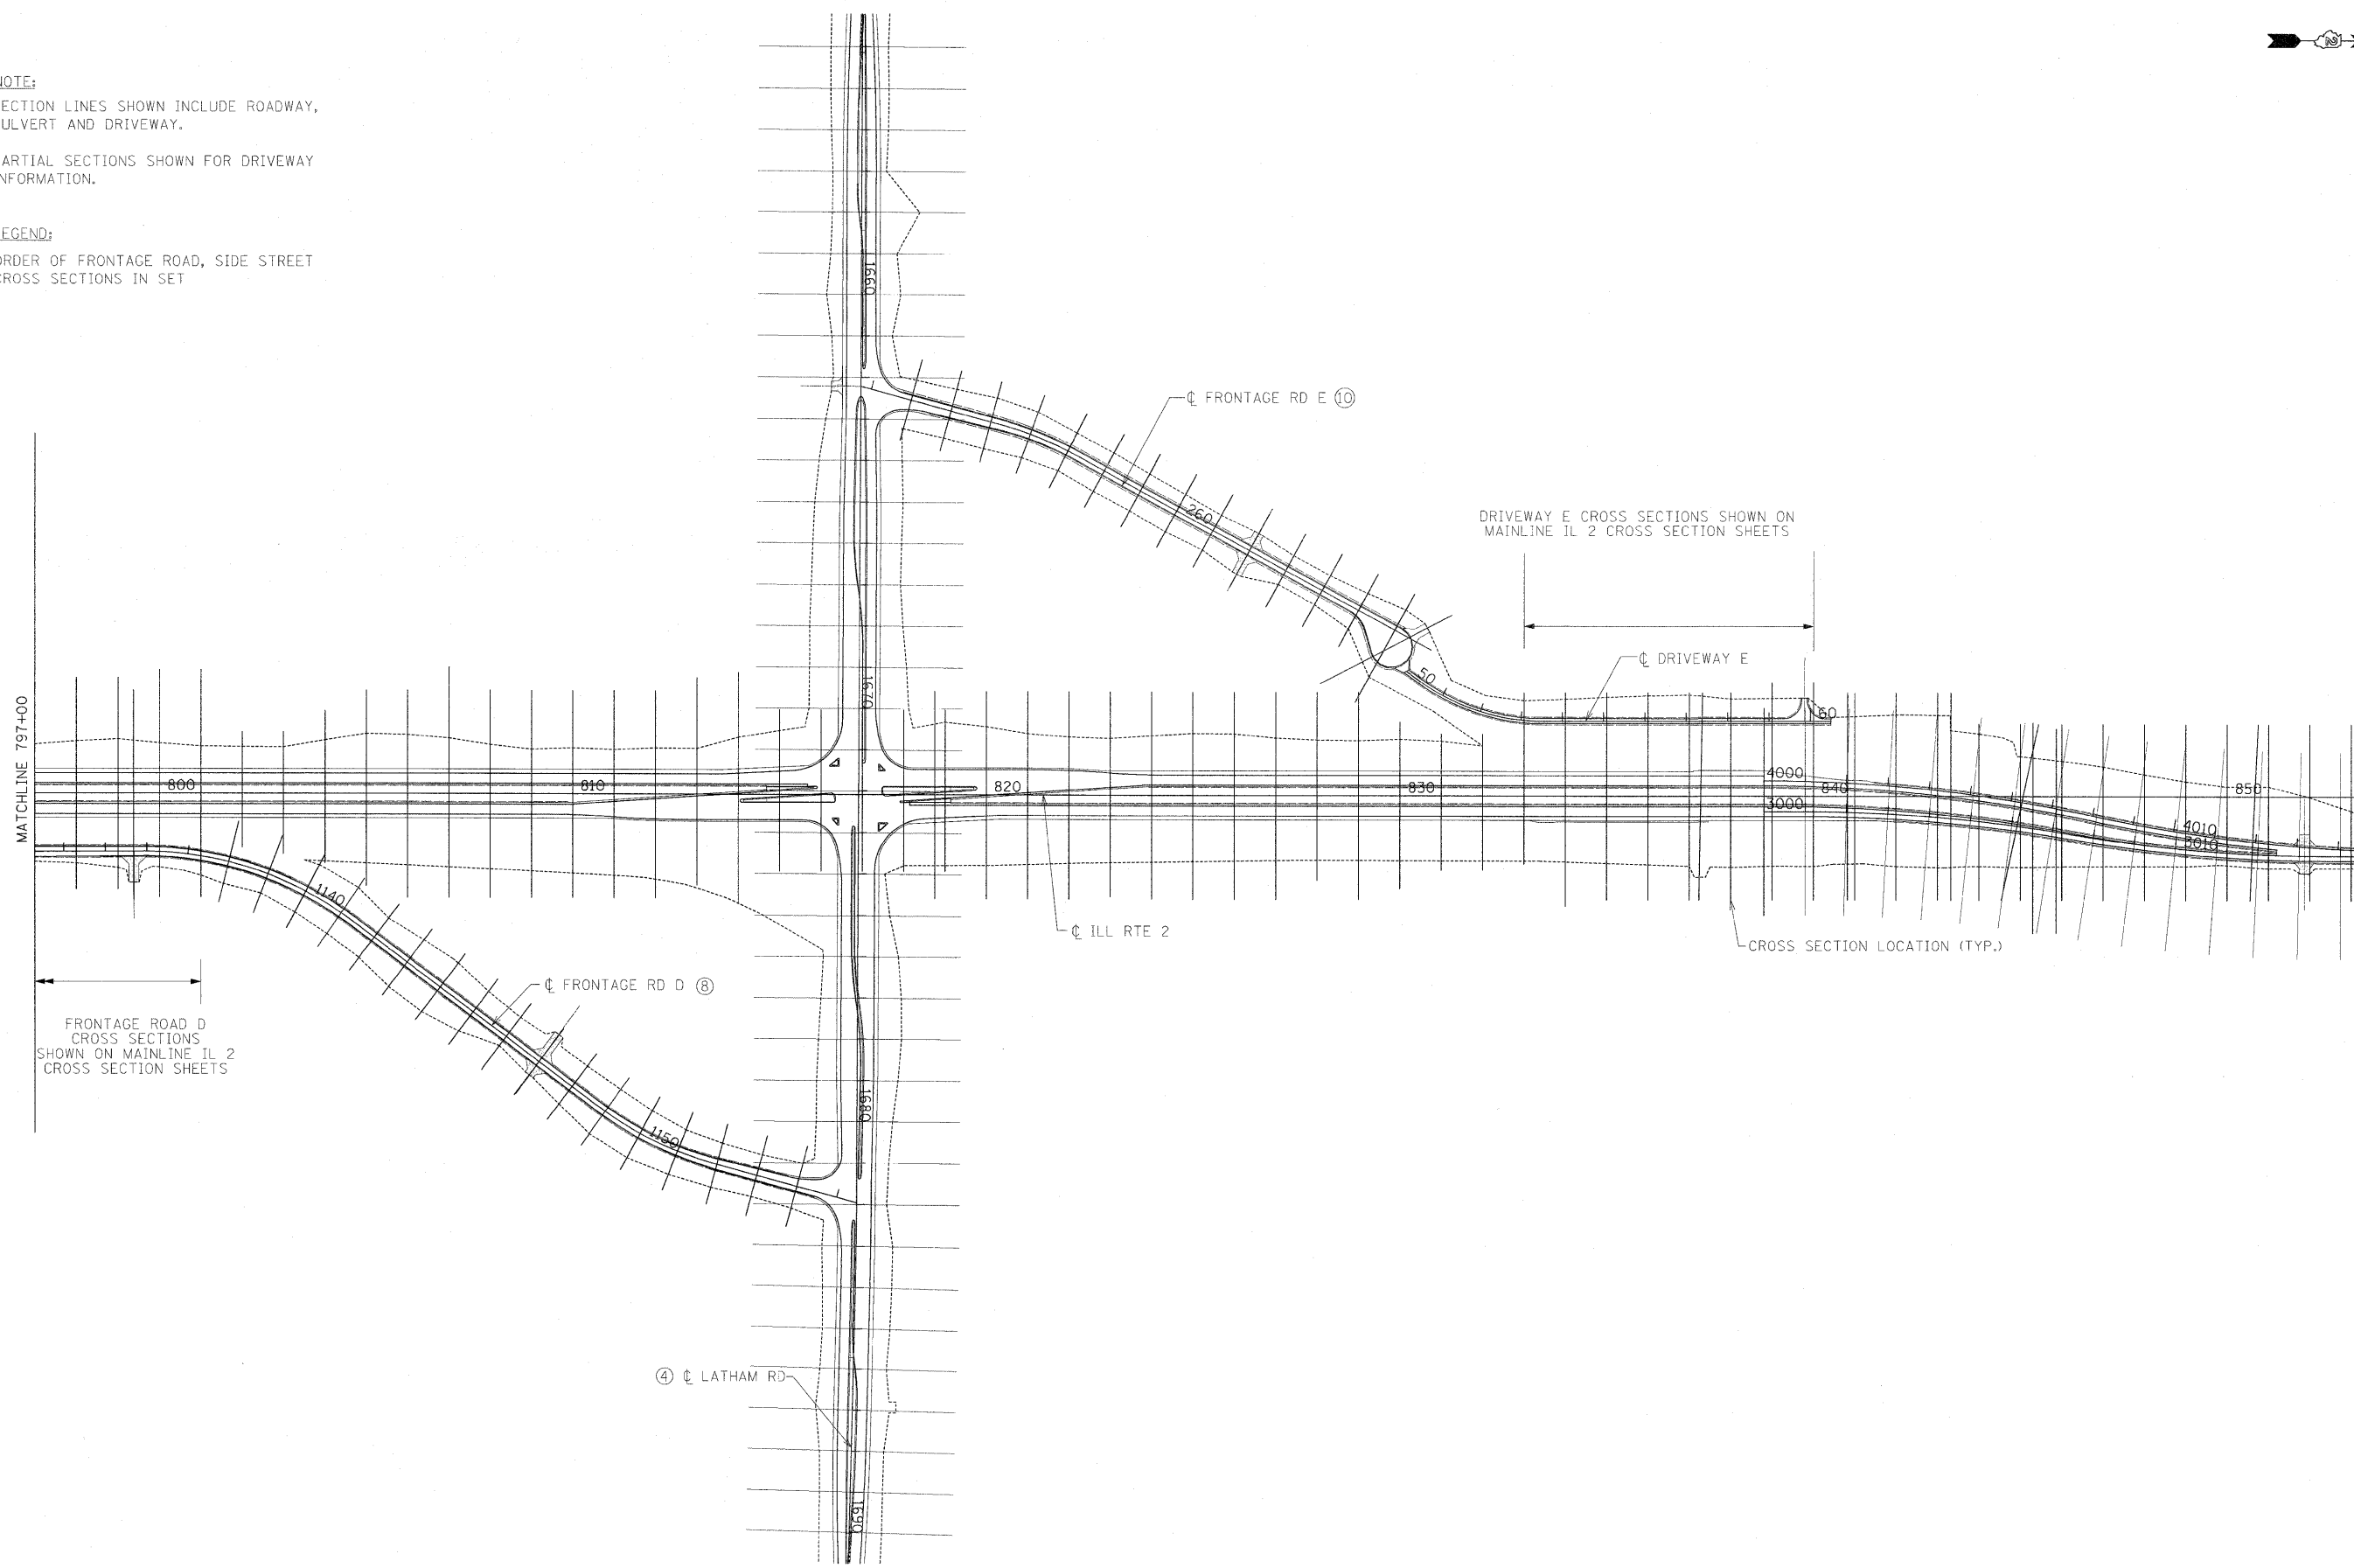

I:\projects\1254\segment\1\plans\section\section\0264813-ah1-xa-03.dgn

USER NAME = zulkowd	DESIGNED STS/GC	REVISED -
PLOT SCALE = 200.0001 FT / IN.	DRAWN OZ	REVISED -
PLOT DATE = 2/2/2011	CHECKED GC	REVISED -
	DATE 01-14-11	REVISED -

**STATE OF ILLINOIS
DEPARTMENT OF TRANSPORTATION**

**ILLINOIS ROUTE 2 CROSS SECTIONS KEY PLAN
STA 797+00 TO STA 853+00**

SCALE: 1" = 200' SHEET NO. 327 OF 530 SHEETS STA. TO STA.

F.A.P. RTE.	SECTION	COUNTY	TOTAL SHEETS	SHEET NO.
734	77-2-2 & 77-2B-1	WINNEBAGO	530	327
FED. ROAD DIST. NO.			ILLINOIS FED. AID PROJECT	
CONTRACT NO. 64813				