


FINAL SURVEY	DATE
REVISIONS	
NO. DATE	
BY	
DATE	
NO.	

ORIGINAL SURVEY	DATE
REVISIONS	
NO. DATE	
BY	
DATE	
NO.	

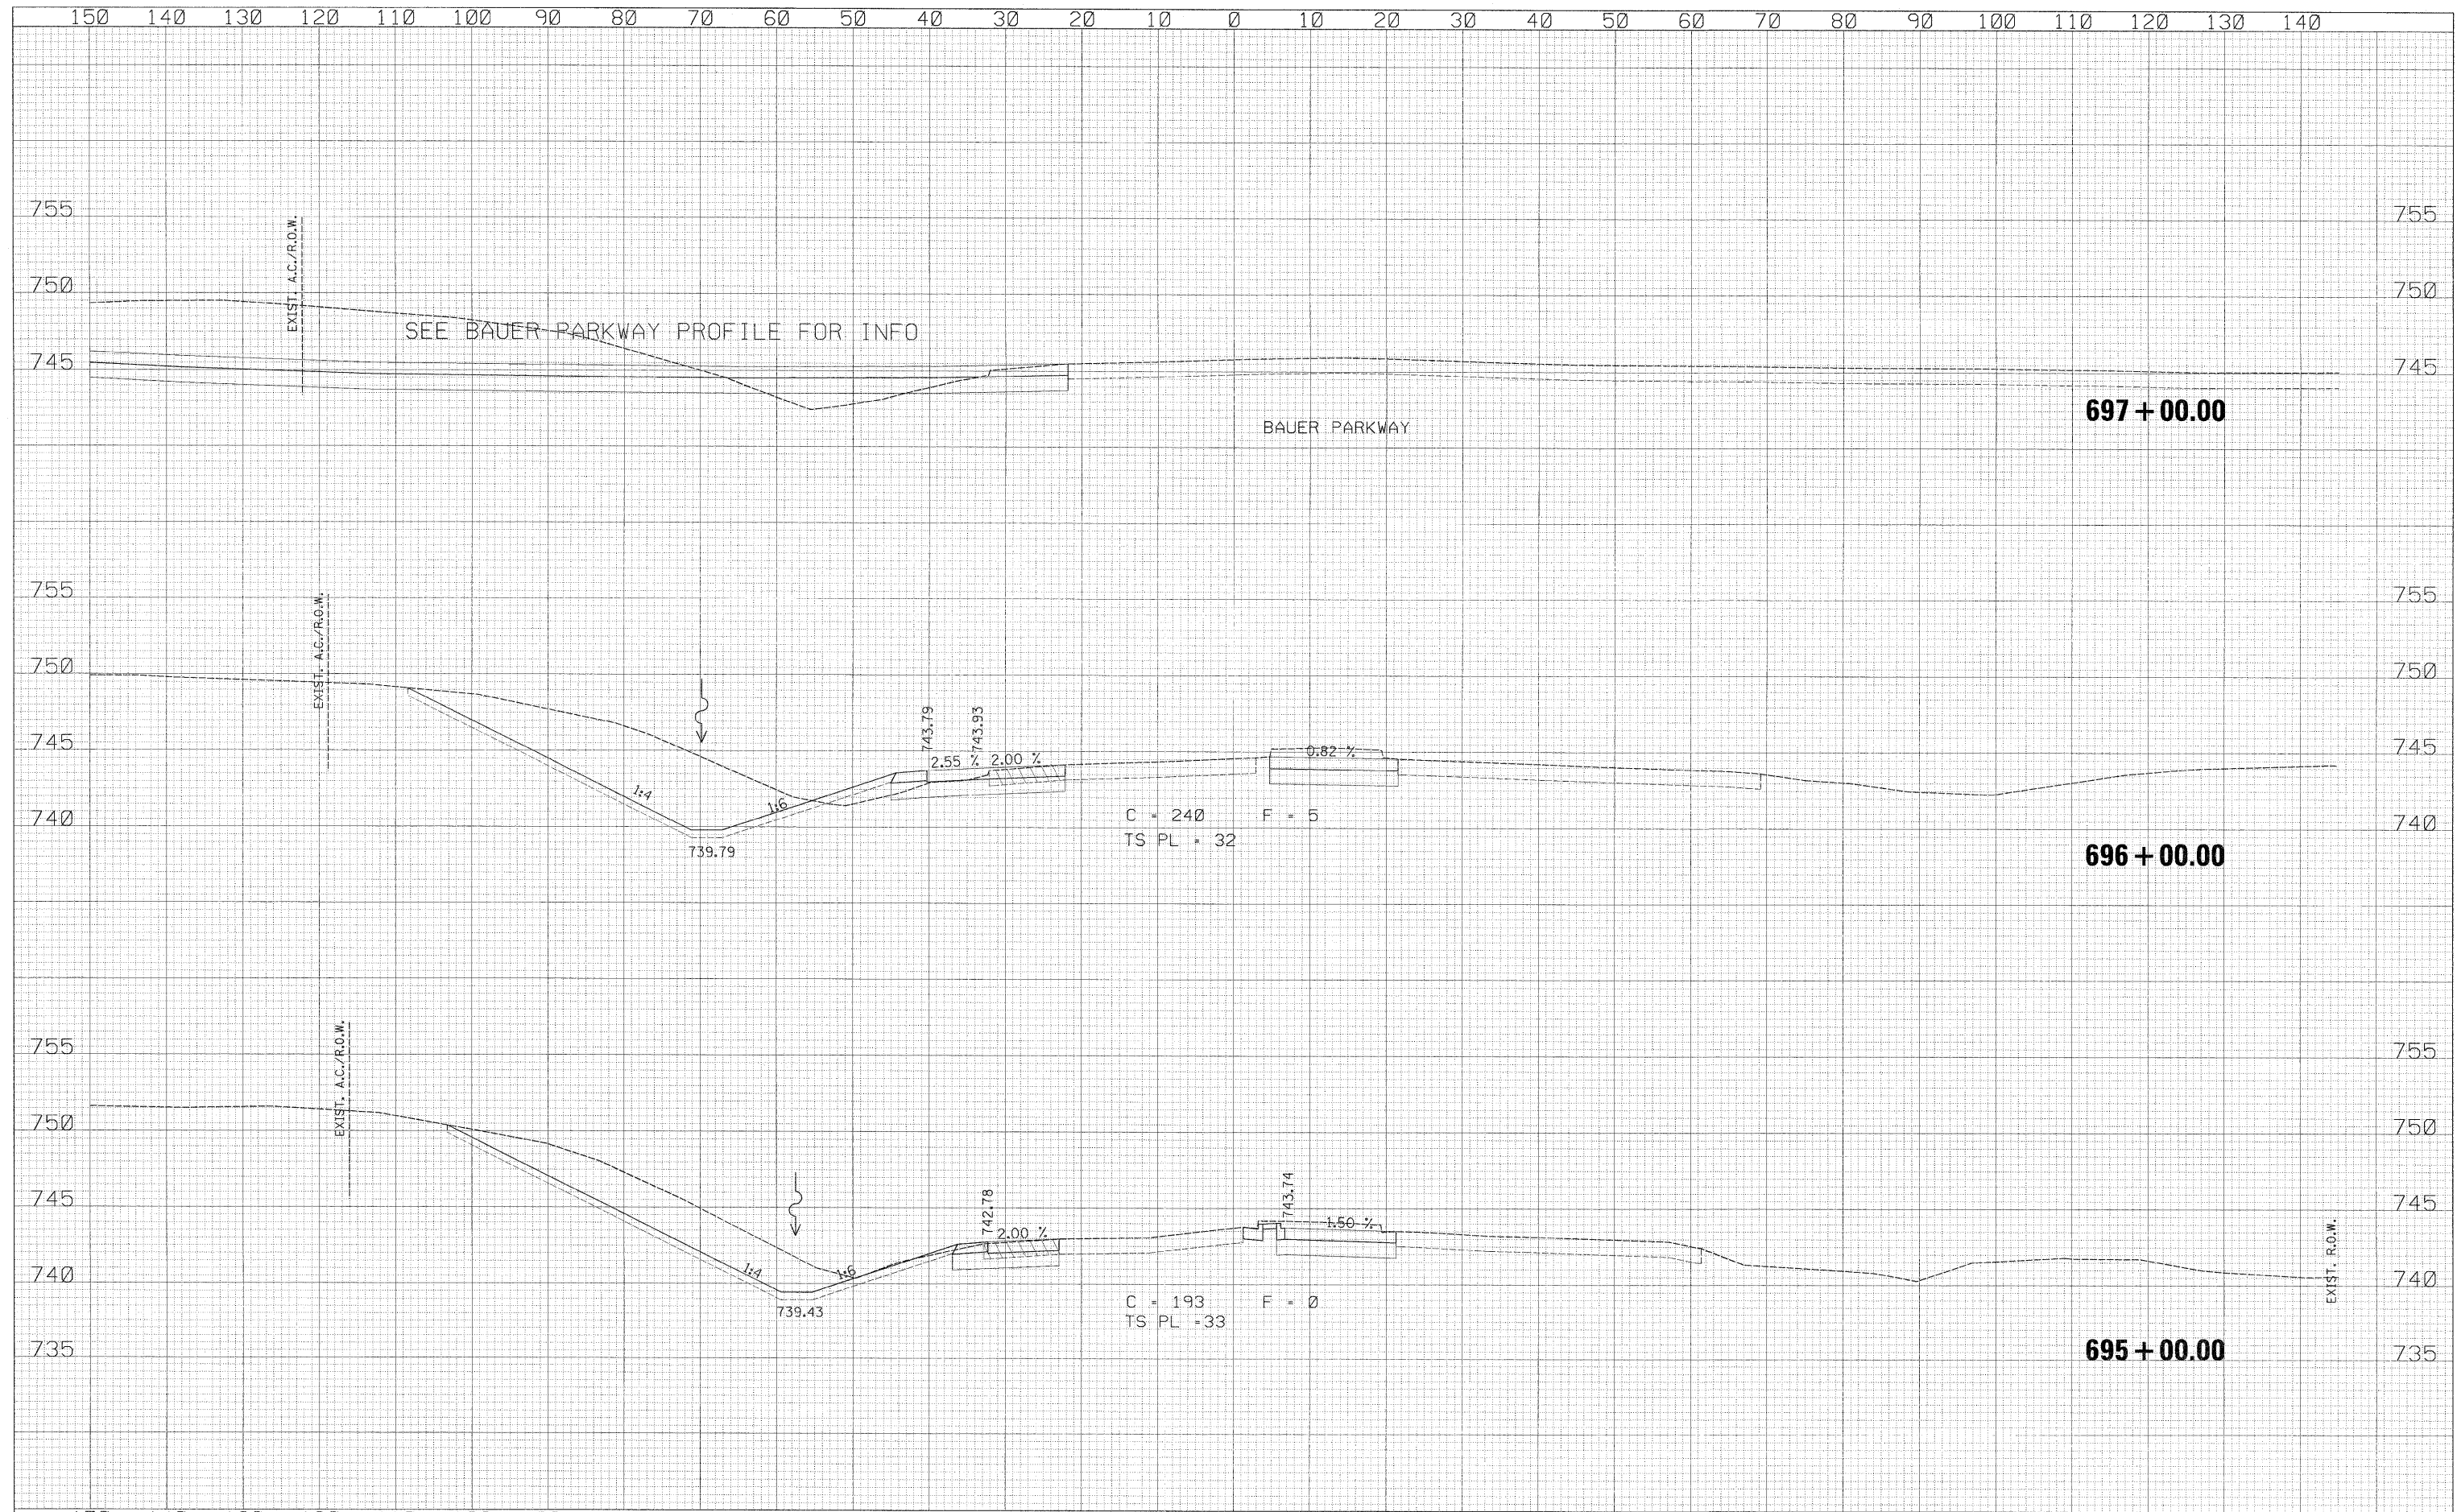

\\projects\11254\segment\1\sheet\civil\section\0264813-shr-ssht-IL2.dgn