


DATE	
BY	
ORIGINAL SURVEY	
SURVEYED	
PLOTTED	
TEMPLATE	
NOTE BOOK	
AREAS	
CHECKED	
NO.	

DATE	
BY	
ORIGINAL SURVEY	
SURVEYED	
PLOTTED	
TEMPLATE	
NOTE BOOK	
AREAS	
CHECKED	
NO.	

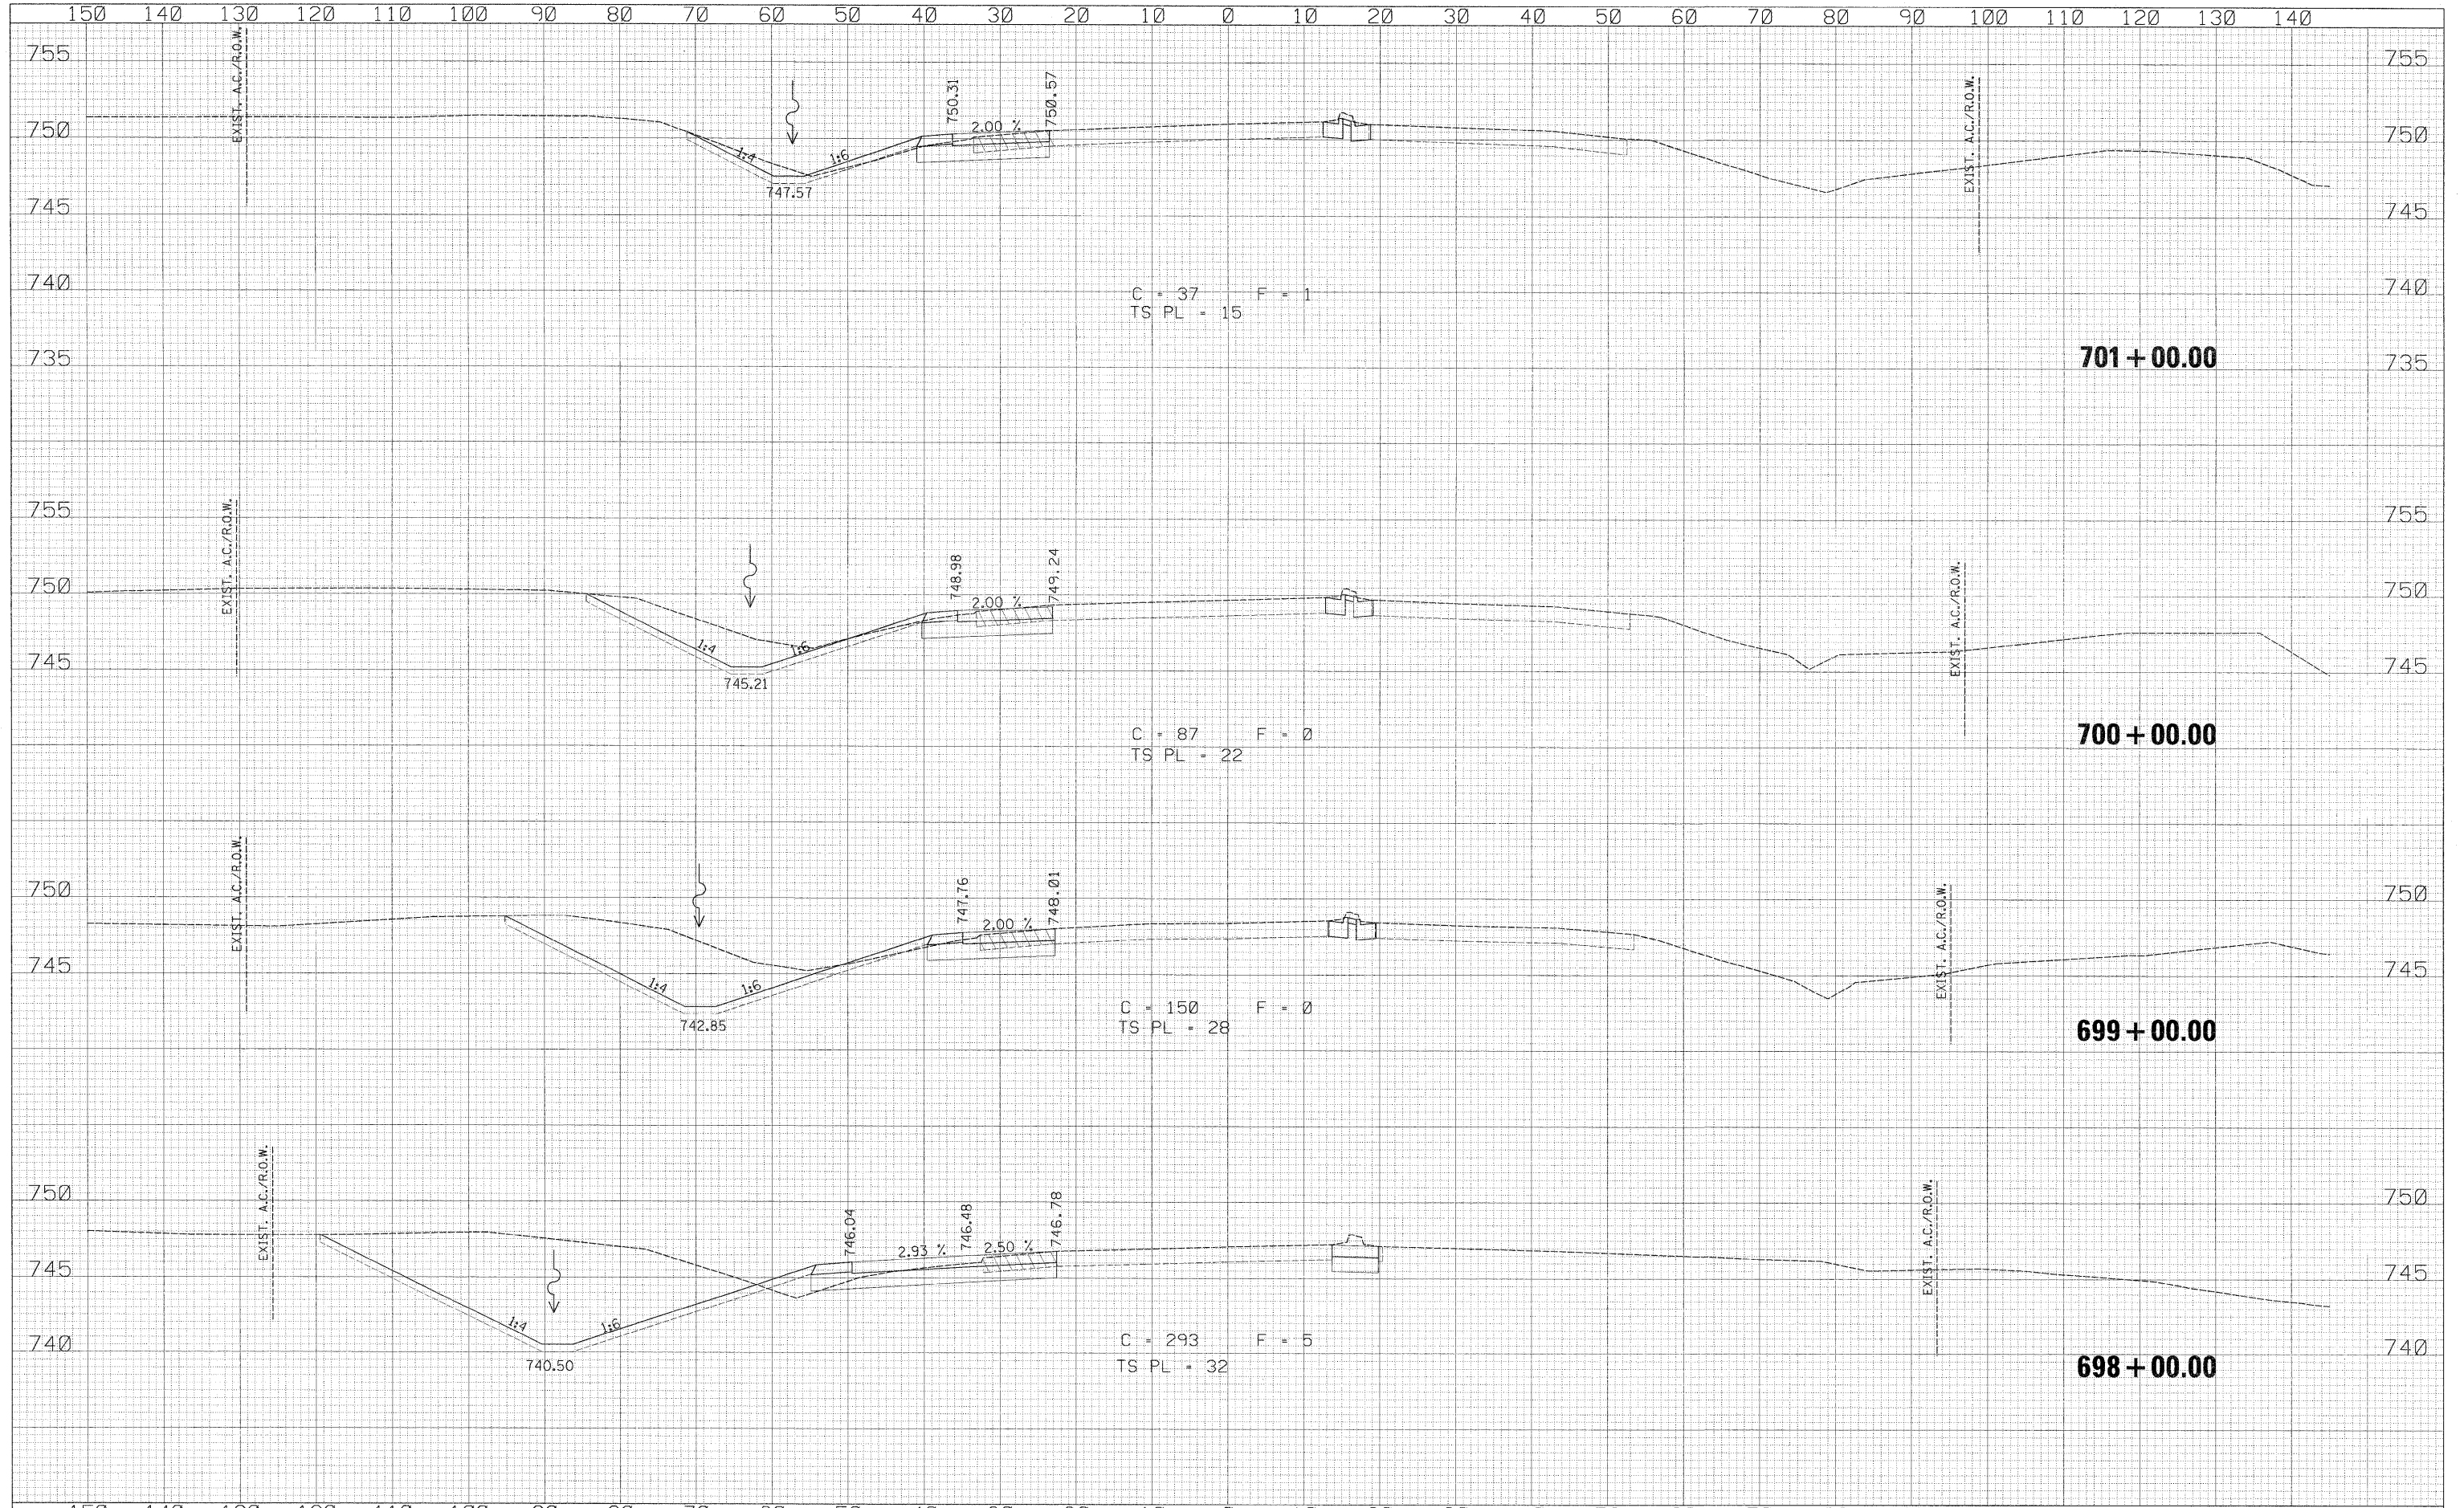

150	140	130	120	110	100	90	80	70	60	50	40	30	20	10	0	10	20	30	40	50	60	70	80	90	100	110	120	130	140									
USER NAME = zulkowad DESIGNED - RDT DRAWN - RDT CHECKED - GC DATE - 01-14-11															DESIGNED - RDT REVISIONS - REVISIONS - REVISIONS -					STATE OF ILLINOIS DEPARTMENT OF TRANSPORTATION										ILLINOIS ROUTE 2 CROSS SECTIONS					F.A.P. RTE. 734 SECTION 77-2-2 & 77-2B-1 COUNTY WINNEBAGO TOTAL SHEETS 530 SHEET NO. 330		CONTRACT NO. 64813 ILLINOIS FED. AID PROJECT	
PLOT SCALE = 10.0000' / IN. PLOT DATE = 2/2/2011															SCALE: H: 1" = 10' SHEET NO. 330 OF 530 SHEETS STA. 698+00.00 TO STA. 701+00.00																							

\\projects\11254\segment\1\sheet\civil\section\11264813-sht-vssht-IL2.dgn