


FINAL SURVEY	DATE
SUPERVISED	BY
NOTE BOOK	
NO.	
TEMPLATE	
AREAS CHECKED	

ORIGINAL SURVEY	DATE
SUPERVISED	BY
NOTE BOOK	
NO.	
TEMPLATE	
AREAS CHECKED	

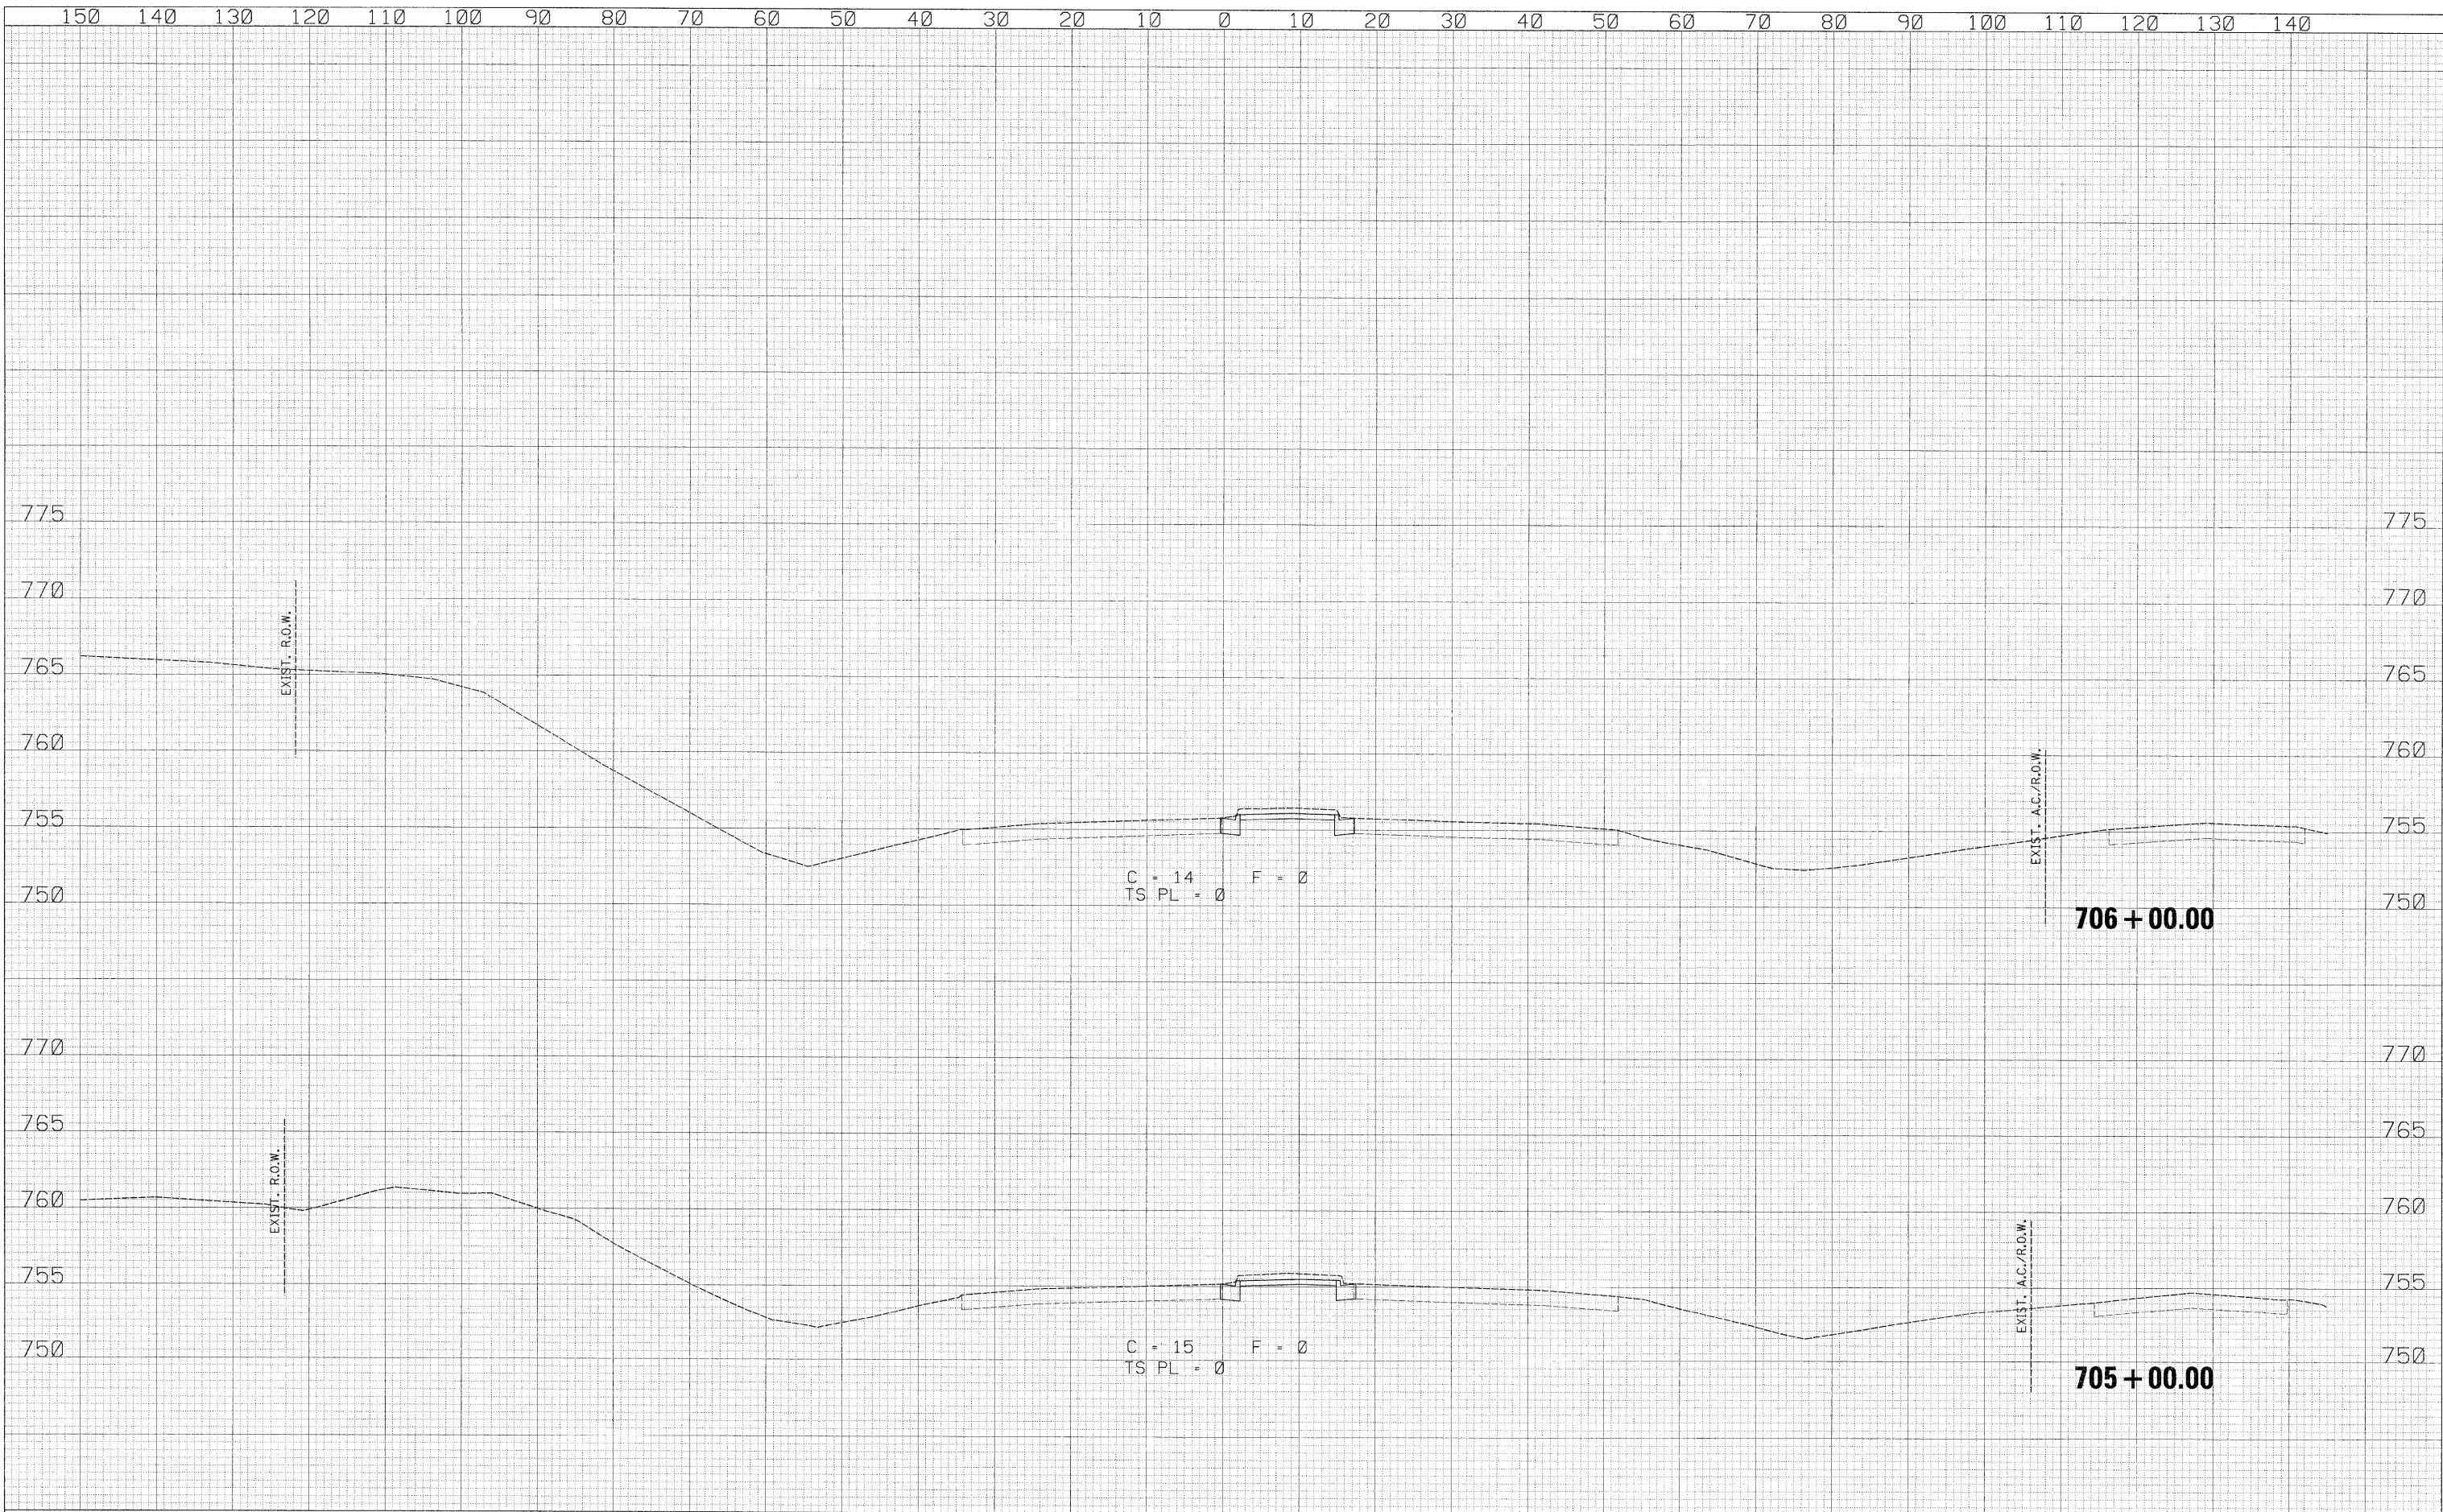

USER NAME = zulkowad	DESIGNED - RDT	REVISED -
	DRAWN - RDT	REVISED -
	CHECKED - GC	REVISED -
	DATE - 01-14-11	REVISED -

PLOT SCALE = 10.0000 1/ IN.
PLOT DATE = 2/2/2011

**STATE OF ILLINOIS
DEPARTMENT OF TRANSPORTATION**

**ILLINOIS ROUTE 2
CROSS SECTIONS**

SCALE: $\frac{1}{4}'' = 10'$
SHEET NO. 332 OF 530 SHEETS STA. 705+00.00 TO STA. 706+00.00

F.A.P. RTE.	SECTION	COUNTY	TOTAL SHEETS	SHEET NO.
734	77-2-2 & 77-2B-1	WINNEBAGO	530	332
CONTRACT NO. 64813				
ILLINOIS FED. AID PROJECT				

\\projects\11254\segment_1\sheet\civil\section\0264813-sht-xsht-IL2.dgn