


FINAL SURVEY	SURVEYED	DATE
NOTE BOOK	PLOTTED	BY
NO.	TEMPLATE	
	AREAS CHECKED	

ORIGINAL SURVEY	SURVEYED	DATE
NOTE BOOK	PLOTTED	BY
NO.	TEMPLATE	
	AREAS CHECKED	

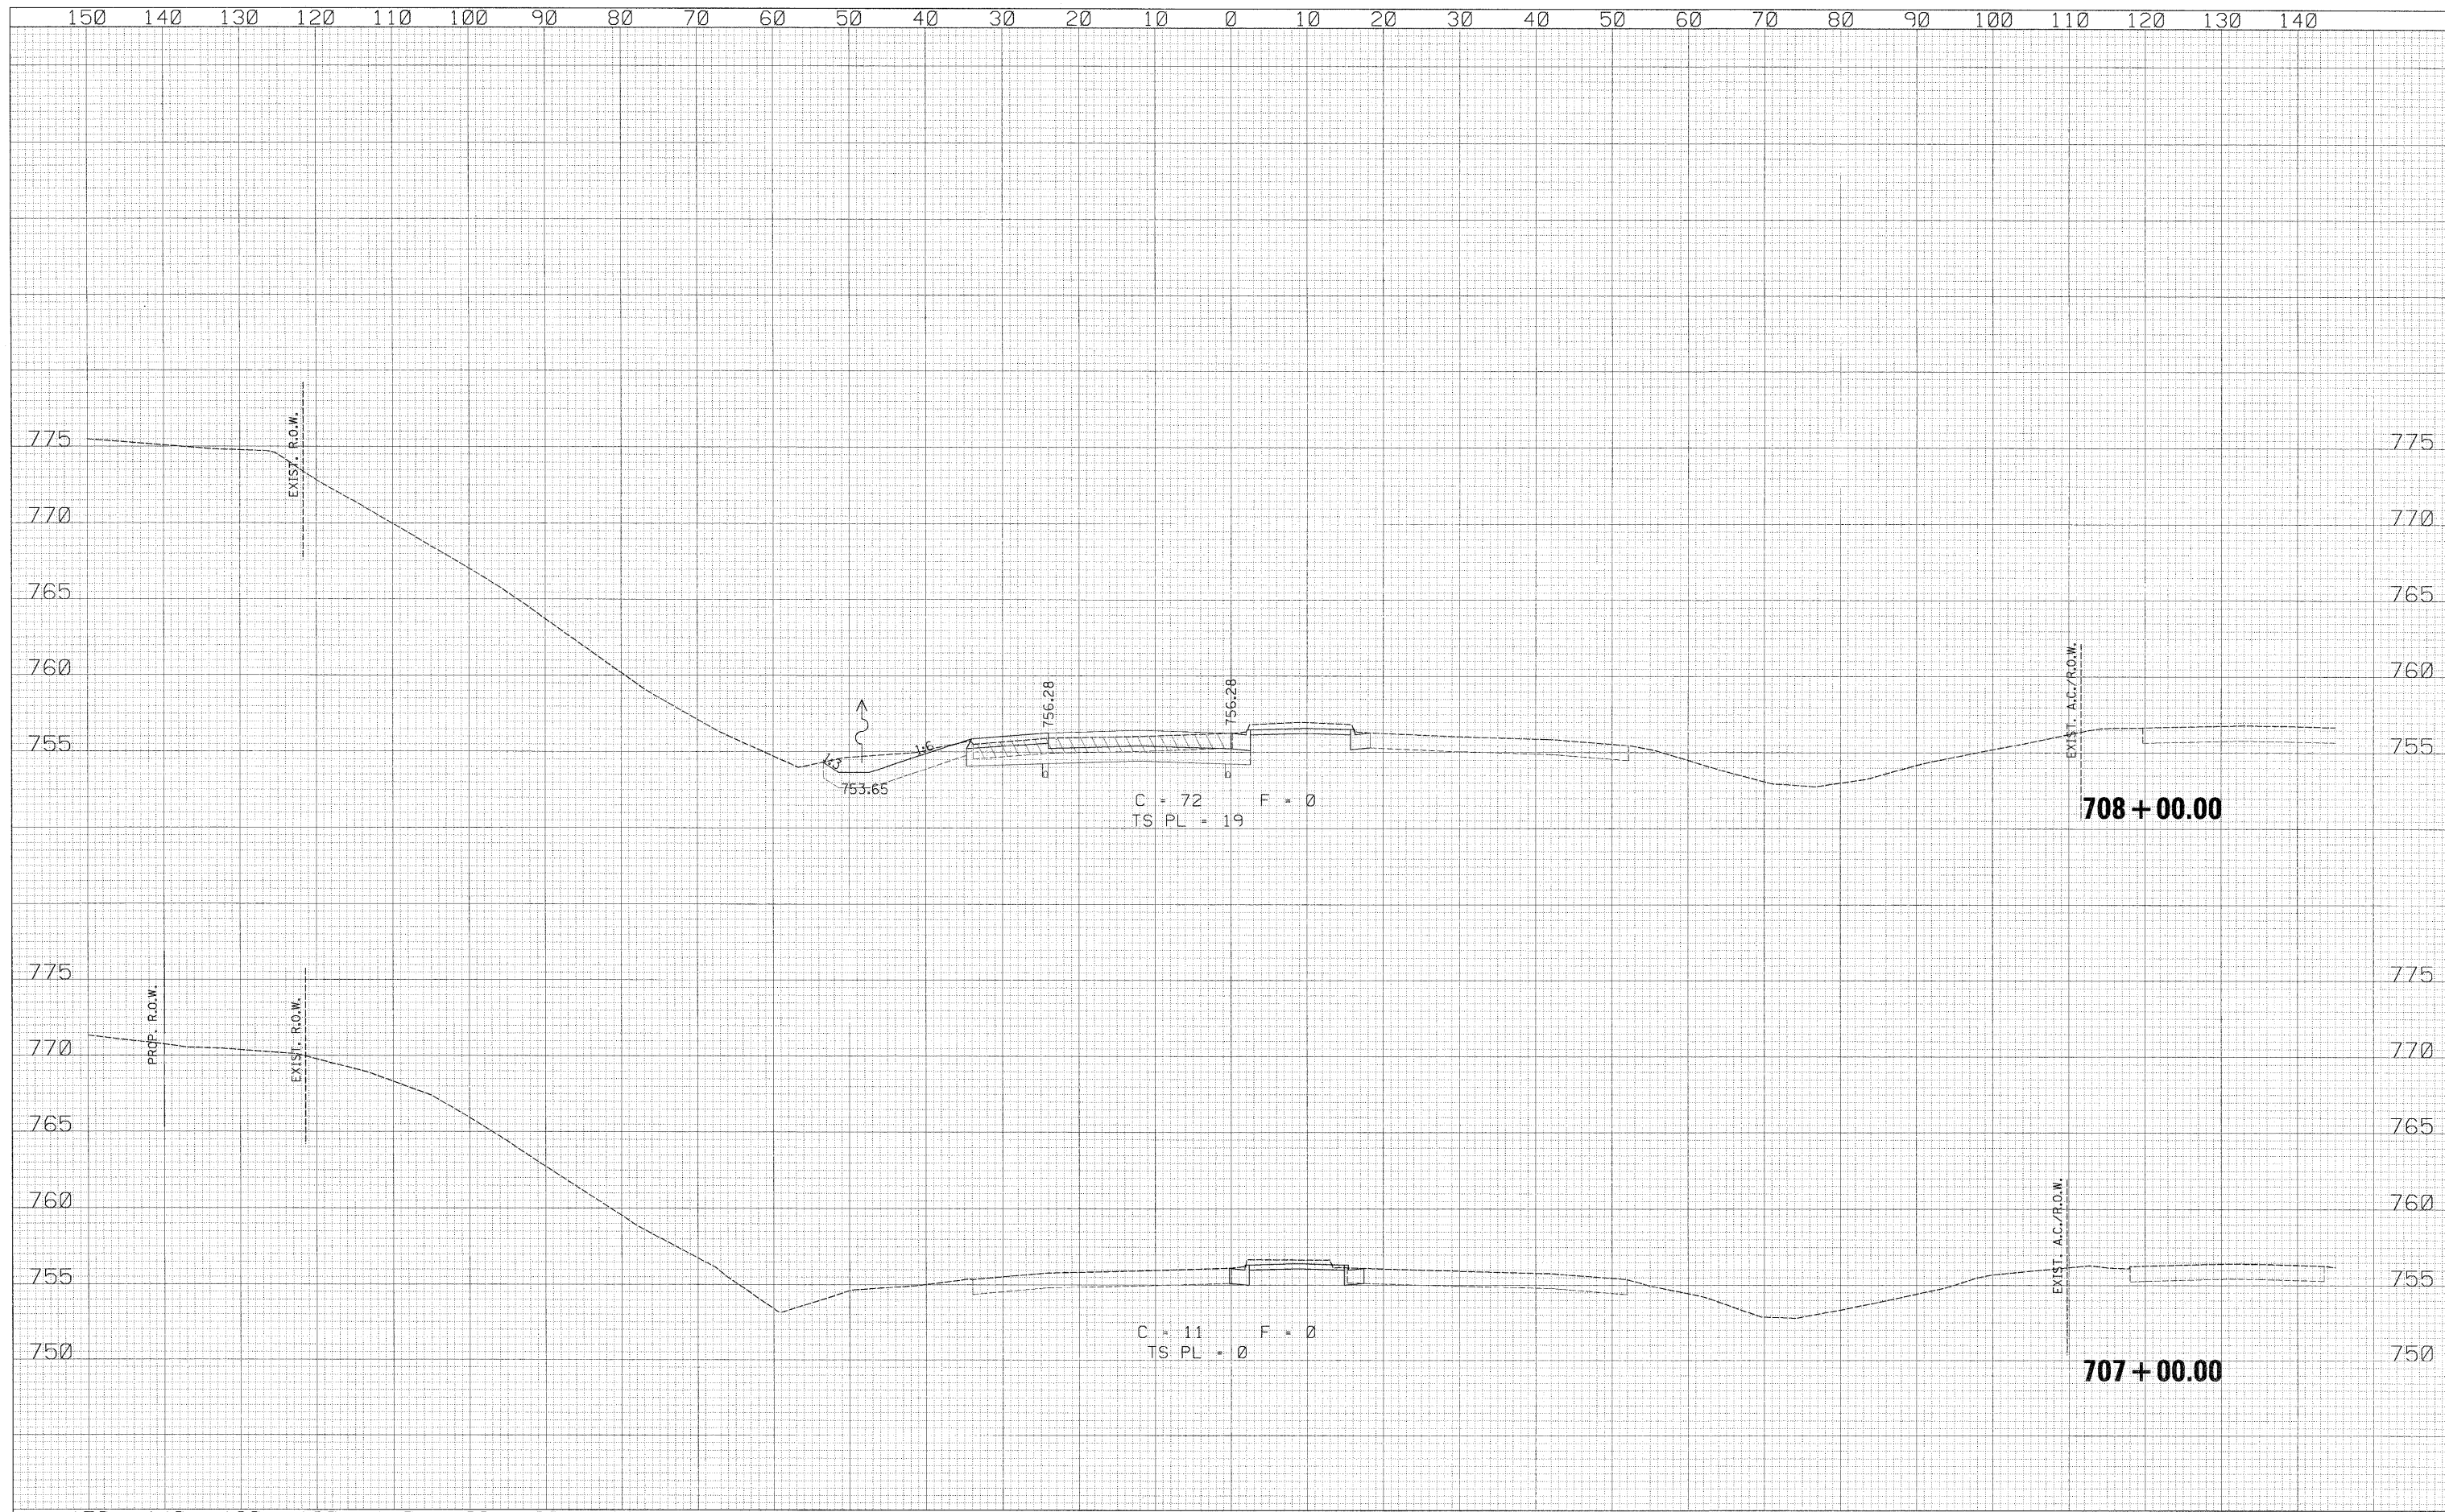

USER NAME = zuikowad	DESIGNED - RDT	REVISED -	STATE OF ILLINOIS DEPARTMENT OF TRANSPORTATION	ILLINOIS ROUTE 2 CROSS SECTIONS		F.A.P. RTE. 734	SECTION 77-2-2 & 77-2B-1	COUNTY WINNEBAGO	TOTAL SHEETS 530	SHEET NO. 333
PLOT SCALE = 10.0000' / IN.	DRAWN - RDT	REVISED -				SCALE: 1" = 10'	SHEET NO. 333 OF 530 SHEETS	STA. 707+00.00 TO STA. 708+00.00	CONTRACT NO. 64813	
PLOT DATE = 2/2/2011	CHECKED - GC	REVISED -								
	DATE - 01-14-11	REVISED -								

i:\projects\11254\segment 1\sheet\civil\section\0264813-sht-xssht-IL2.dgn