


DATE	
BY	
SURVEYED	
PLOTTED	
NOTE BOOK	
AREAS CHECKED	

DATE	
BY	
SURVEYED	
PLOTTED	
NOTE BOOK	
AREAS CHECKED	

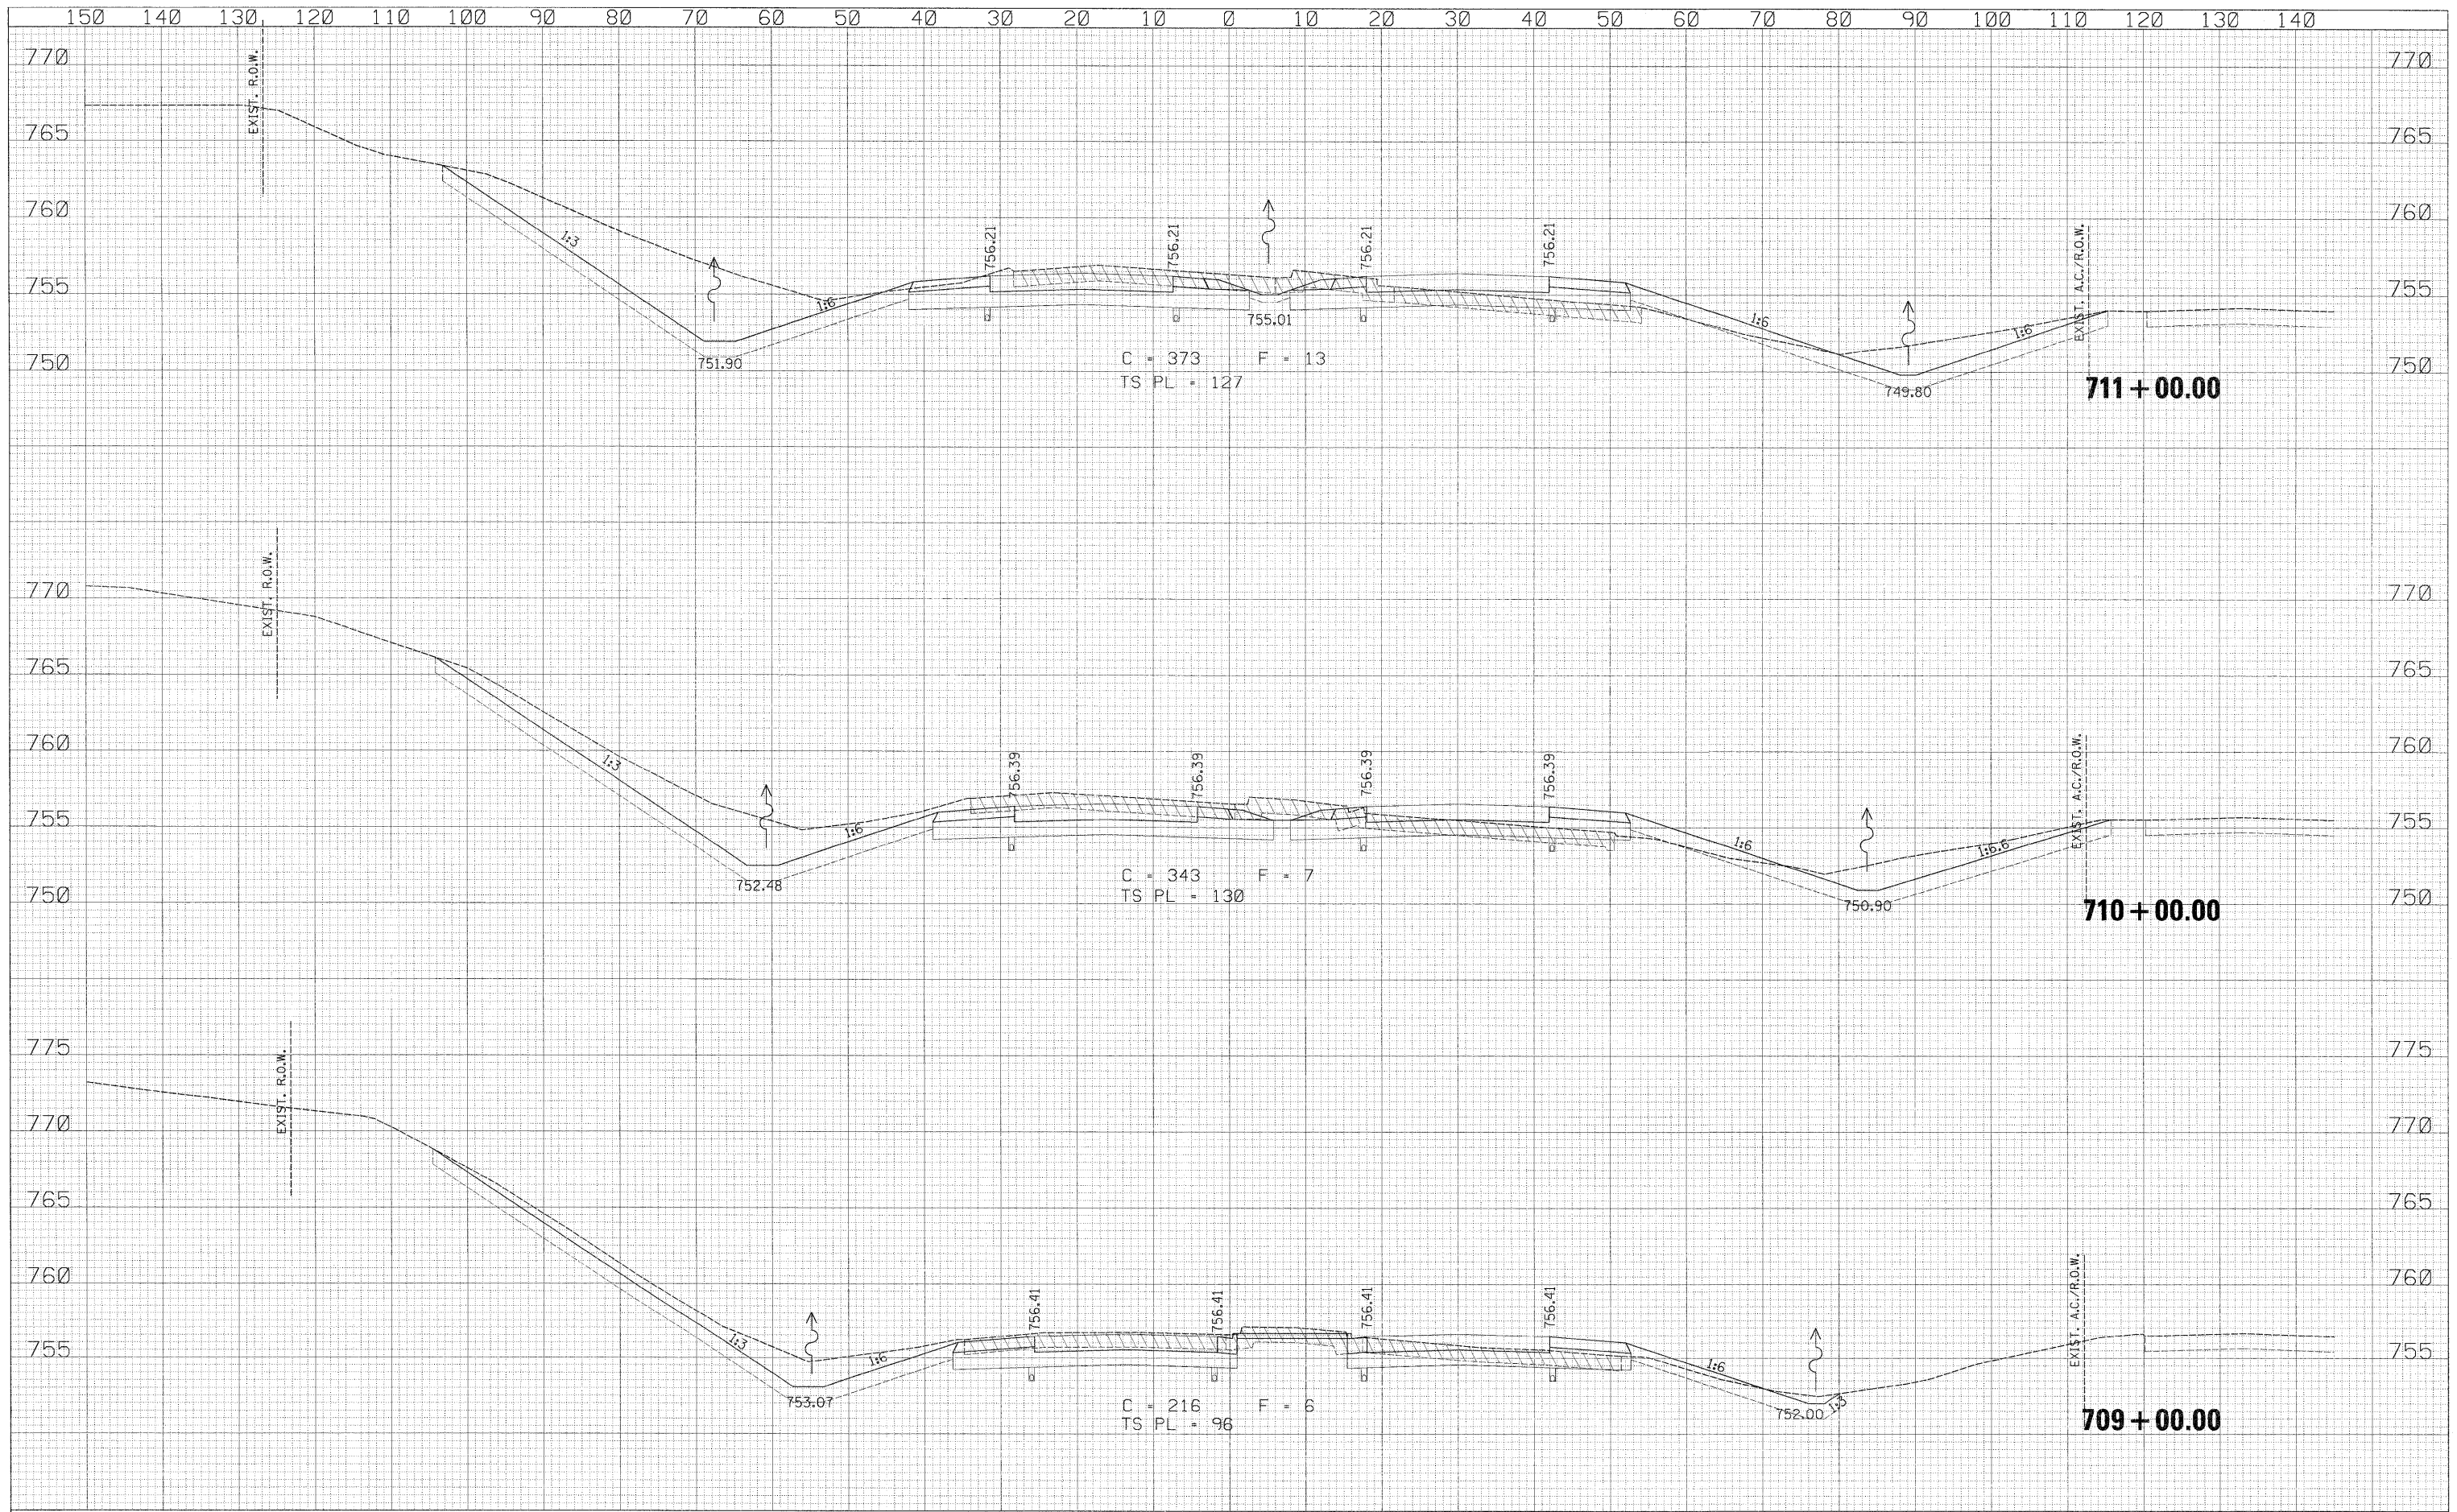

USER NAME = zulkowad	DESIGNED - RD1	REVISED -	STATE OF ILLINOIS DEPARTMENT OF TRANSPORTATION	ILLINOIS ROUTE 2 CROSS SECTIONS		F.A.P. RTE. 734	SECTION 77-2-2 & 77-2B-1	COUNTY WINNEBAGO	TOTAL SHEETS 530	SHEET NO. 334	
PLOT SCALE = 10.0000' / IN.	DRAWN - RDT	REVISED -		SCALE: 1" = 10'	SHEET NO. 334 OF 530 SHEETS	STA. 709+00.00 TO STA. 711+00.00	CONTRACT NO. 64813		ILLINOIS FED. AID PROJECT		
PLOT DATE = 2/2/2011	CHECKED - GC	REVISED -									
	DATE - 01-14-11	REVISED -									

z:\projects\11254\segment\1\sheet\civ\1\section\0284813-ah-1\sheet-112.dgn