


DATE	
BY	
FINAL SURVEY	SURVEYED
NOTE BOOK	PLOTTED
NO.	TEMPLATE
	AREAS
	CHECKED

DATE	
BY	
ORIGINAL SURVEY	SURVEYED
NOTE BOOK	PLOTTED
NO.	TEMPLATE
	AREAS
	CHECKED

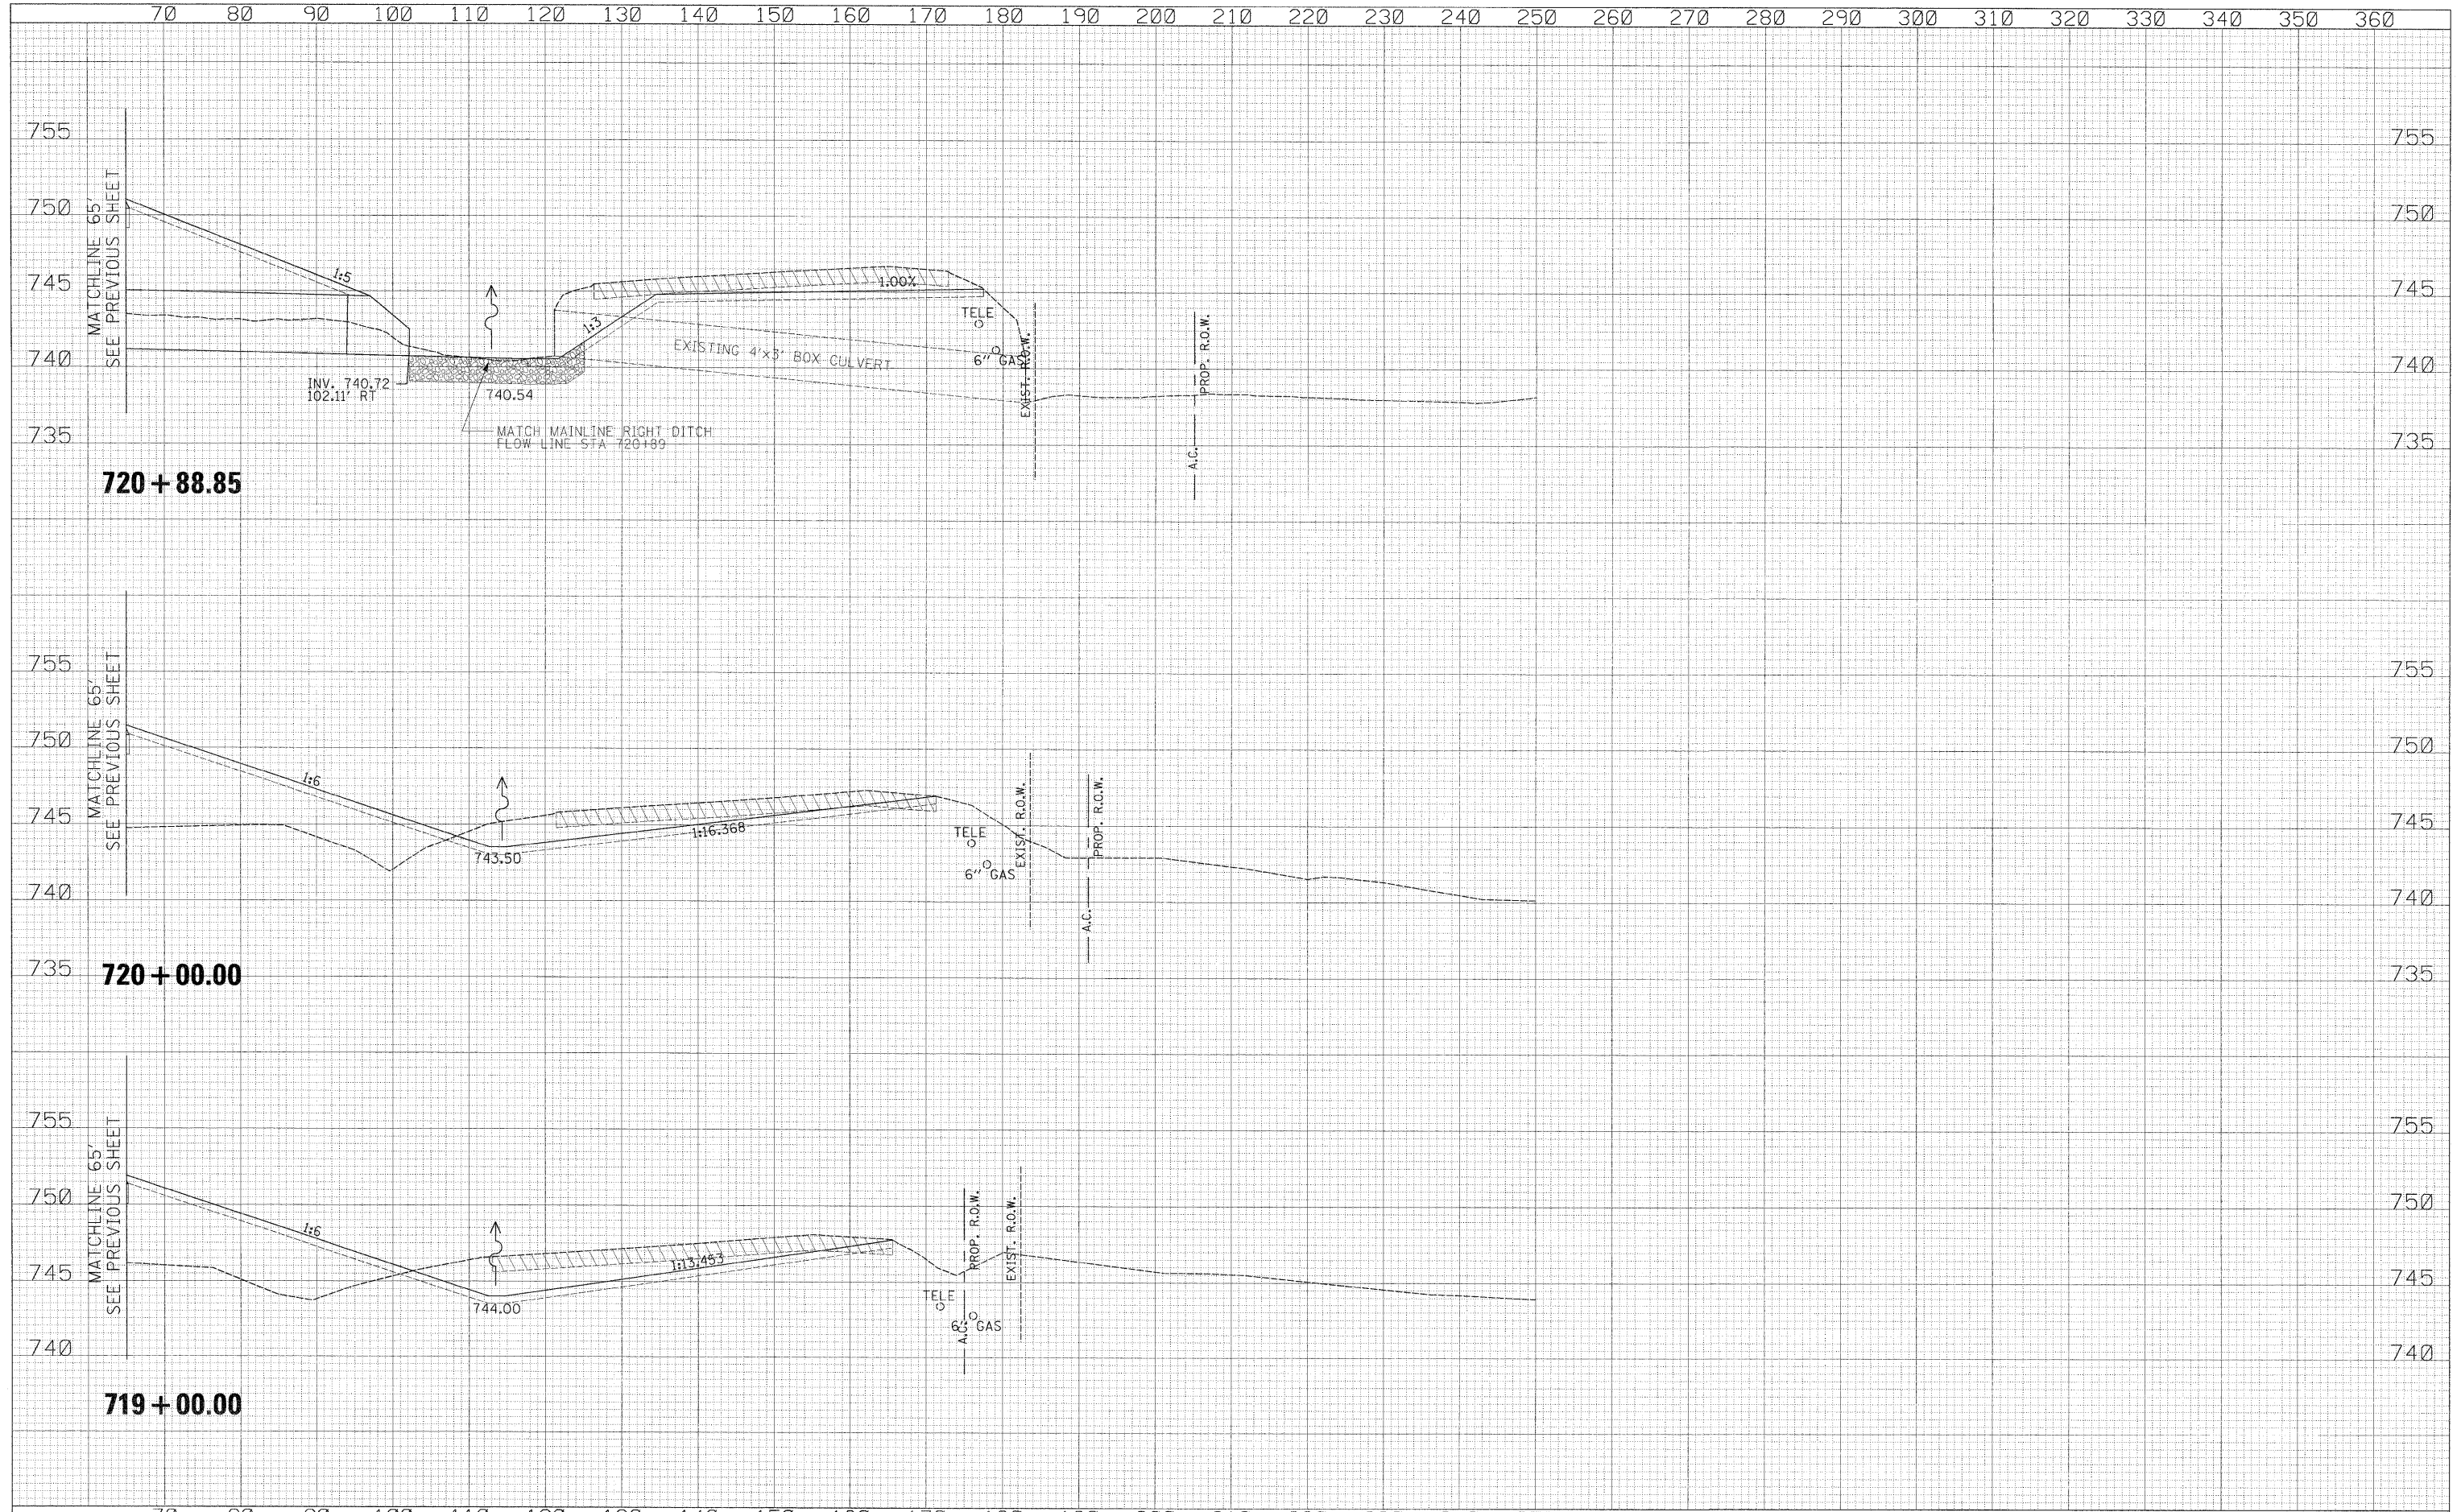

70	80	90	100	110	120	130	140	150	160	170	180	190	200	210	220	230	240	250	260	270	280	290	300	310	320	330	340	350	360												
USER NAME = zulkowsd DESIGNED - RDT DRAWN - RDT CHECKED - GC DATE - 01-14-11												REVISED - REVISED - REVISED - REVISED -						STATE OF ILLINOIS DEPARTMENT OF TRANSPORTATION										ILLINOIS ROUTE 2 CROSS SECTIONS				F.A.P. R.T.E. 734		SECTION 77-2-2 & 77-2B-1		COUNTY WINNEBAGO		TOTAL SHEETS 530 SHEET NO. 341		CONTRACT NO. 64813	
PLOT SCALE = 10.0000' / IN. PLOT DATE = 2/2/2011												SCALE: H: 1" = 10'; V: 1" = 5'										SHEET NO. 341 OF 530 SHEETS				STA. 719+00.00 TO STA. 720+88.85				ILLINOIS FED. AID PROJECT											

\\projects\11254\segment\1\sheet\civil\section\0261813-shl-xshs-1L2.dgn