


DATE	
BY	
FINAL SURVEY	
SURVEY	
NOTED	
TEMPLATE	
AREAS	
CHECKED	
NO.	

DATE	
BY	
ORIGINAL SURVEY	
SURVEY	
NOTED	
TEMPLATE	
AREAS	
CHECKED	
NO.	

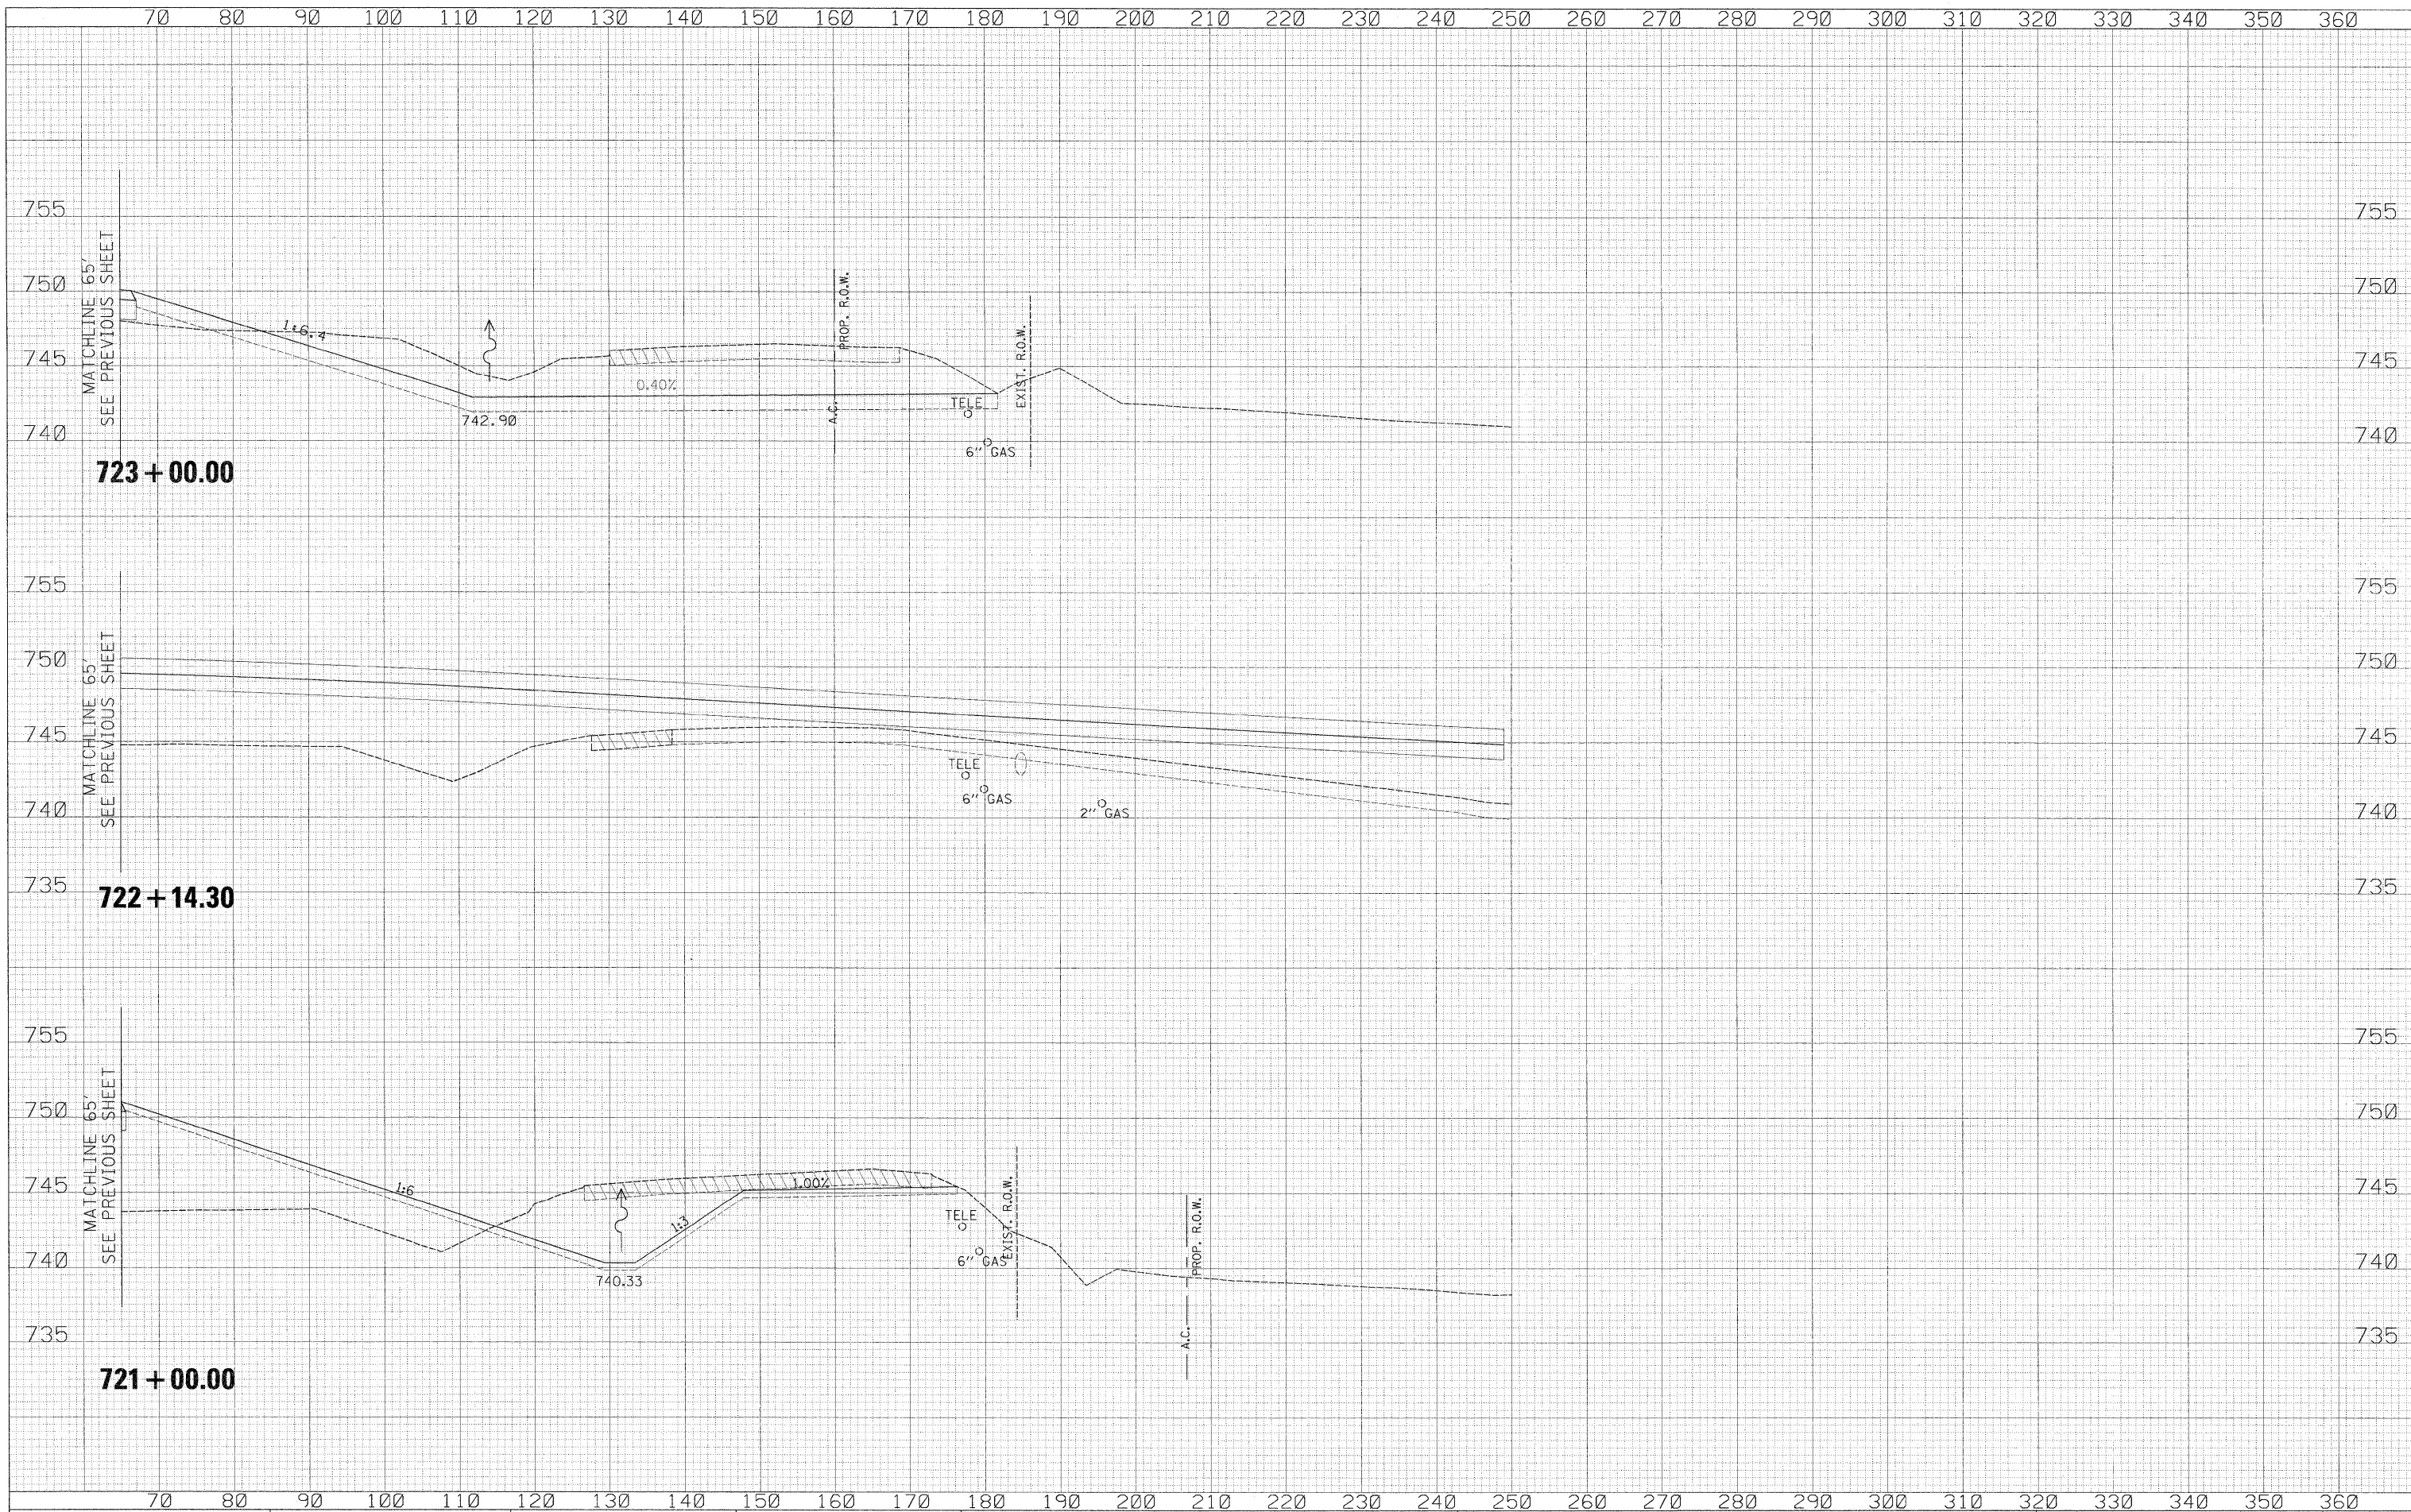

USER NAME = zuikowad
 PLOT SCALE = 10,0000' / IN.
 PLOT DATE = 2/2/2011

DESIGNED - RDT
 DRAWN - RDT
 CHECKED - GC
 DATE - 01-14-11

REVISED -
 REVISED -
 REVISED -
 REVISED -

**STATE OF ILLINOIS
 DEPARTMENT OF TRANSPORTATION**

**ILLINOIS ROUTE 2
 CROSS SECTIONS**

SCALE: H:V = 1":10'
 SHEET NO. 343 OF 530 SHEETS
 STA. 721+00.00 TO STA. 723+00.00

F.A.P. RTE.	SECTION	COUNTY	TOTAL SHEETS	SHEET NO.
734	77-2-2 & 77-2B-1	WINNEBAGO	530	343
CONTRACT NO. 64813				

ILLINOIS FED. AID PROJECT

\\projects\11254\segment 1\sheet\civil\section\0264813-sht-xssht-1C2.dgn