


DATE	
BY	
FINAL SURVEY	SURVEYED
NOTE BOOK	PLOTTED
NO.	TEMPLATE
	AREAS
	CHECKED

DATE	
BY	
ORIGINAL SURVEY	SURVEYED
NOTE BOOK	PLOTTED
NO.	TEMPLATE
	AREAS
	CHECKED

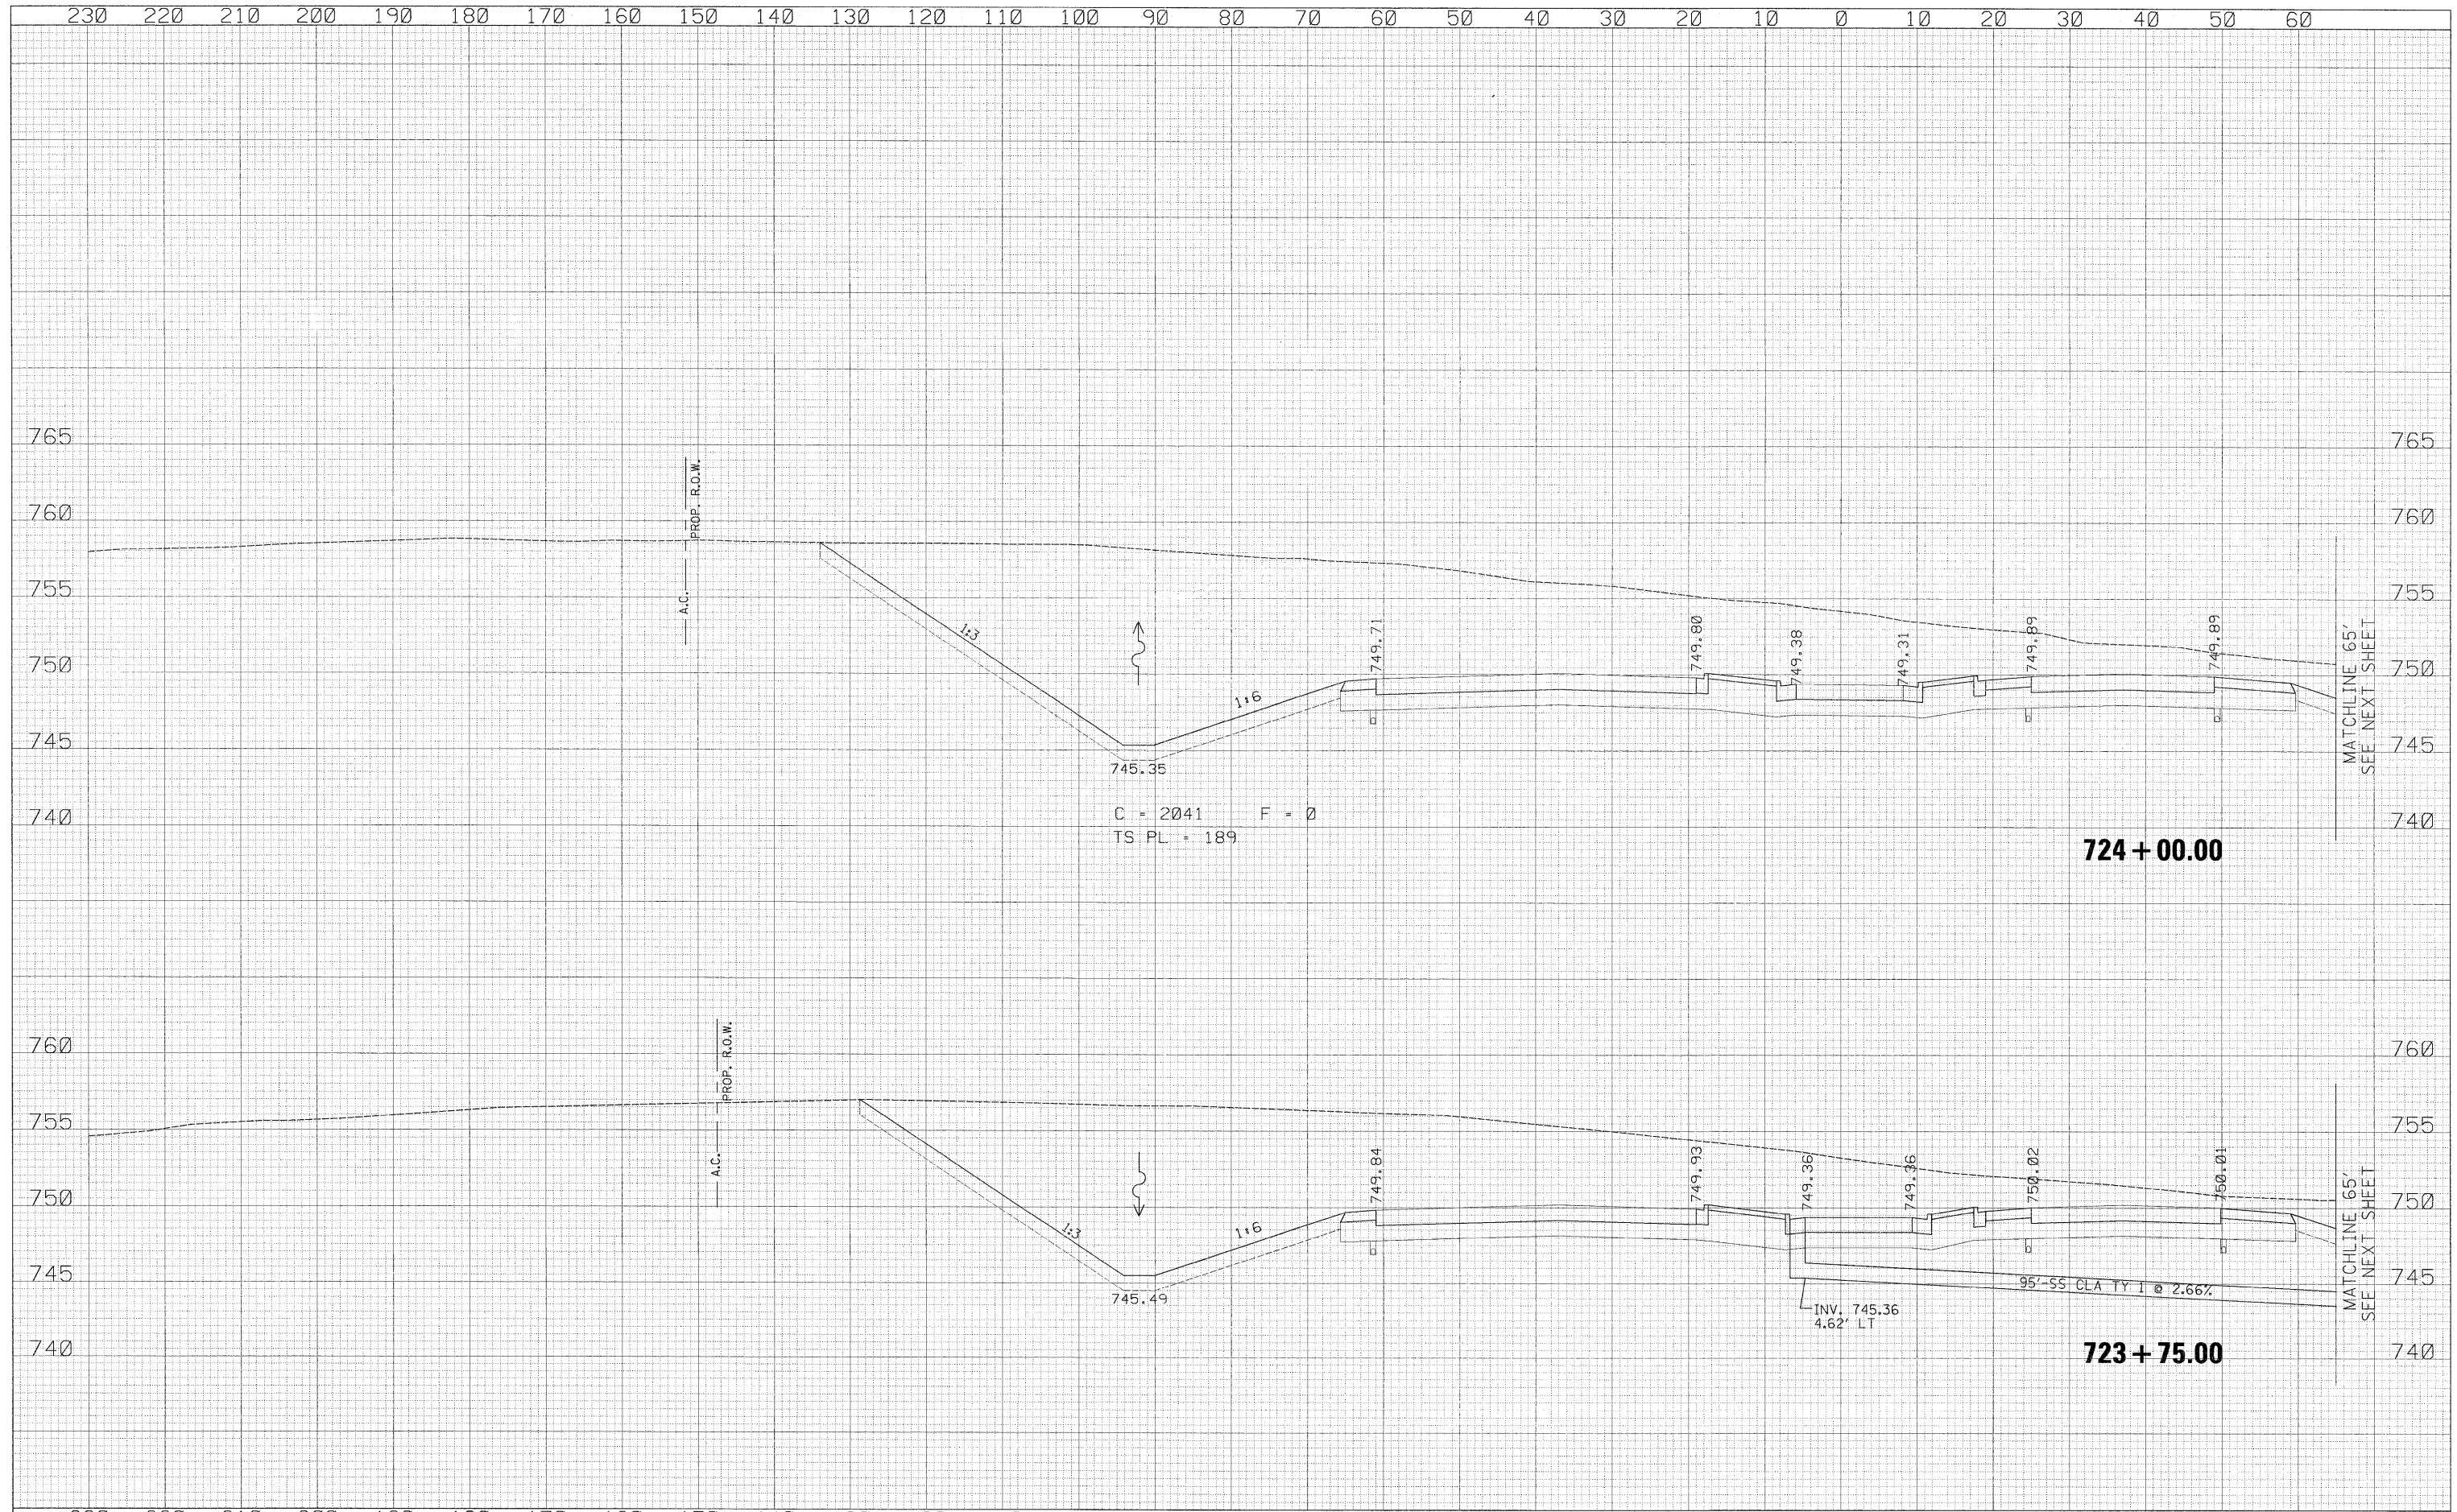

USER NAME = zulkowsd PLOT SCALE = 10.0000' / IN. PLOT DATE = 2/2/2011	DESIGNED - RDT DRAWN - RDT CHECKED - GC DATE - 01-14-11	REVISED - REVISED - REVISED - REVISED -	STATE OF ILLINOIS DEPARTMENT OF TRANSPORTATION	ILLINOIS ROUTE 2 CROSS SECTIONS	SCALE: 1" = 10' SHEET NO. 344 OF 530 SHEETS STA. 723+75.00 TO STA. 724+00.00	F.A.P. RTE. 734 SECTION 77-2-2 & 77-2B-1 COUNTY WINNEBAGO CONTRACT NO. 64813	TOTAL SHEETS 530 SHEET NO. 344
---	--	--	---	------------------------------------	--	---	-----------------------------------

ii:\projects\11254\segment\1\sheet\civil\section\0264813-sht-344-11.dgn