


DATE	
BY	
FINAL SURVEY	
PLOTTED	
TEMPLATE	
AREAS	
CHECKED	
NO.	

DATE	
BY	
ORIGINAL SURVEY	
NOTE BOOK	
NO.	

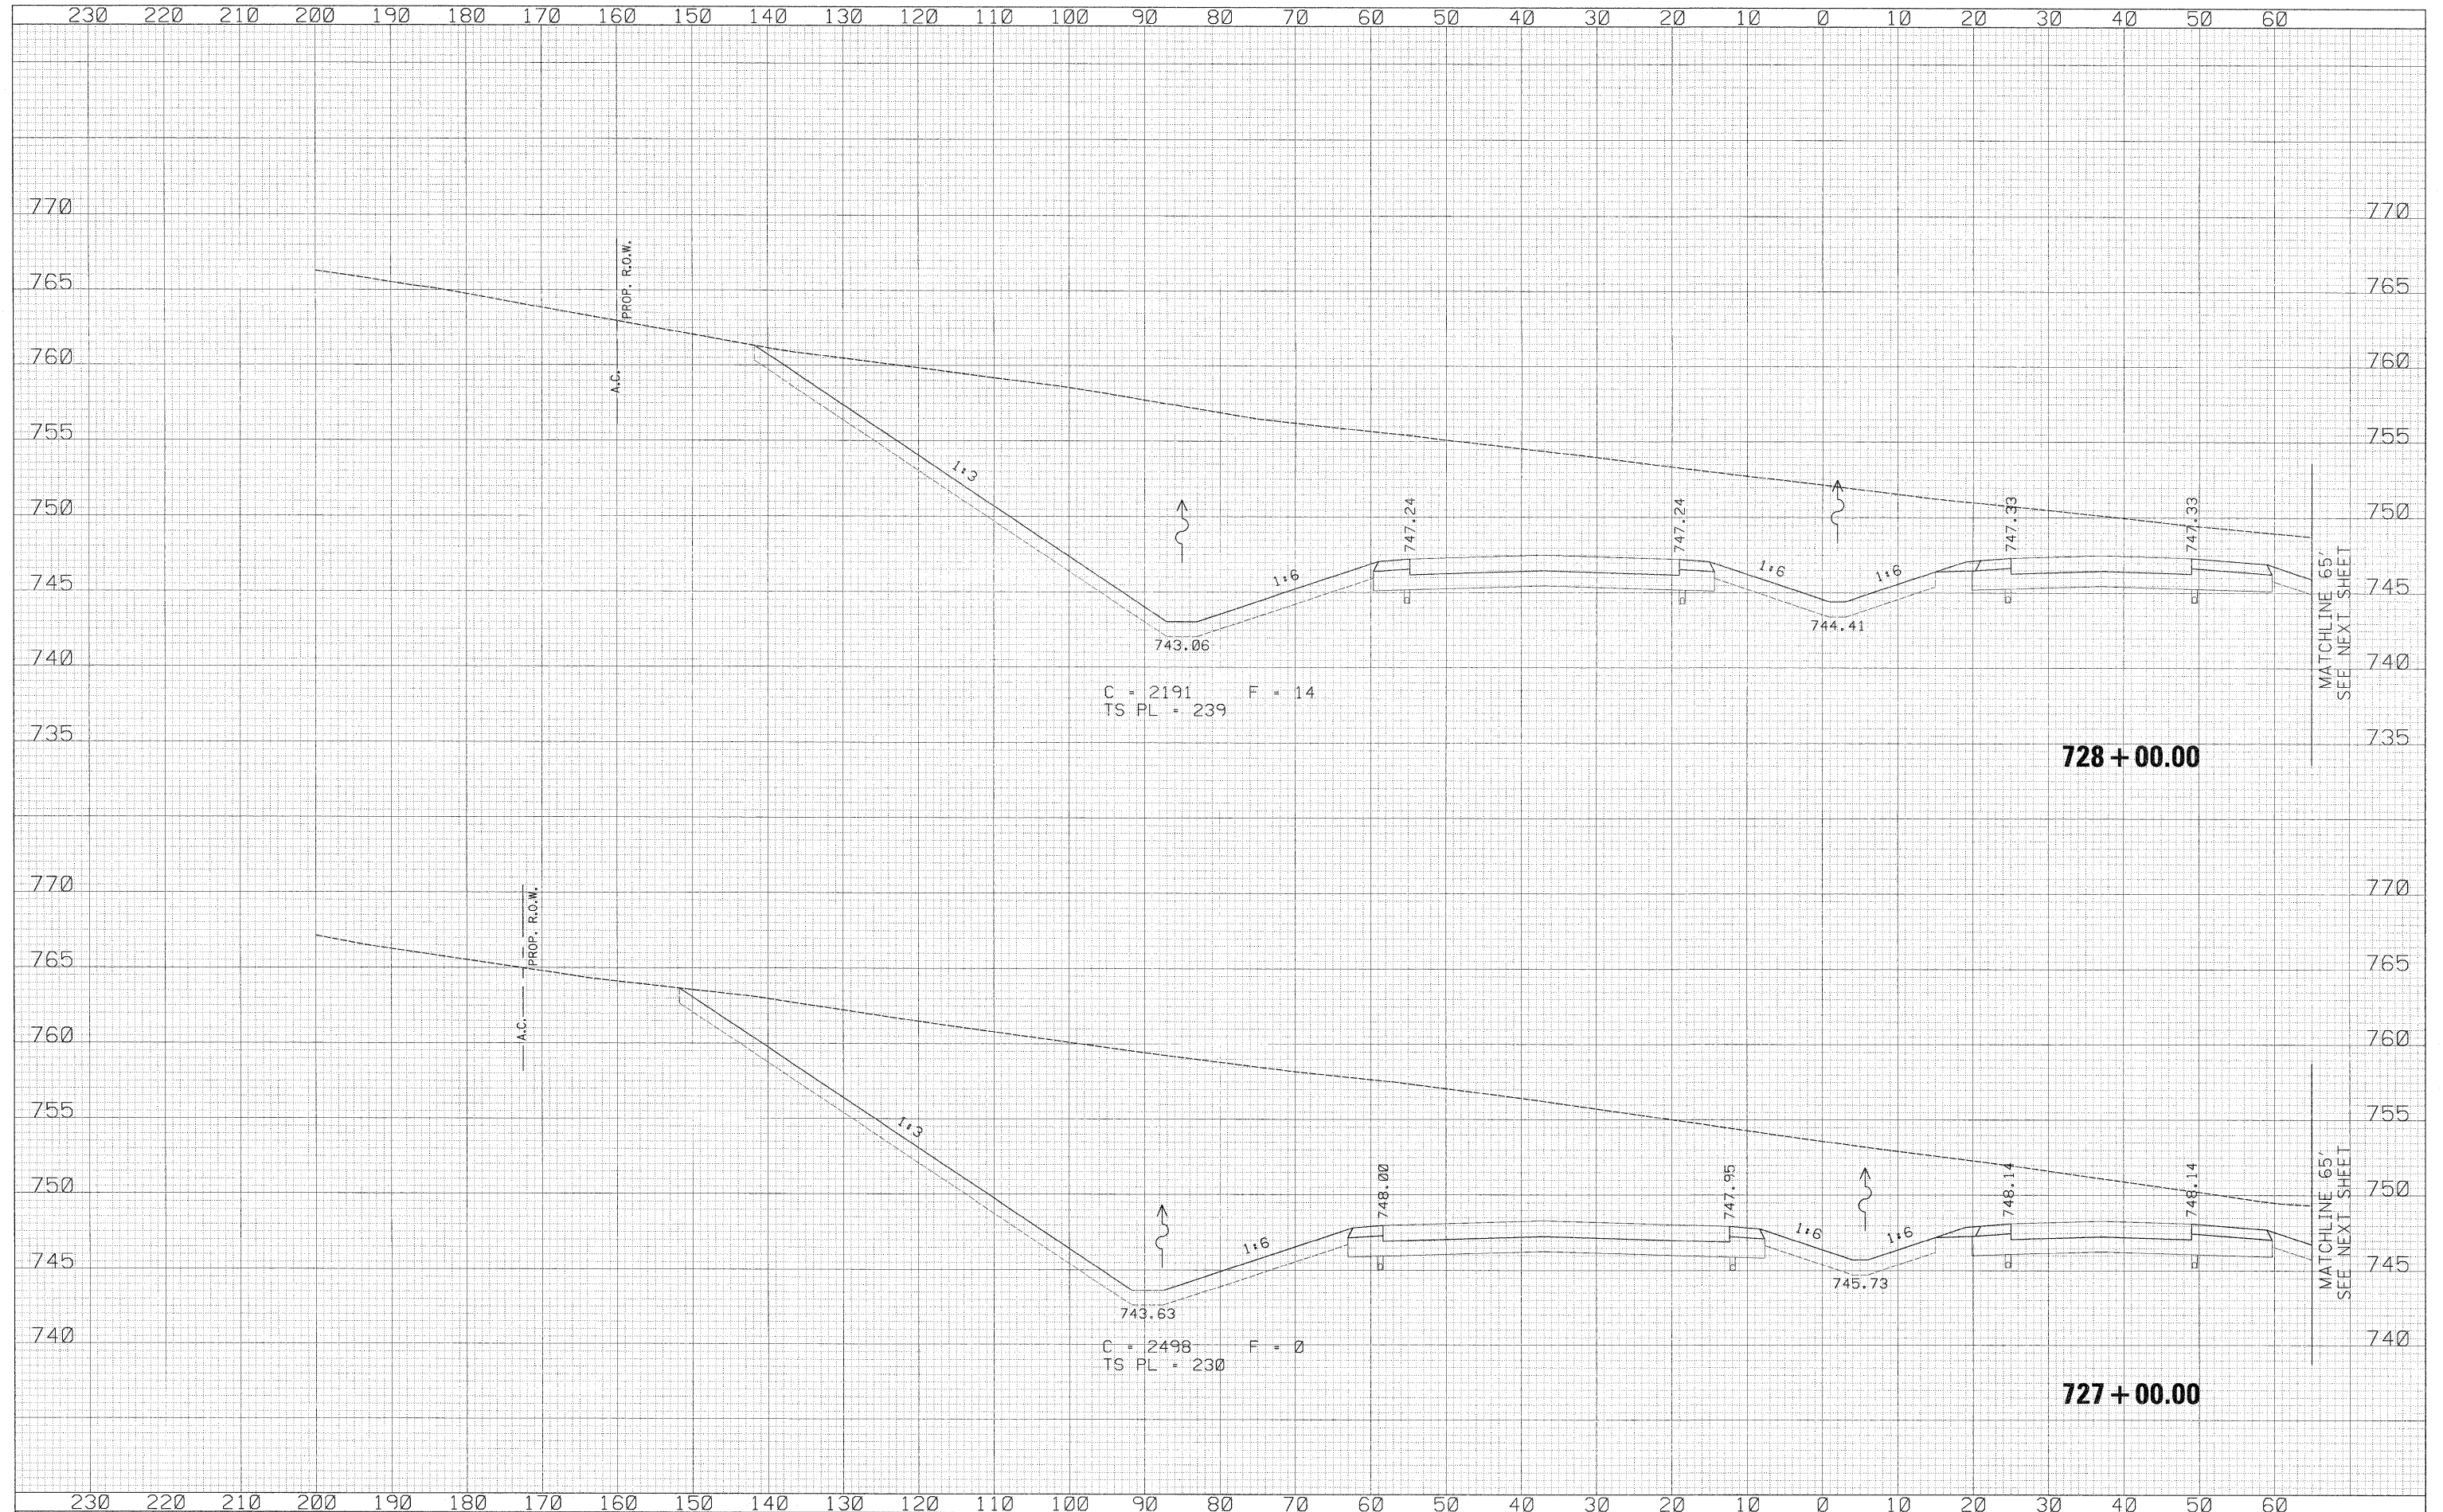

USER NAME = zulkowad	DESIGNED - RDT	REVISED -	<b>STATE OF ILLINOIS DEPARTMENT OF TRANSPORTATION</b>		ILLINOIS ROUTE 2 CROSS SECTIONS		F.A.P. RTE.	SECTION	COUNTY	TOTAL SHEETS	SHEET NO.
PLOT SCALE = 10,0000 "/> <td>CHECKED - GC</td> <td>REVISED -</td> <td>734</td> <td>77-2-2 &amp; 77-2B-1</td> <td>WINNEBAGO</td> <td>530</td> <td>348</td>	CHECKED - GC	REVISED -					734	77-2-2 & 77-2B-1	WINNEBAGO	530	348
PLOT DATE = 2/2/2011	DATE - 01-14-11	REVISED -					CONTRACT NO. 64813				
SCALE: 1" = 100'			SHEET NO. 348 OF 530 SHEETS		STA. 727+00.00 TO STA. 728+00.00		ILLINOIS FED. AID PROJECT				

u:\projects\11254\segment 1\sheet\c.vil\section\0264813-sht-xssht-1L2.dgn