


|          |      |
|----------|------|
| FINAL    | DATE |
| SURVEY   | BY   |
| PLOTTED  |      |
| TEMPLATE |      |
| AREAS    |      |
| CHECKED  |      |
| NO.      |      |

|          |      |
|----------|------|
| ORIGINAL | DATE |
| SURVEY   | BY   |
| PLOTTED  |      |
| TEMPLATE |      |
| AREAS    |      |
| CHECKED  |      |
| NO.      |      |

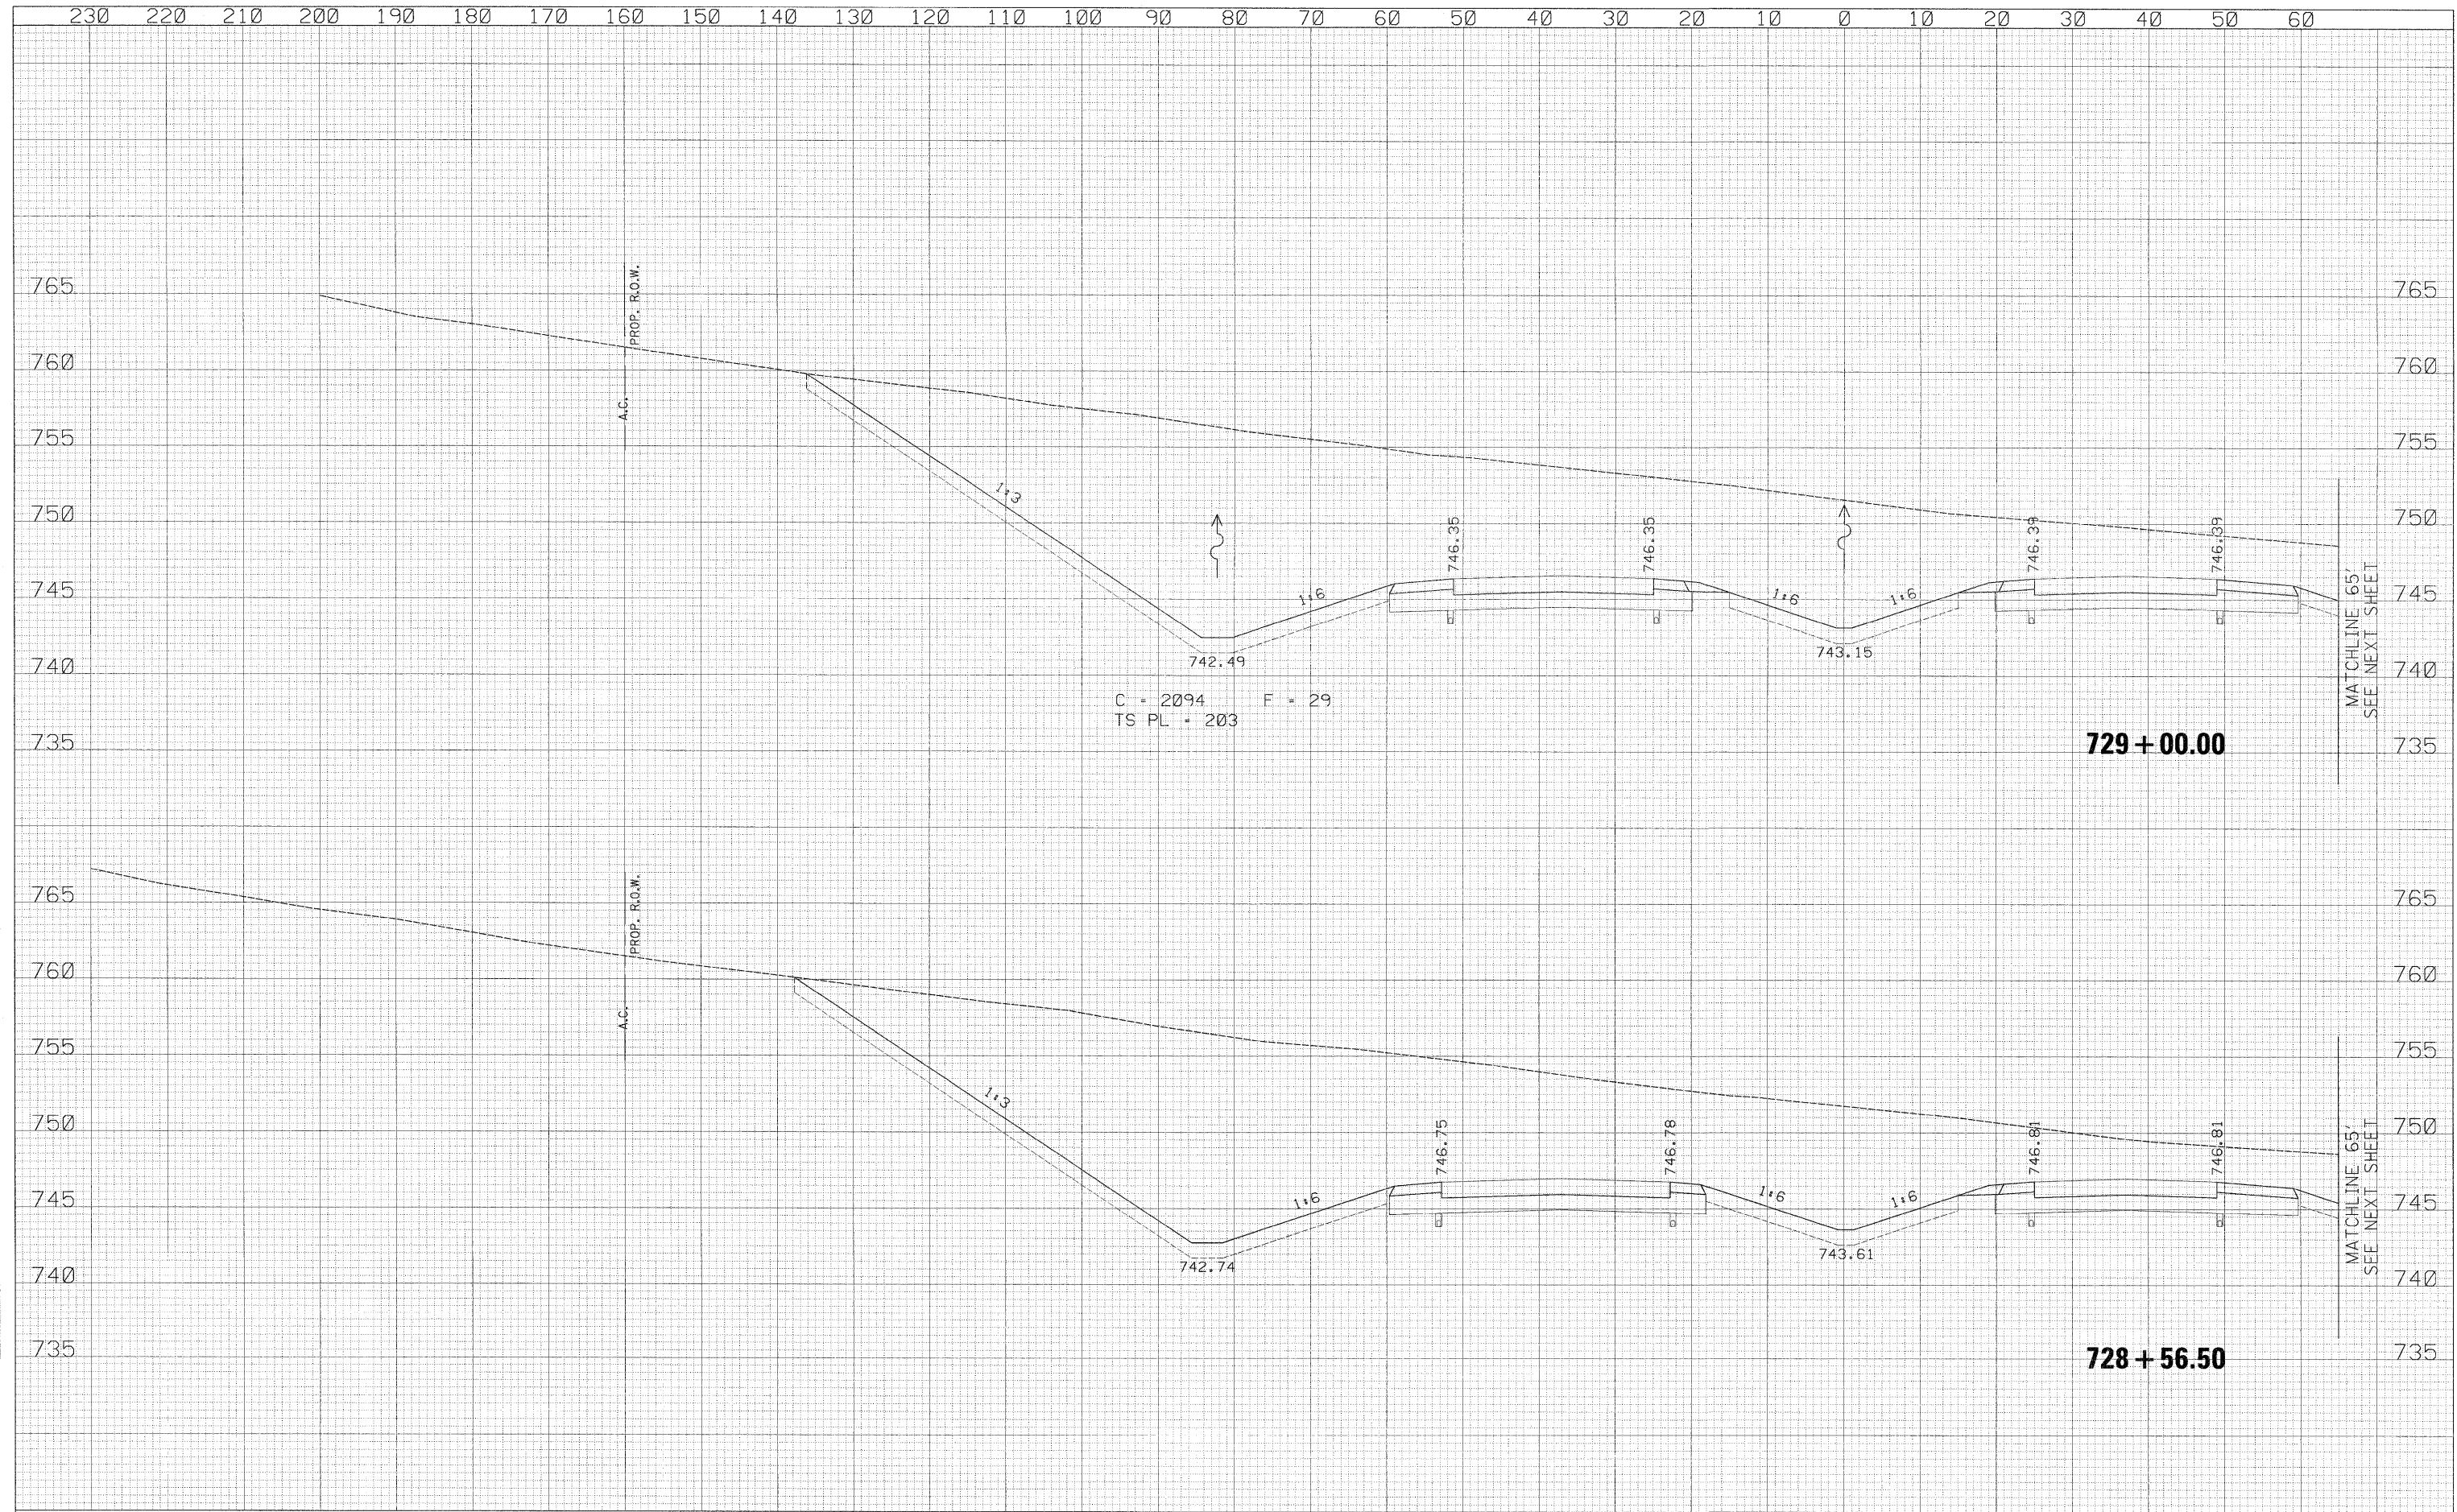

|                            |                 |           |   |  |  |                     |                             |                                  |                    |               |                           |
|----------------------------|-----------------|-----------|---|--|--|---------------------|-----------------------------|----------------------------------|--------------------|---------------|---------------------------|
| USER NAME = zulkowd        | DESIGNED - RDT  | REVISED - | <b>STATE OF ILLINOIS</b><br><b>DEPARTMENT OF TRANSPORTATION</b> | <b>ILLINOIS ROUTE 2</b><br><b>CROSS SECTIONS</b> |  | F.A.P. RTE. 734     | SECTION 77-2-2 & 77-2B-1    | COUNTY WINNEBAGO                 | TOTAL SHEETS 530   | SHEET NO. 350 |                           |
| PLOT SCALE = 10,000' / IN. | DRAWN - RDT     | REVISED - |   |  |  | SCALE: H: 1" = 100' | SHEET NO. 350 OF 530 SHEETS | STA. 728+56.50 TO STA. 729+00.00 | CONTRACT NO. 64813 |               | ILLINOIS FED. AID PROJECT |
| PLOT DATE = 2/2/2011       | CHECKED - GC    | REVISED - |   |  |  |                     |                             |                                  |                    |               |                           |
|                            | DATE - 01-14-11 | REVISED - |   |  |  |                     |                             |                                  |                    |               |                           |

\\projects\11254\segment 1\sheet\civil\section\0264813-ah\sheet-11.2.dgn