


DATE	
BY	
SURVEYED	
PLOTTED	
TEMPLATE	
NOTE BOOK	
AREAS CHECKED	

DATE	
BY	
SURVEYED	
PLOTTED	
TEMPLATE	
NOTE BOOK	
AREAS CHECKED	

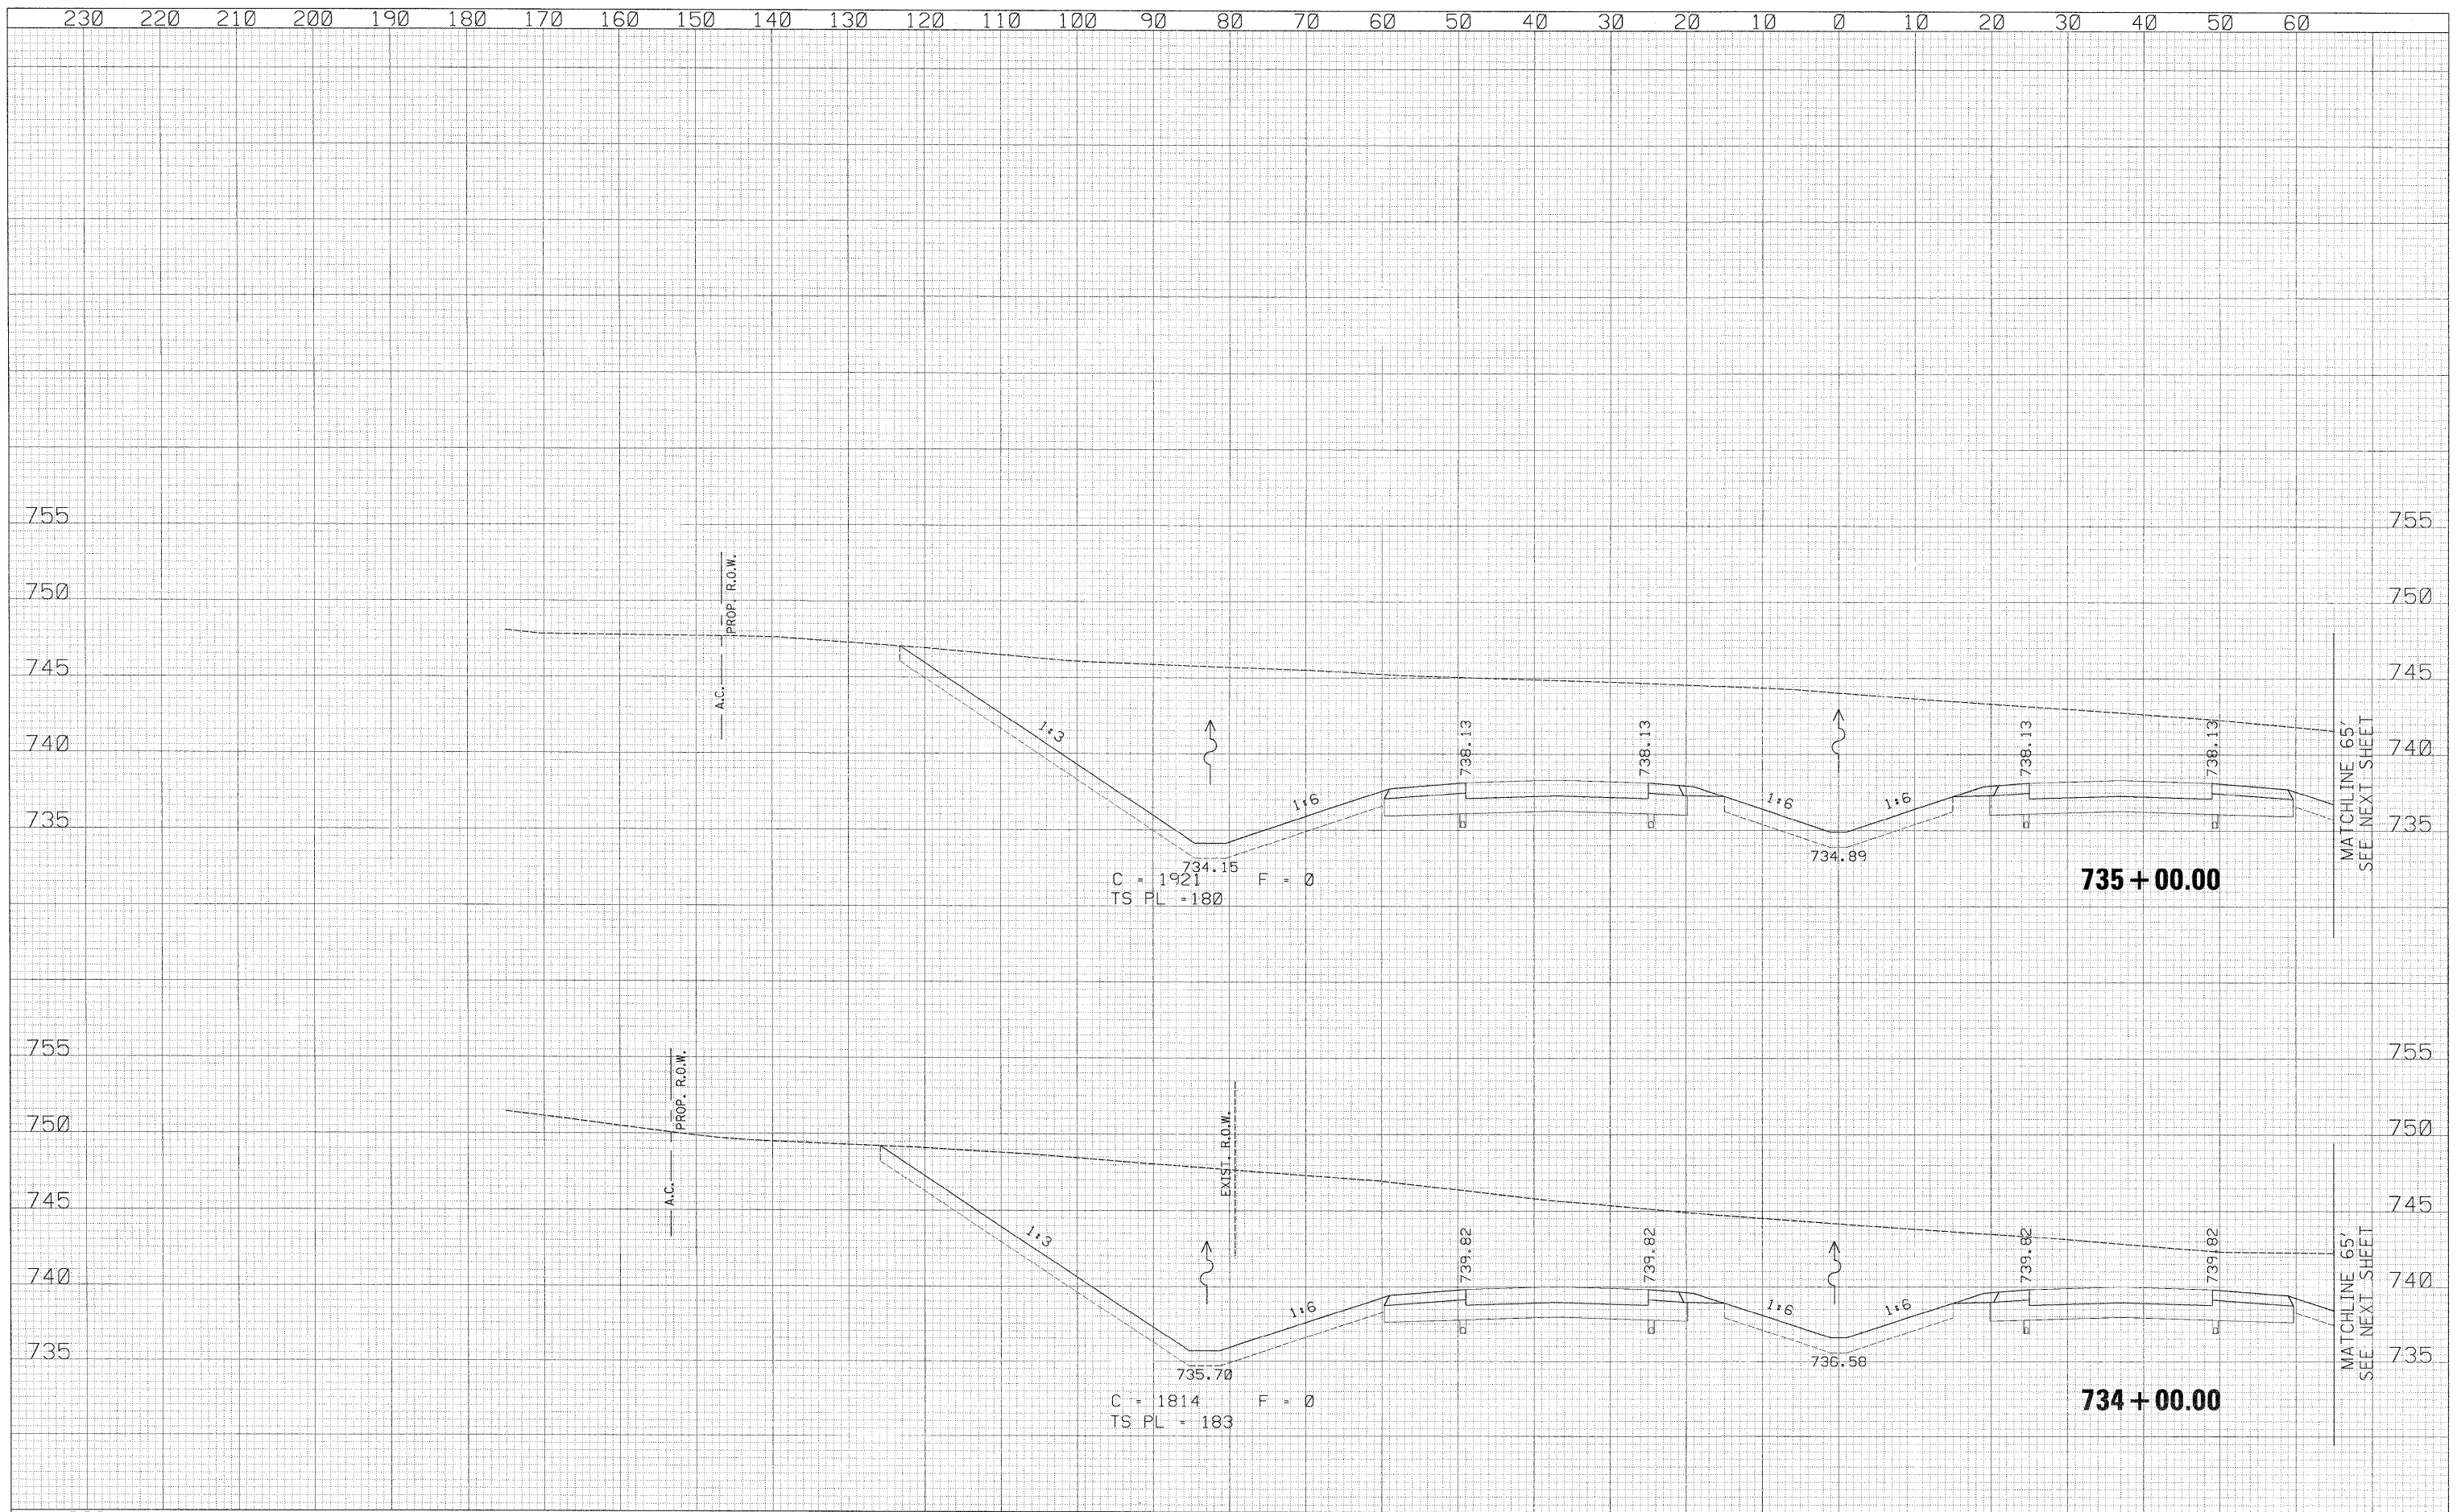

230 220 210 200 190 180 170 160 150 140 130 120 110 100 90 80 70 60 50 40 30 20 10 0 10 20 30 40 50 60	USER NAME = zulkowsd PLOT SCALE = 10.0000' / IN. PLOT DATE = 2/2/2011	DESIGNED - RDT DRAWN - RDT CHECKED - CC DATE - 01-14-11	REVISED - REVISED - REVISED - REVISED -	<b>STATE OF ILLINOIS</b> <b>DEPARTMENT OF TRANSPORTATION</b>	ILLINOIS ROUTE 2 CROSS SECTIONS	SCALE: H: 1" = 10' V: 1" = 5'	SHEET NO. 358 OF 530 SHEETS STA. 734+00.00 TO STA. 735+00.00	F.A.P. RTE. 734 SECTION 77-2-2 & 77-2B-1 COUNTY WINNEBAGO TOTAL SHEETS 530 SHEET NO. 358 CONTRACT NO. 64813	MATCHLINE 65' SEE NEXT SHEET
--	---	--	--	---	------------------------------------	----------------------------------	---	--	---------------------------------

\\projects\11254\segment\1\sheet\civil\section\0264813-sht-xsh-t-IL2.dgn