



70 80 90 100 110 120 130 140 150 160 170 180 190 200 210 220 230 240 250 260 270 280 290 300 310 320 330 340 350 360

FINAL SURVEY	SURVEYED	BY	DATE
NOTE BOOK	PLOTTED		
NO.	AREAS CHECKED		

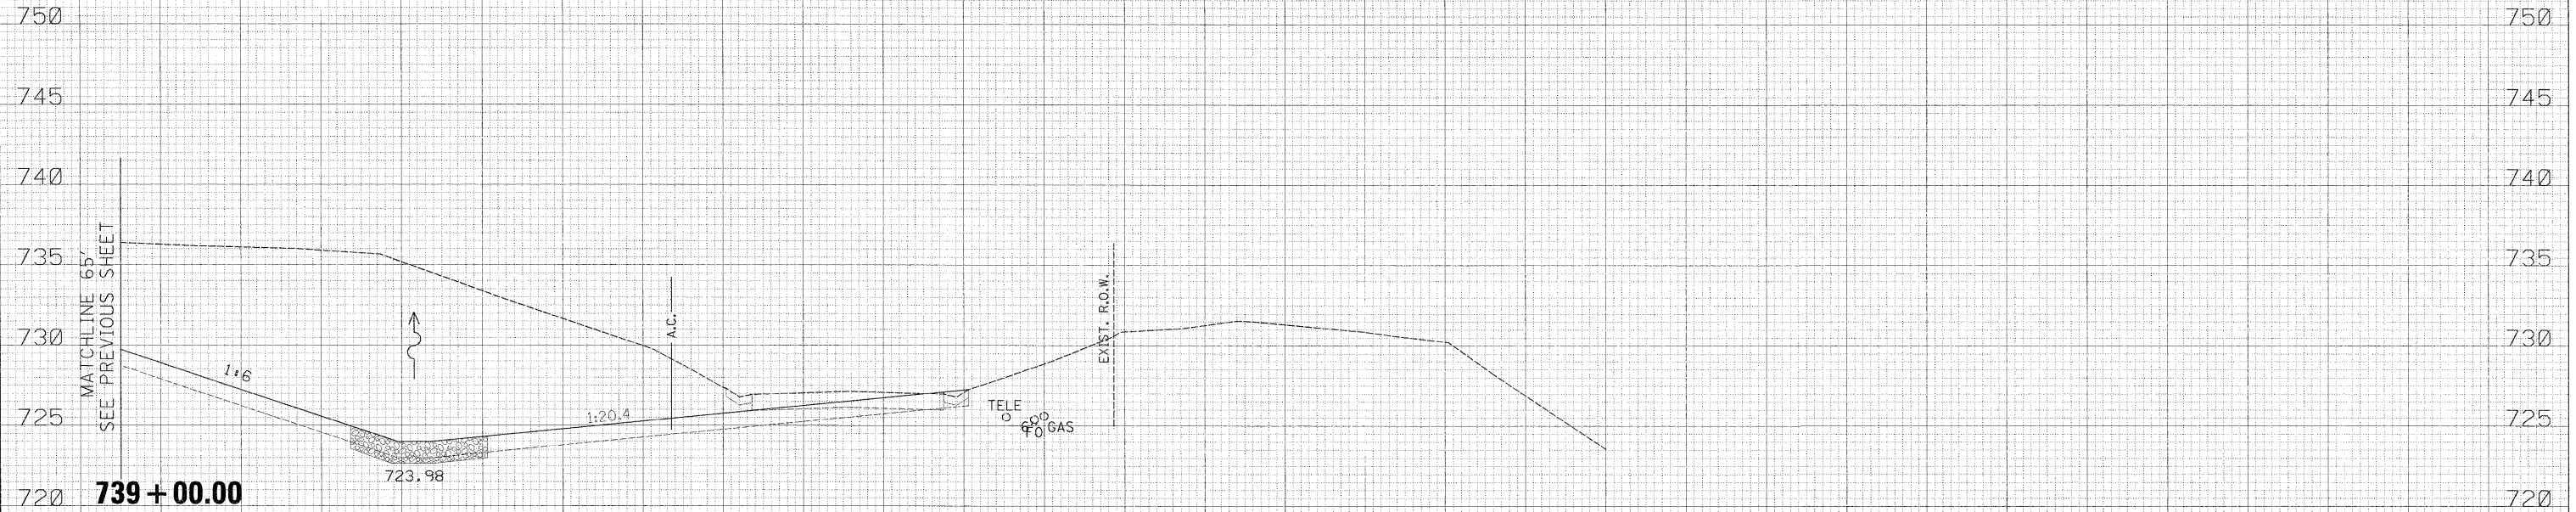

ORIGINAL SURVEY	SURVEYED	BY	DATE
NOTE BOOK	PLOTTED		
NO.	AREAS CHECKED		

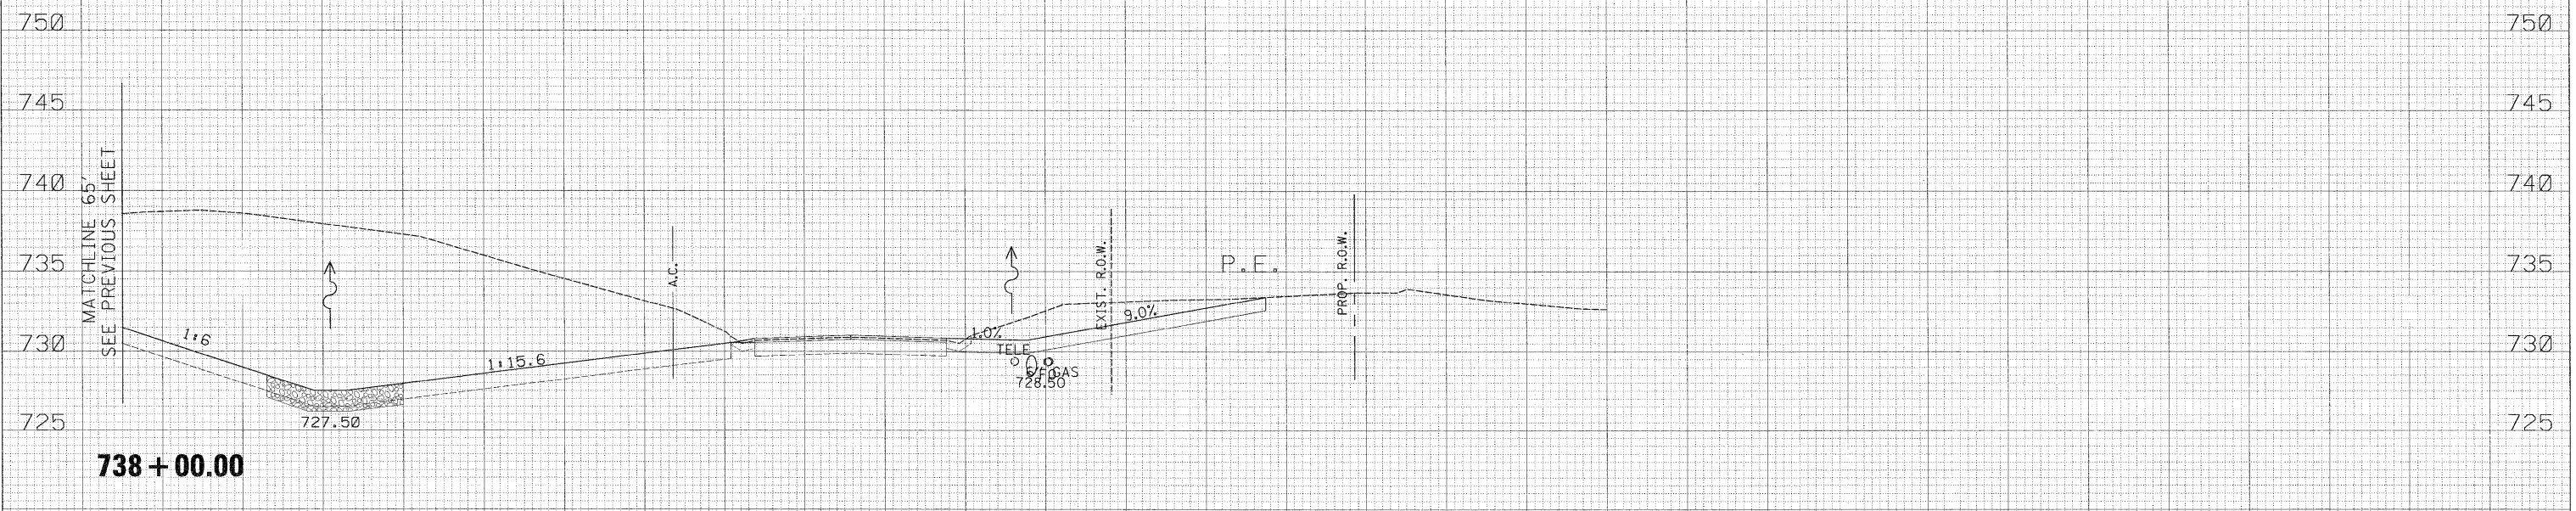

USER NAME = zulkowad	DESIGNED - RDT	REVISED -
PLCT SCALE = 10,0000 "/> <td>DRAWN - RDT</td> <td>REVISED -</td>	DRAWN - RDT	REVISED -
PLCT DATE = 2/2/2011	CHECKED - GC	REVISED -
	DATE - 01-14-11	REVISED -

STATE OF ILLINOIS
DEPARTMENT OF TRANSPORTATION

ILLINOIS ROUTE 2
CROSS SECTIONS

SCALE: 1/4" = 10' SHEET NO. 363 OF 530 SHEETS STA. 738+00.00 TO STA. 739+00.00

F.A.P. RTE.	SECTION	COUNTY	TOTAL SHEETS	SHEET NO.
734	77-2-2 & 77-2B-1	WINNEBAGO	530	363
CONTRACT NO. 64813				

\\projects\11254\segment_1\sheet\civil\section\0264813-ah-t-x-sh-1L2.dgn