


| | | | |
|--------------|---------------|----|------|
| FINAL SURVEY | SURVEYED | BY | DATE |
| NOTE BOOK | PLOTTED | | |
| NO. | AREAS CHECKED | | |

| | | | |
|-----------------|---------------|----|------|
| ORIGINAL SURVEY | SURVEYED | BY | DATE |
| NOTE BOOK | PLOTTED | | |
| NO. | AREAS CHECKED | | |

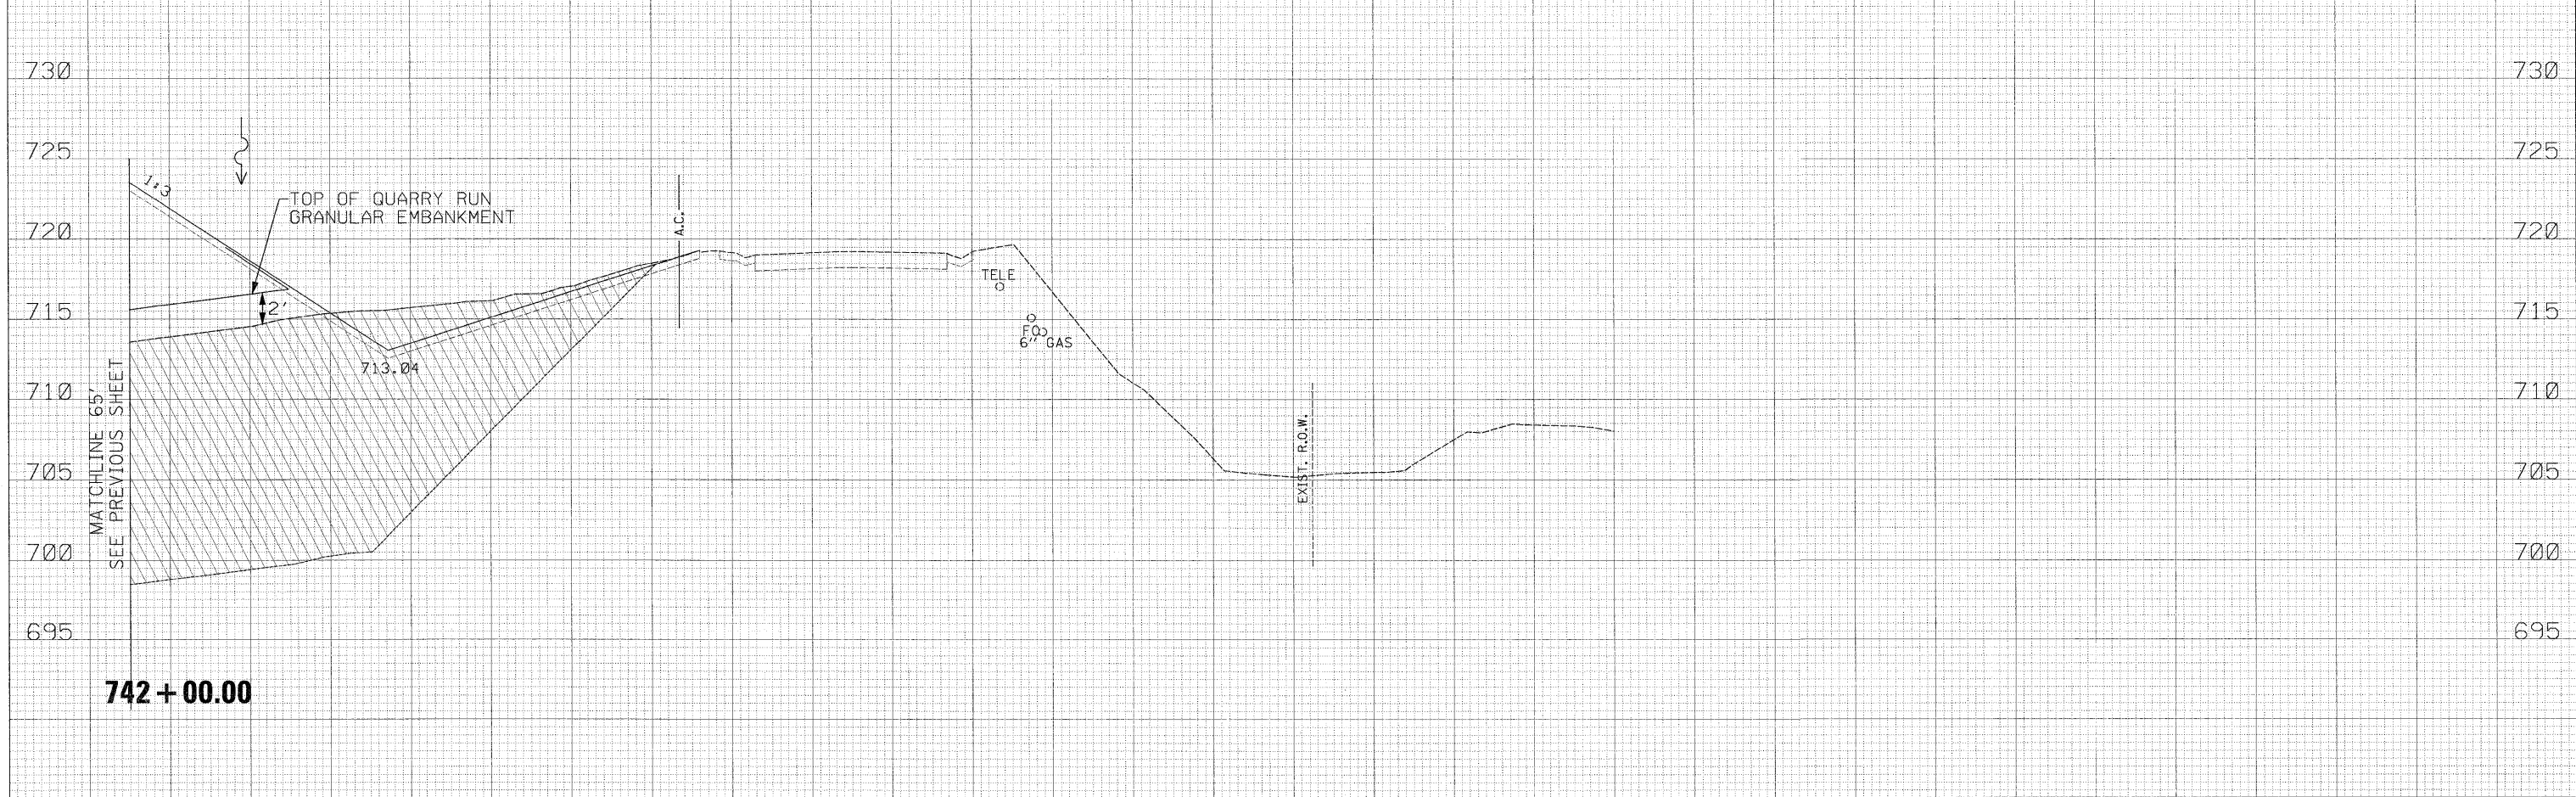

| | | | | | | | | |
|-----------------------------|----------------|-----------|---|--------------------|--------------------------|-----------------------------|------------------|---------------|
| USER NAME = zulkowsd | DESIGNED - RDT | REVISED - | ILLINOIS ROUTE 2 CROSS SECTIONS SCALE: H:V = 1:10 SHEET NO. 369 OF 530 SHEETS STA. 742+00.00 TO STA. 742+48.00 | F.A.P. RTE. 734 | SECTION 77-2-2 & 77-28-1 | COUNTY WINNEBAGO | TOTAL SHEETS 530 | SHEET NO. 369 |
| PLLOT SCALE = 10.0000 / IN. | DRAWN - RDT | REVISED - | | CONTRACT NO. 64813 | | [ILLINOIS] FED. AID PROJECT | | |
| PLLOT DATE = 2/2/2011 | CHECKED - GC | REVISED - | | | | | | |
| DATE - 01-14-11 | REVISED - | | | | | | | |

z:\projects\11254\segment 1\sheet\civil\section\0264813-sh1-xsh1-IL2.cgn