


FINAL SURVEY	DATE
SURVEYED	BY
PLOTTED	
NOTE BOOK	
AREAS CHECKED	
NO.	

ORIGINAL SURVEY	DATE
SURVEYED	BY
PLOTTED	
NOTE BOOK	
AREAS CHECKED	
NO.	

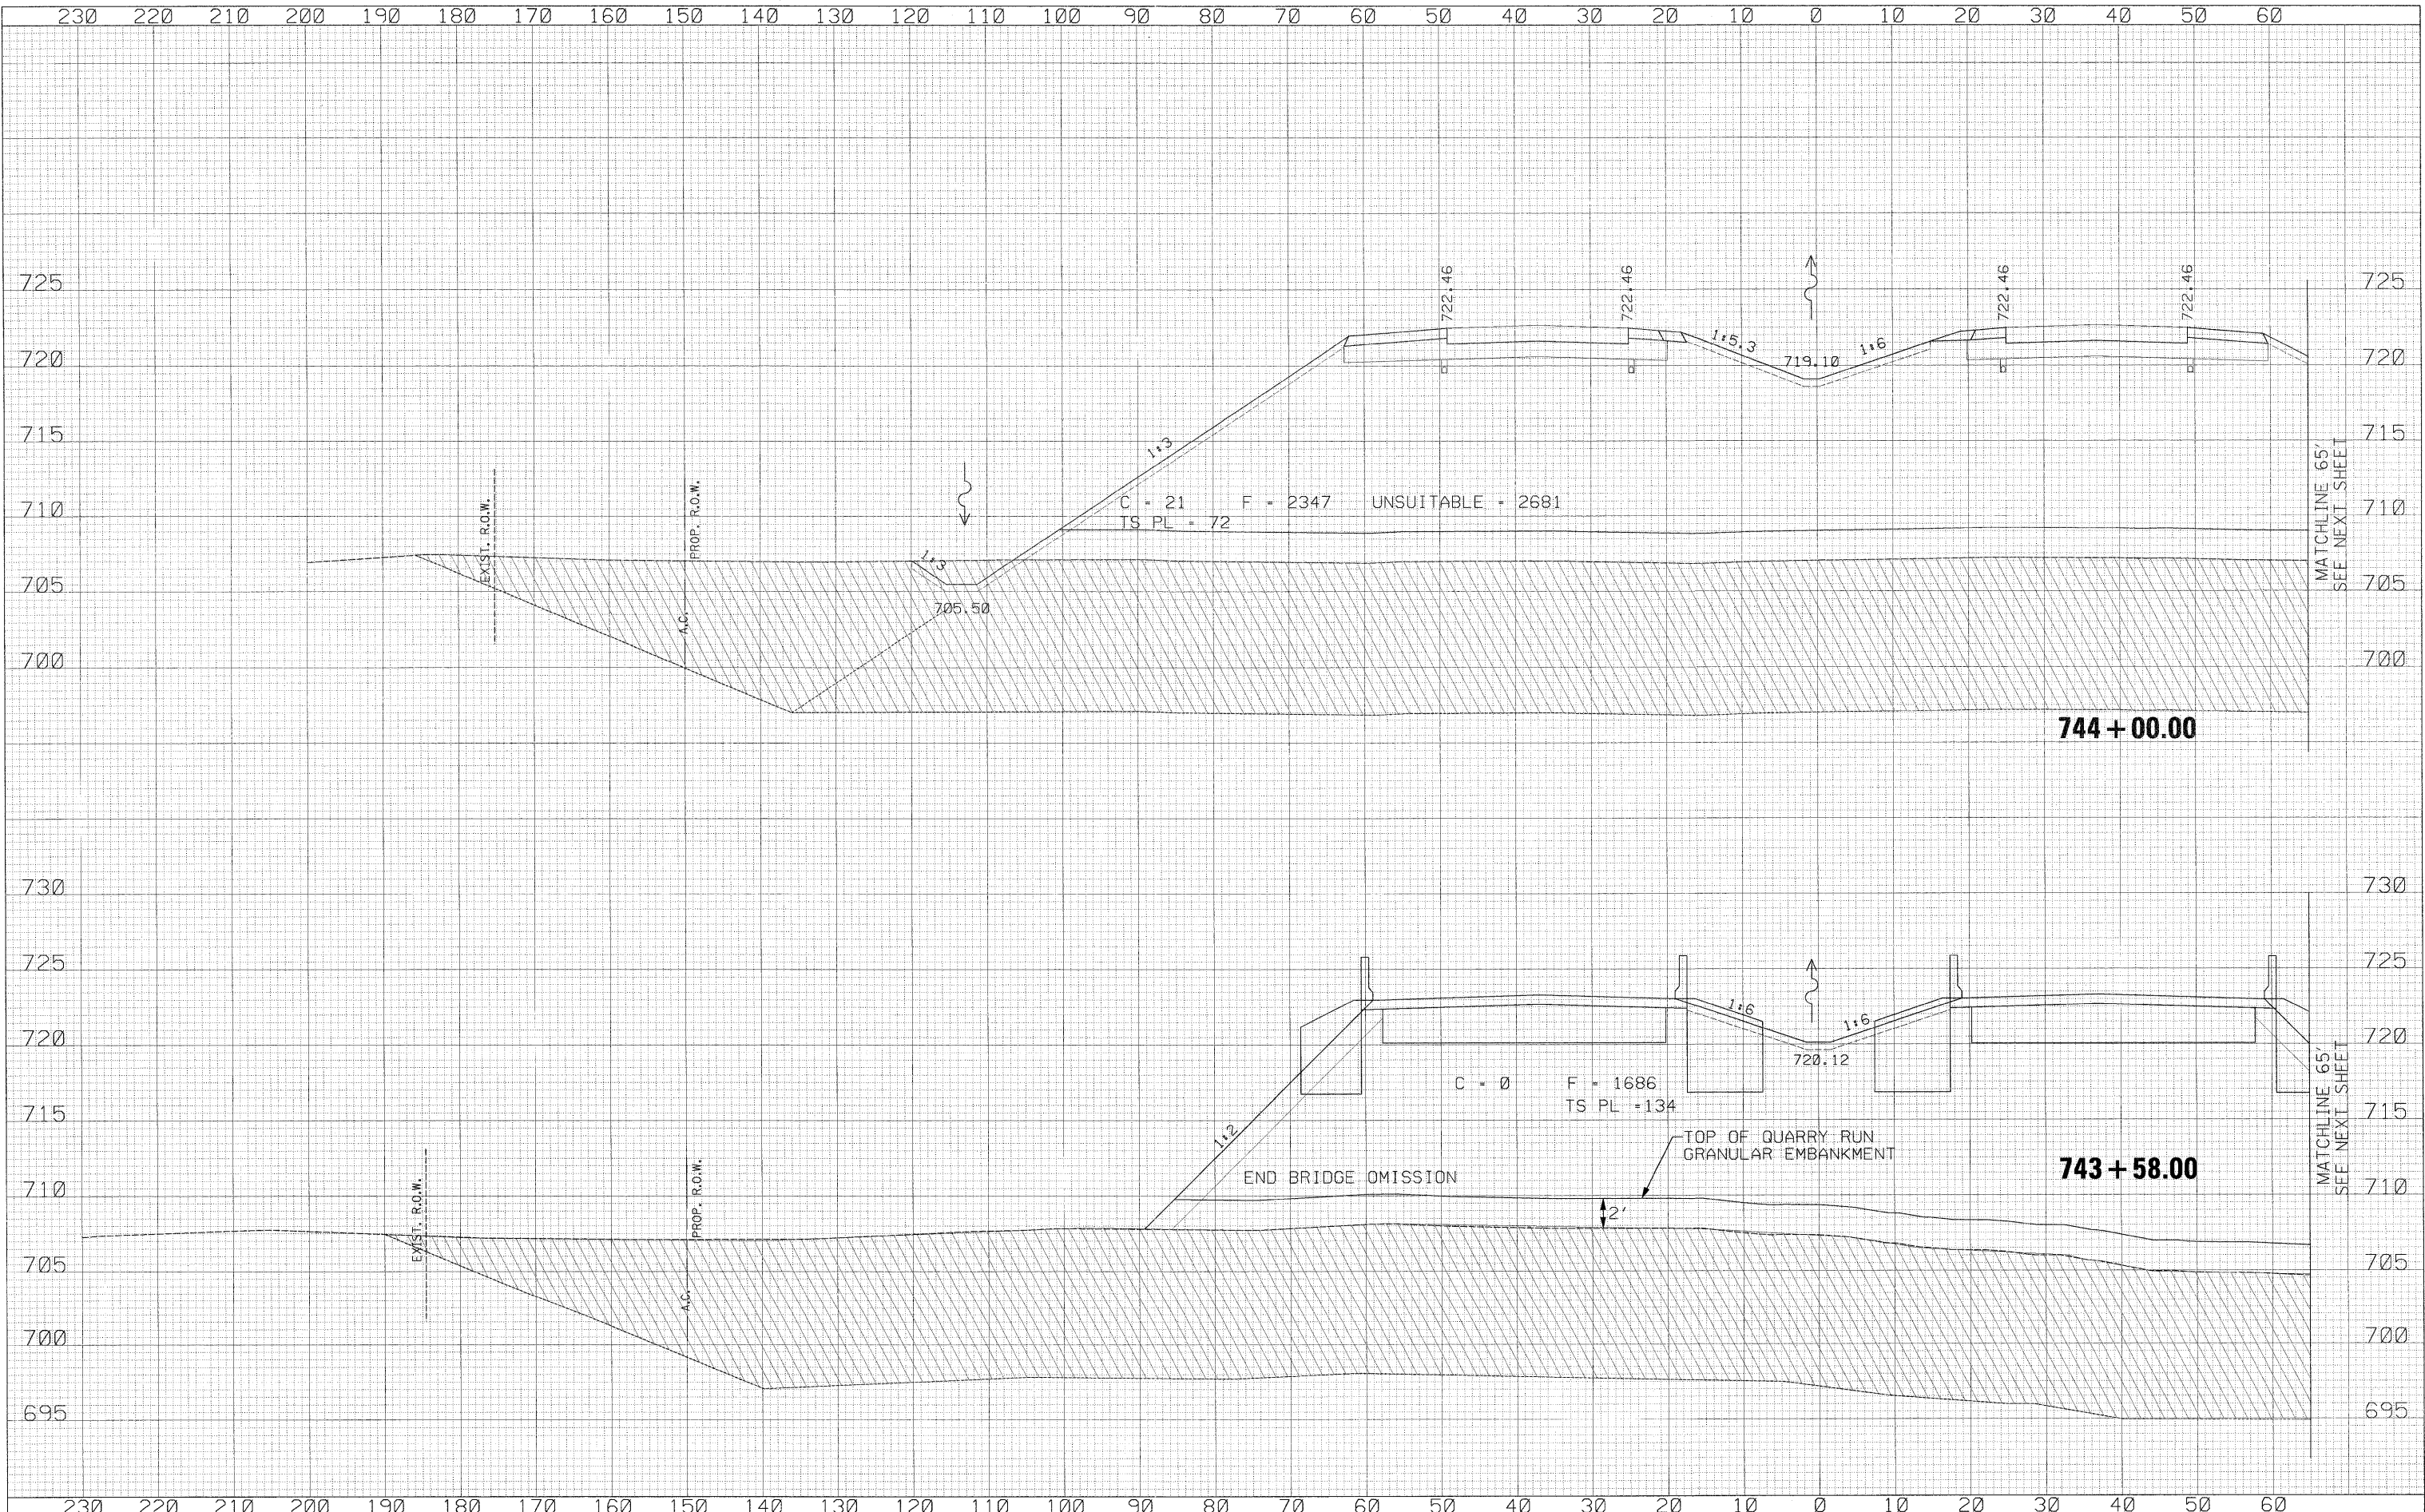

USER NAME = zulkowsd DESIGNED - RDT DRAWN - RDT CHECKED - GC DATE - 01-14-11	REVISED - REVISED - REVISED - REVISED -	STATE OF ILLINOIS DEPARTMENT OF TRANSPORTATION	ILLINOIS ROUTE 2 CROSS SECTIONS	F.A.P. R.T.E. 734 SECTION 77-2-2 & 77-2B-1 COUNTY WINNEBAGO CONTRACT NO. 64813	TOTAL SHEETS 530 SHEET NO. 370 OF 530 SHEETS STA. 743+58.00 TO STA. 744+00.00 SCALE: 1" = 10' ILLINOIS FED. AID PROJECT
--	--	---	--	---	---

\\projects\11254\segment 1\sheet\civil\section\0264813-sht\xsht-LL2.dgn